



East Elevation - Front

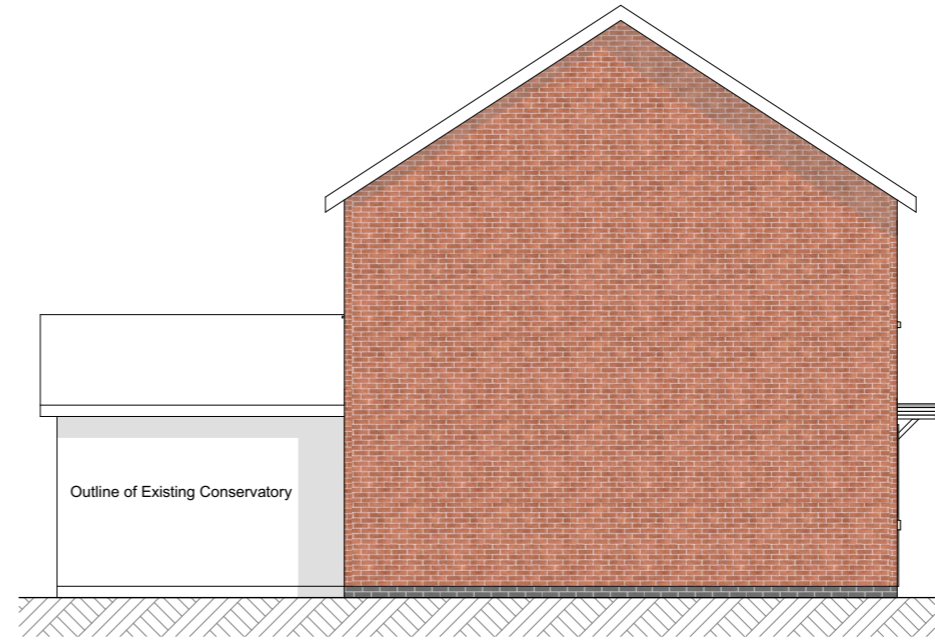

South Elevation - Side

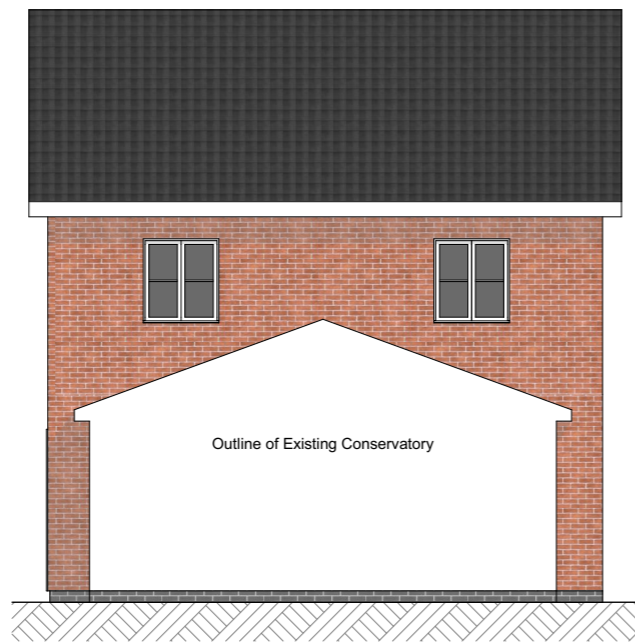


West Elevation - Rear



North Elevation - Side

SCALE 1:100@A3

 

Project

Client

Drawn By

Drw No.

Scale

40 Faray Drive, Hinckley
Leicestershire, LE10 0WZ

Mr Angus Richardson

FreeForm

Architectural
Services

Project No.

2448

Layout Title

Existing Elevations

2448-04

1:100

Copyright of this drawing belongs to FreeForm Design and Build Ltd. Reproduction in any form is forbidden without the prior written permission of the copyright holder.