


Site Plan As Proposed
Scale 1:100

AMENDMENTS

DO NOT SCALE Figured dimensions must be taken in preference to scaled dimensions and any discrepancies or errors are to be referred to the Architect. Contractors, sub-contractors and suppliers must verify all dimensions on site before commencing work or making any workshop drawings. Copyright Reserved ©

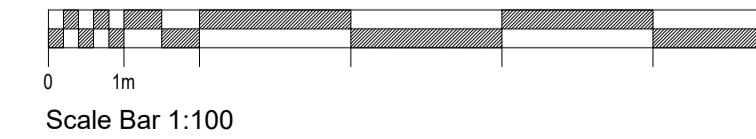

DRAWING TITLE

Site Plan As Proposed

JOB TITLE

New House
Upper Grange Farm
Markfield

DRAWING NUMBER

WA 677 (04) 04

SCALE 1:100@ A1

DATE 17.09.24

DRAWN RG

CHECKED KW

STATUS PLANNING DRAWINGS ONLY

CONTACT

0116 254 1830
waltersarchitects.com
info@waltersarchitects.com

Suite 1.22
St. Martins House
7 Peacock Lane
Leicester
LE1 5PZ

**Walters
Architects**