




Front elevation

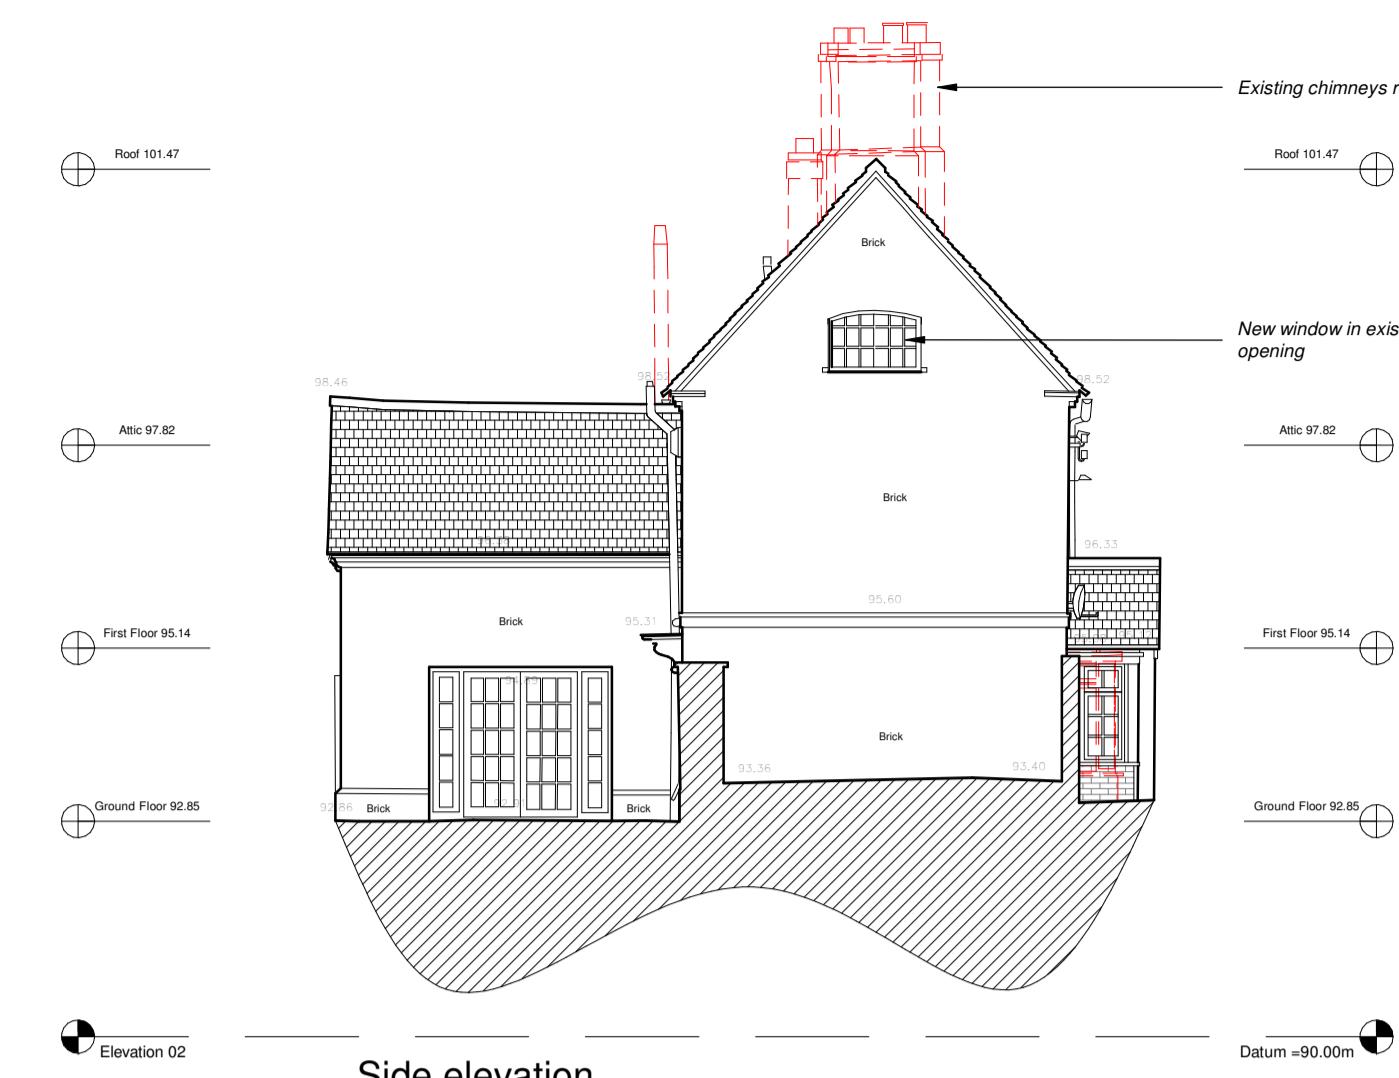


Side elevation

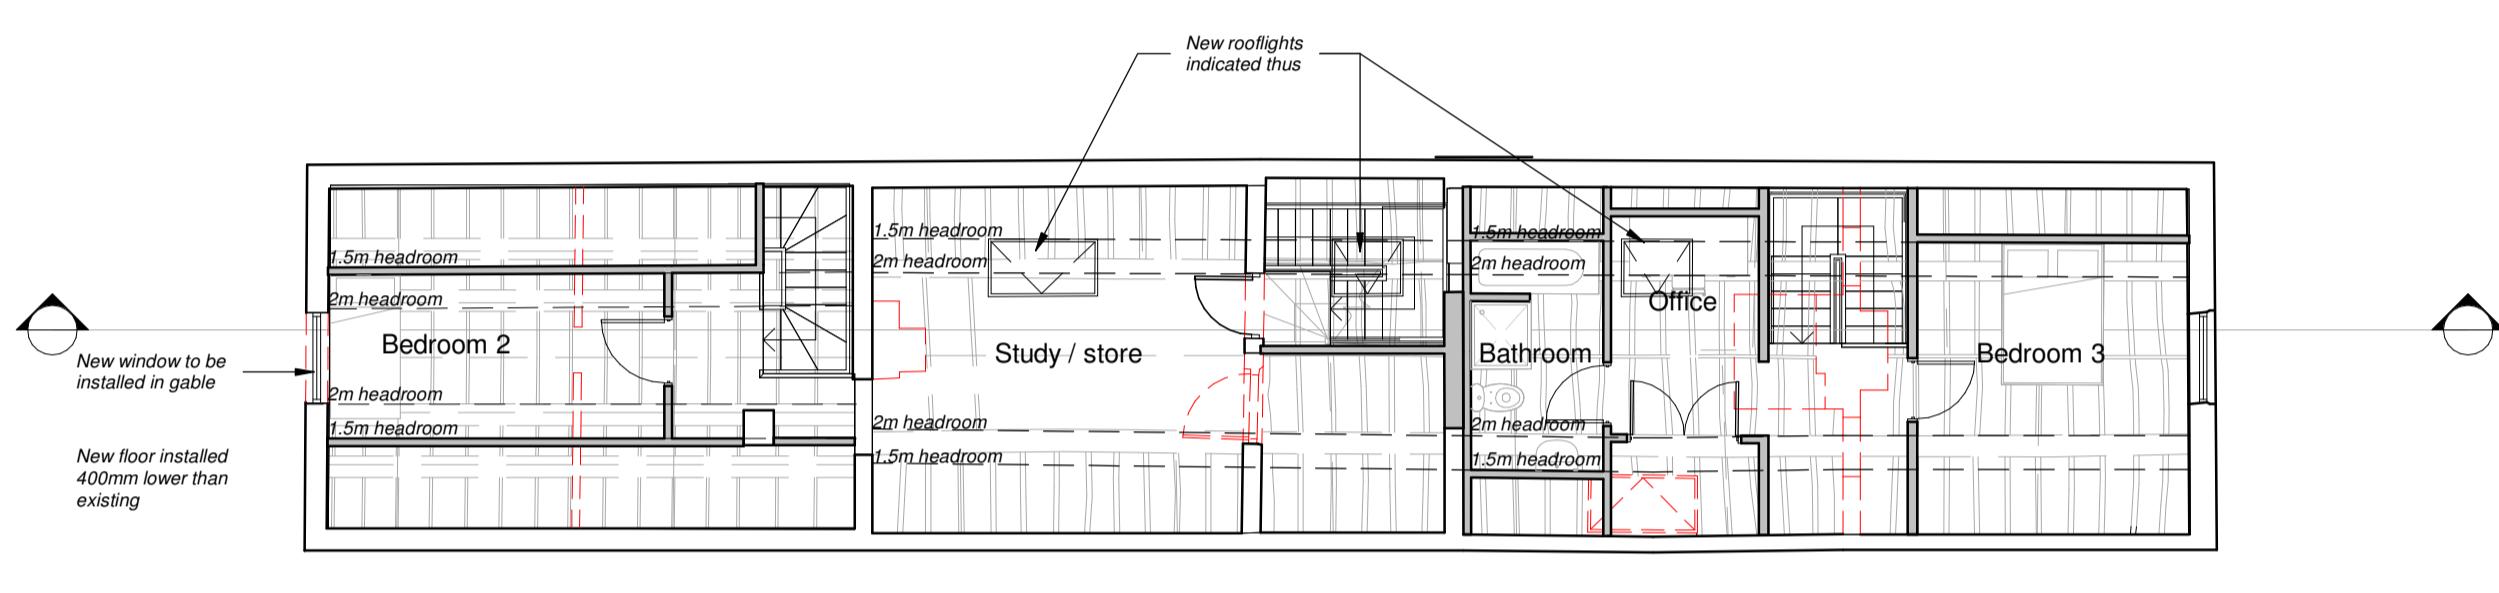


Second floor plan

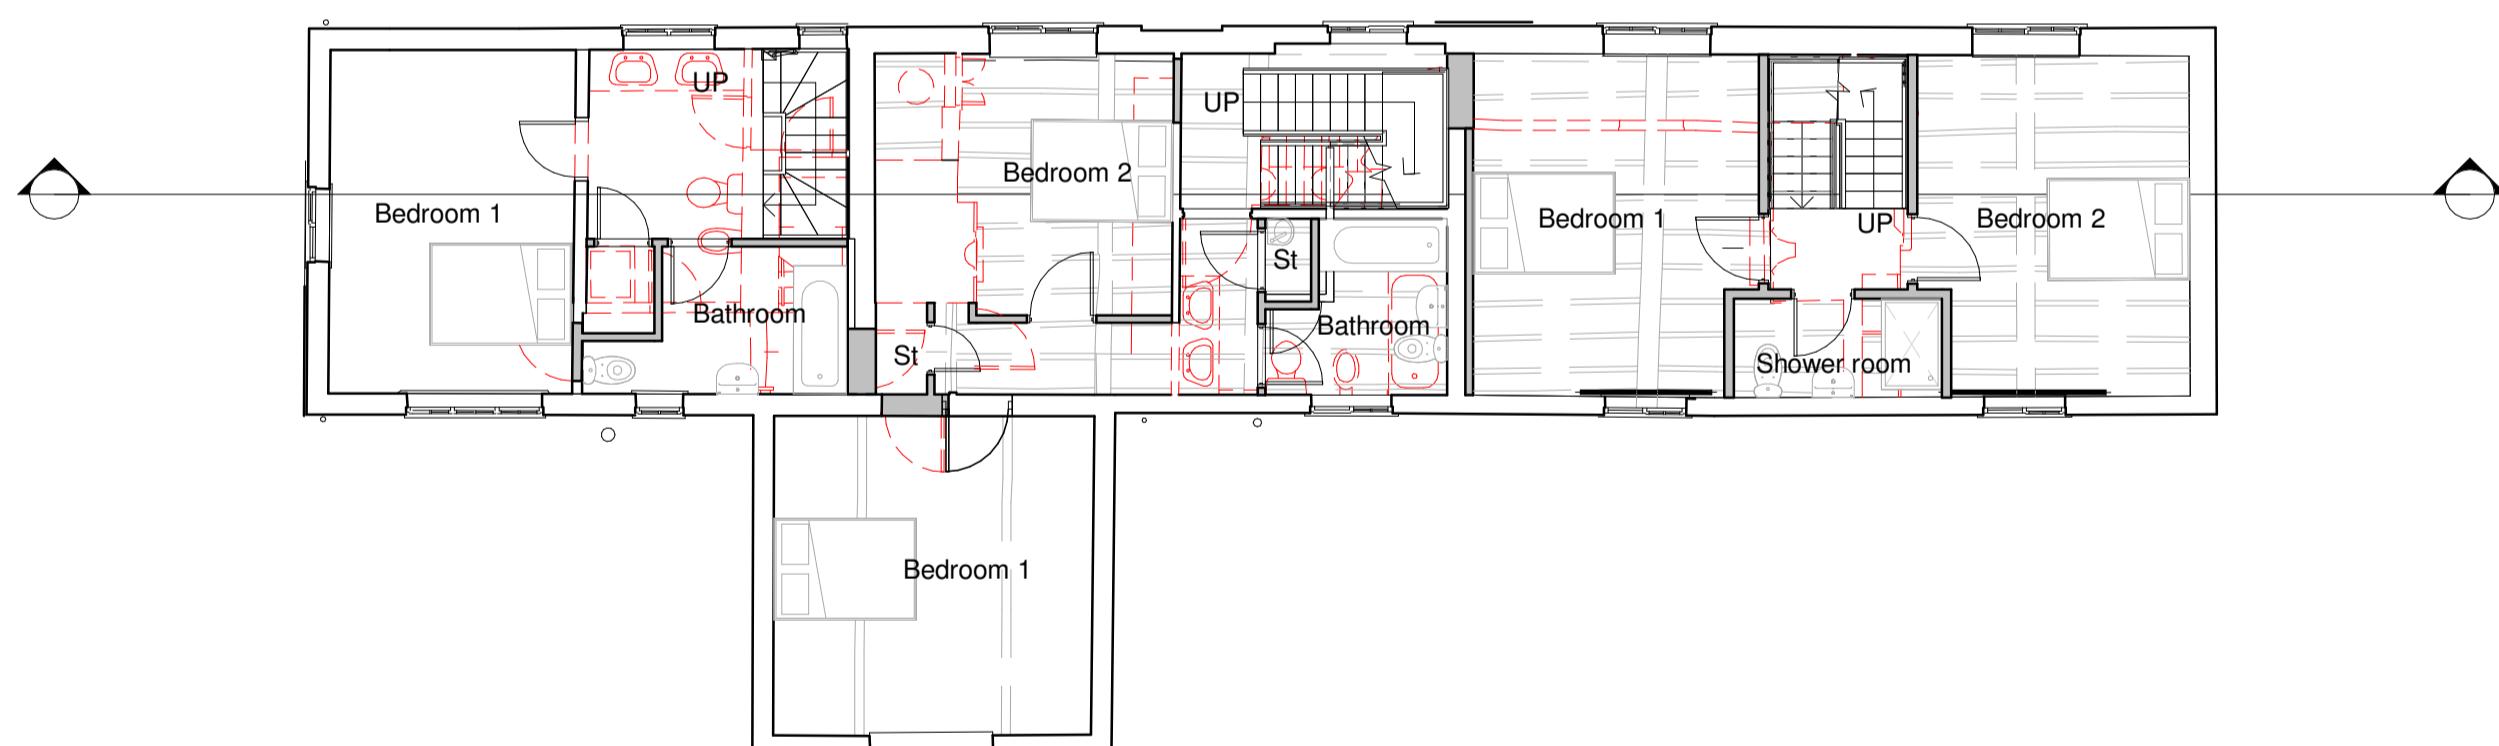


First floor plan

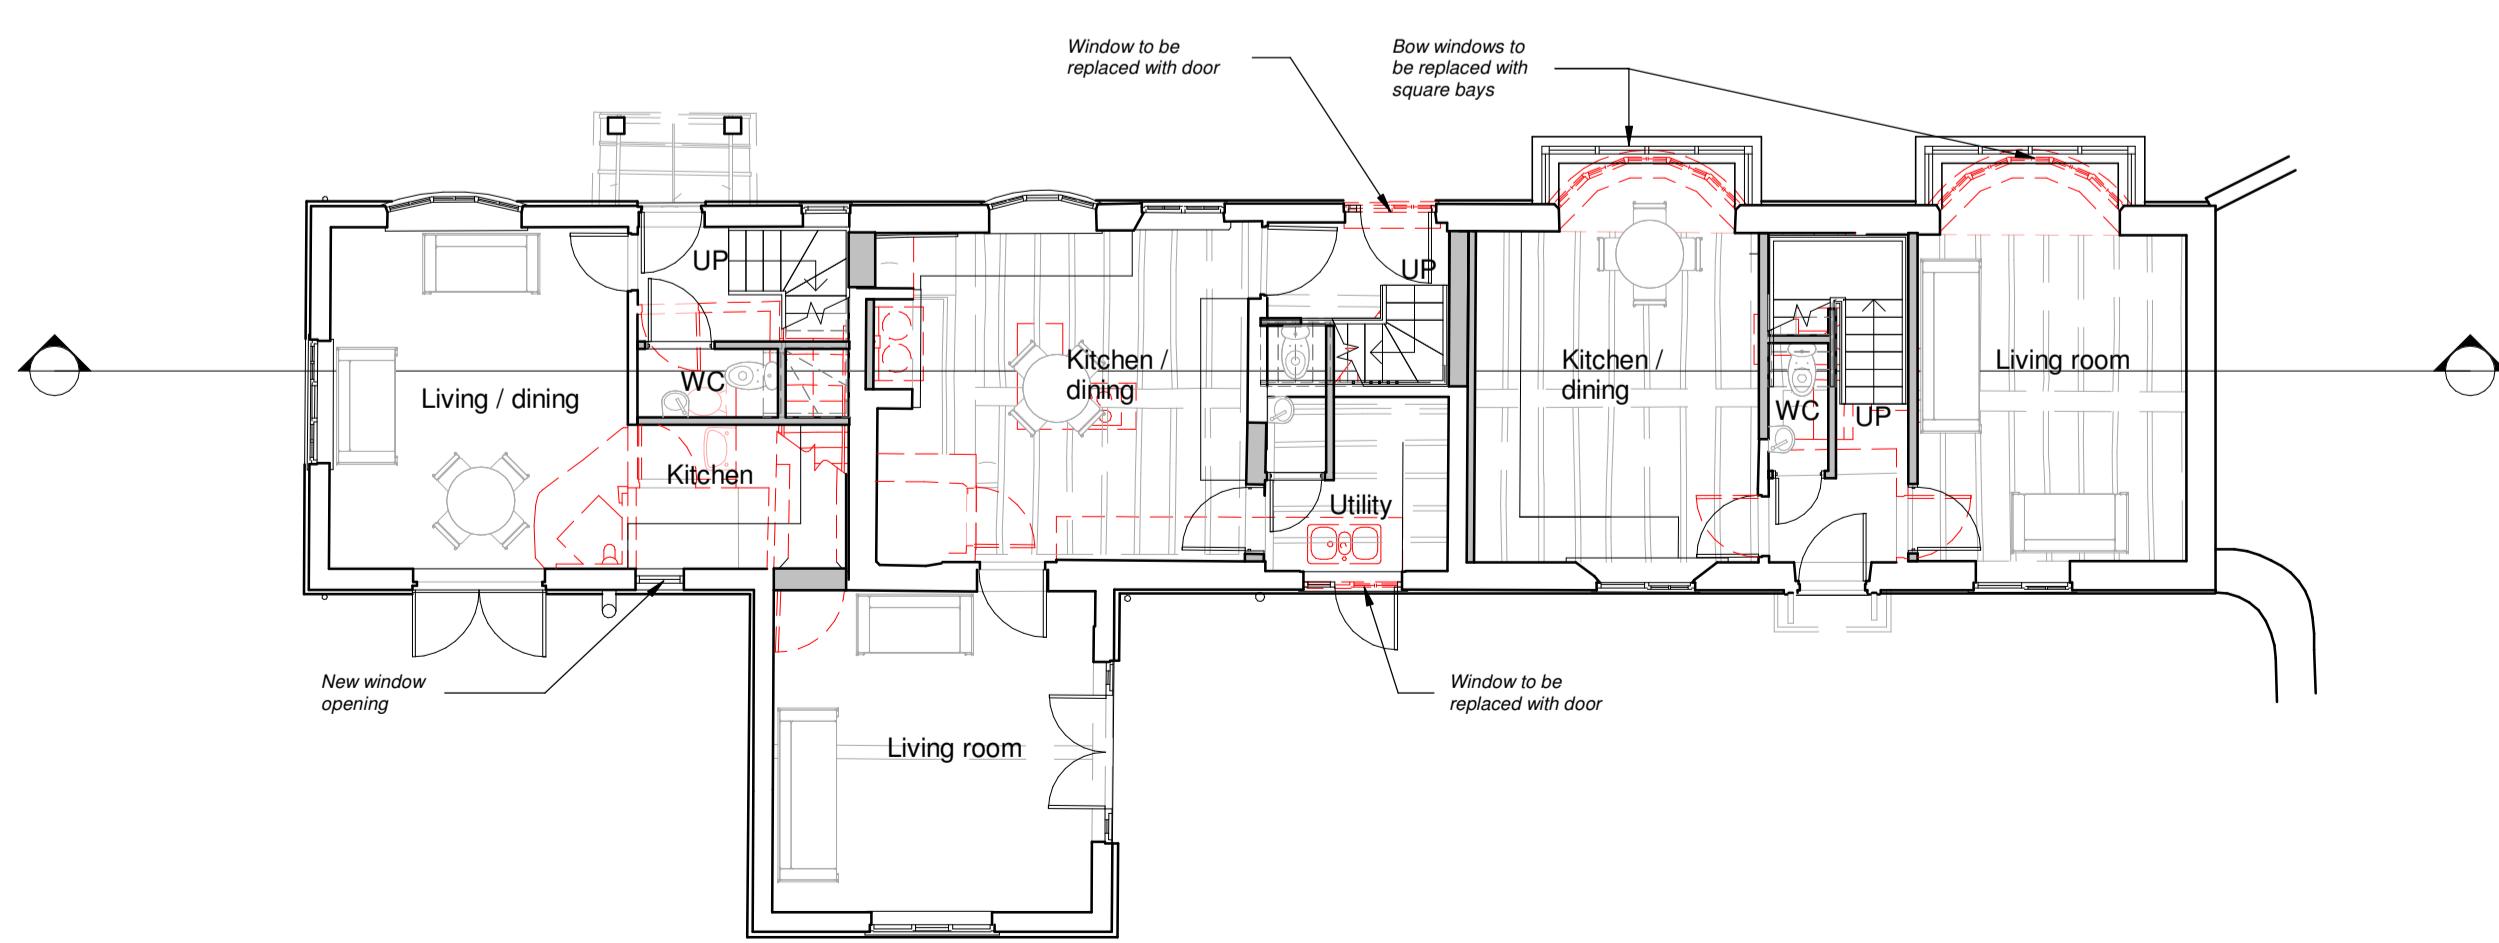

Ground floor plan

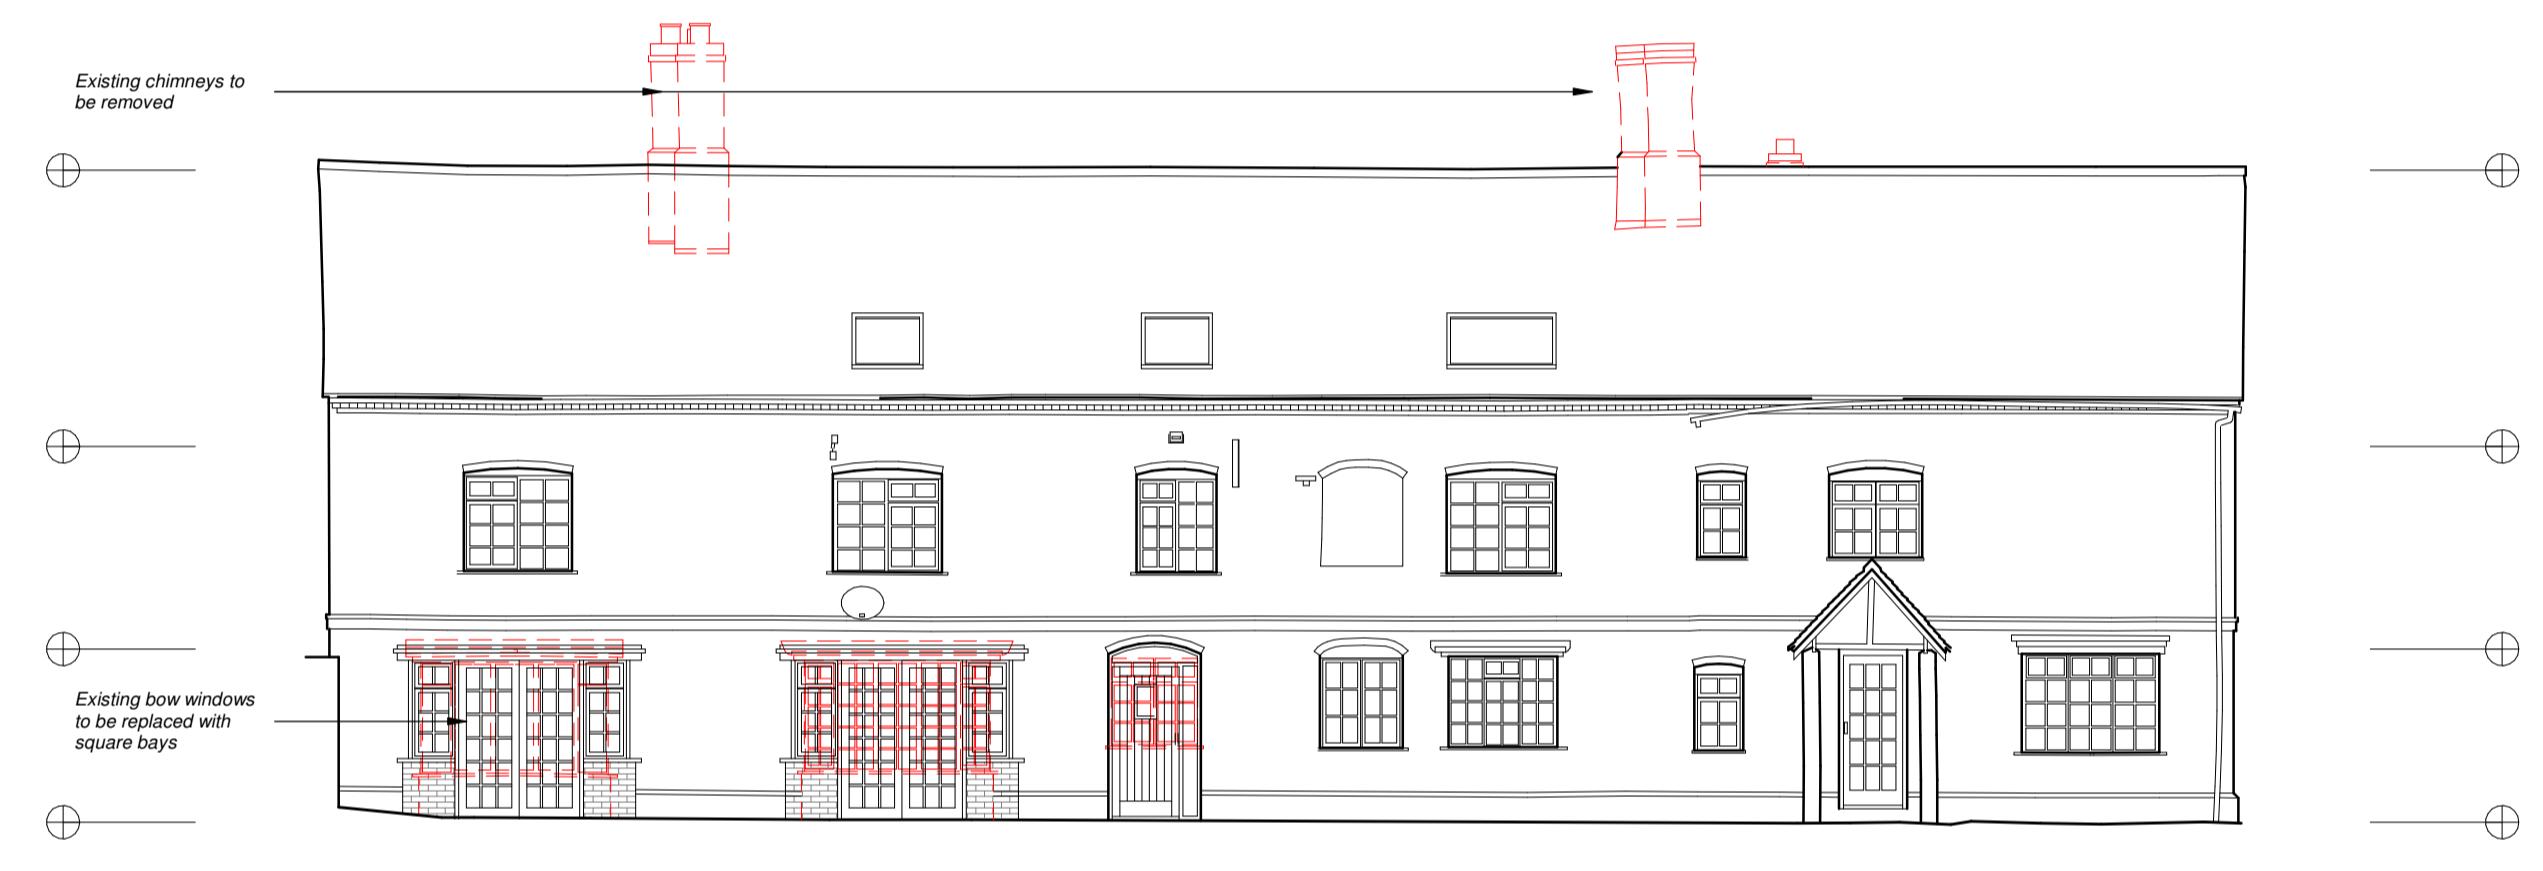

Rear elevation

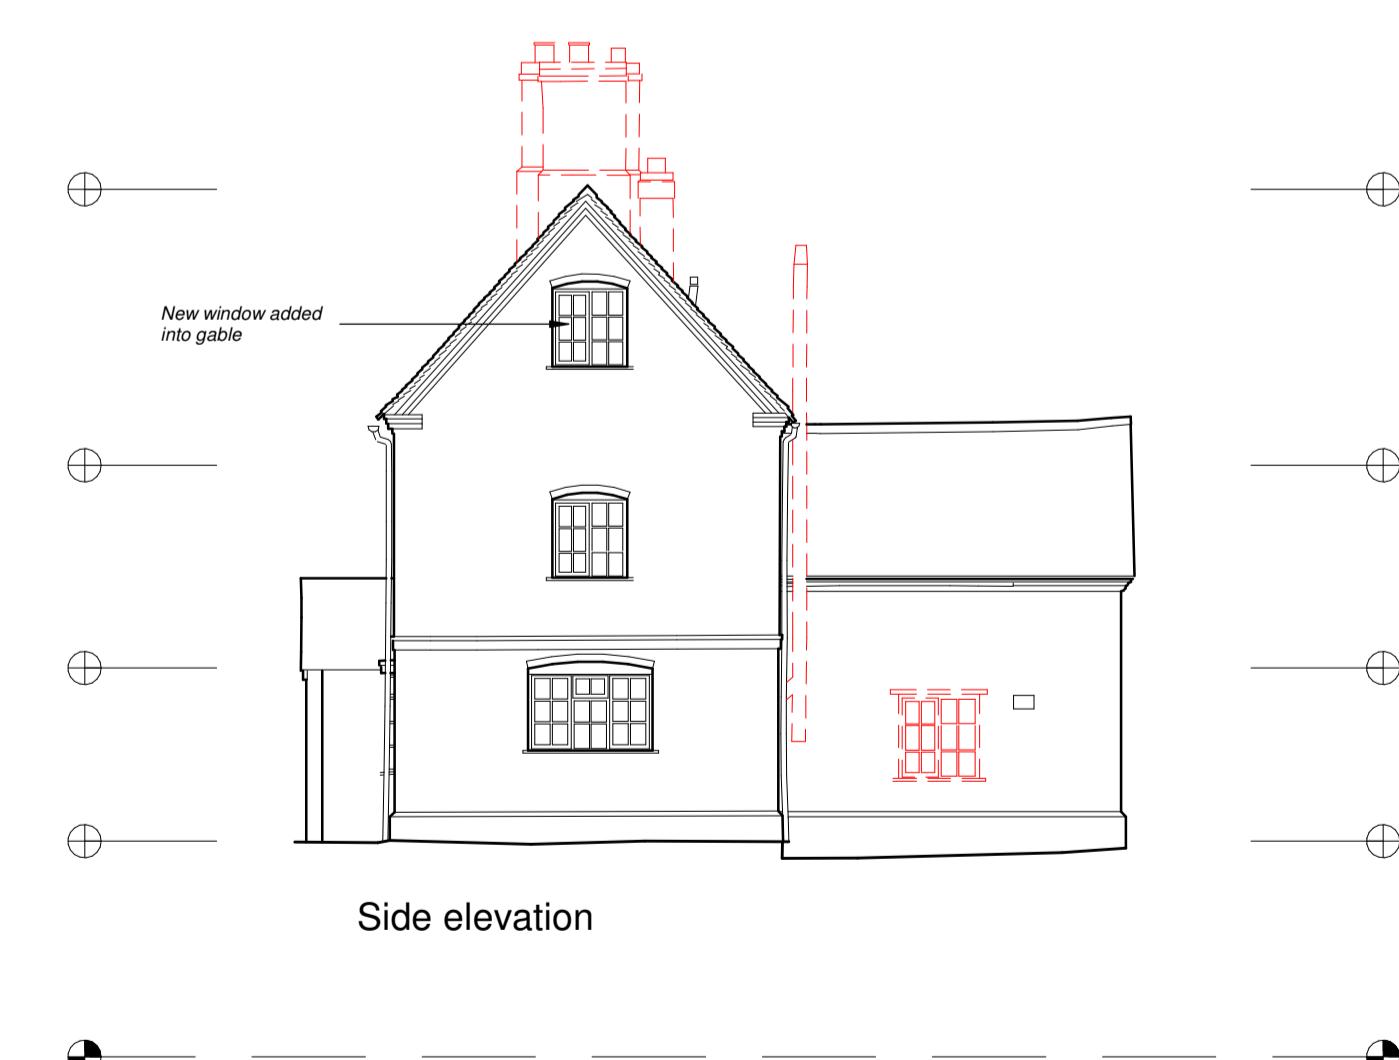

Side elevation

Client	Mr Oliver		
Project Title	Proposed development		
Lodge Farm			Upton
Drawing Title	Main House - As proposed		
Scale	1:100	Date	Oct 2025
Author	ZLM	Checked by	UJW
Job No.	A1		
Sheet No.	25/85	Drawing No.	01b
Status			
PLANNING			

THE COPYRIGHT OF THIS DRAWING IS VESTED IN HAYWARD ARCHITECTS LTD.
REPRODUCTION IN WHOLE OR IN PART IS ILLEGAL WITHOUT THE WRITTEN PERMISSION
OF THE COPYRIGHT HOLDER. DO NOT SCALE FROM DRAWING AND ONLY FIGURED DIMENSIONS ARE TO BE USED.

HAYWARD
architects

19 Station Road
Hinckley
Leicestershire
LE10 1AW

Tel: 01455 635 665

www.haywardarchitects.co.uk