





























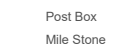

 


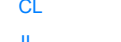

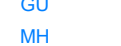

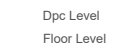












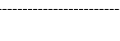



 













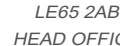



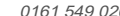



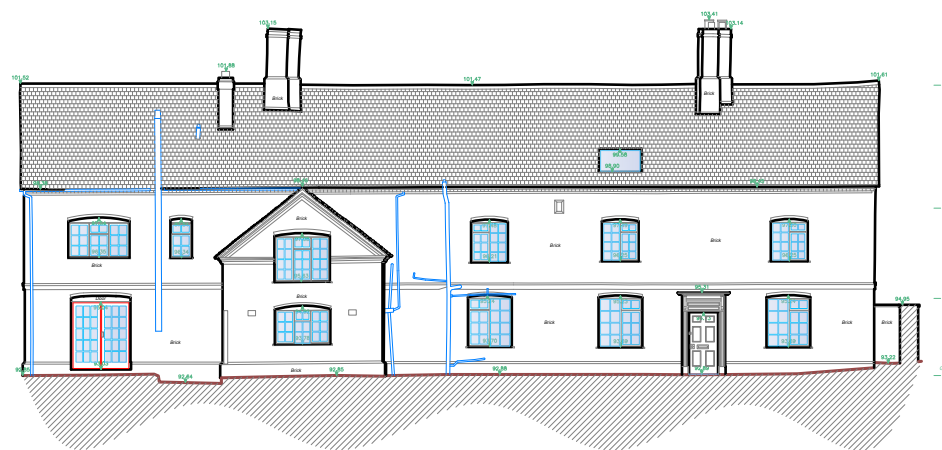


Floor Plan Legend:	Topographic Legend:
 Window Cill & Head Height SHt: Sill Height From FFL HHt: Head Height From FFL	 Buildings / Walls  Building Canopy / Overhang  Concrete edge  Kerb line  Centre Line  Barrier  Hedge  Security Fence  Panel Fence  Gate  Overhead Line  Tree / Sapling  Tree Canopy Line
 Door Height From FFL	 Panel Fence  Gate  Overhead Line  Tree / Sapling  Tree Canopy Line
 Overhead Detail Stairs/Step	 Panel Fence  Gate  Overhead Line  Tree / Sapling  Tree Canopy Line
 Radiator	 Panel Fence  Gate  Overhead Line  Tree / Sapling  Tree Canopy Line
 Ventilation / Overhead Access Hatch	 Panel Fence  Gate  Overhead Line  Tree / Sapling  Tree Canopy Line
 TV Point  Phone Point  13A Power Socket  Fused Socket  Shaver Socket  Extractor Fan  Lantern Light  Down Light  Light Dimmer Switch  Light Switch  Fixed Lighting	 Panel Fence  Gate  Overhead Line  Tree / Sapling  Tree Canopy Line
 Fire Alarm Button  Fire Extinguisher  Room Name  Floor Covering  Ceiling Height  Internal Floor Level	 Panel Fence  Gate  Overhead Line  Tree / Sapling  Tree Canopy Line
 Reception Carpet  1:49	 Panel Fence  Gate  Overhead Line  Tree / Sapling  Tree Canopy Line
 1:45.80	 Panel Fence  Gate  Overhead Line  Tree / Sapling  Tree Canopy Line



**CASTLE SURVEYS LTD**  
[info@castlesurveys.co.uk](http://info@castlesurveys.co.uk)  
[WWW.CASTLESURVEYS.CO.UK](http://WWW.CASTLESURVEYS.CO.UK)

**MIDLANDS**

UNIT T2, IVANHOE OFFICE PARK,  
 LEICESTERSHIRE,  
 LE65 2AB  
 HEAD OFFICE  
 01530 569338

**MANCHESTER**

91 PRINCESS STREET, MANCHESTER,  
 M1 4HT  
 0161 549 0206

**LONDON**

54 POLAND STREET, LONDON,  
 W1F 7NJ  
 020 3728 2884

**CHELTENHAM**

29 CAMBRAY PLACE, CHELTENHAM,  
 GL50 1UN  
 01242 384677

**GLASGOW**

2 WEST REGENT STREET, GLASGOW,  
 G2 1RW  
 01530 569338

**CHAS**  
 Accredited Contractor

**Achilles**

**CYBER  
 ESSENTIALS**

**Constructionline**  
 Gold Member

**THE SURVEY  
 ASSOCIATION**

**SITE DETAILS:**  
*Lodge Farm, Upton,  
CV13 6BN*

TITLE: *Existing Elevations & Section*

DRAWING NO.:	REV:
25665-25-03	-

SCALE: 1: 100 DATE: 01-10-2025

DRAWN: OS	CHECKED: IU
-----------	-------------

LEVEL DATUM: OSGB36(15) Paper Size - A1

Comments:

*This plan should only be used for its original purpose. Castle Surveys Ltd does not accept any responsibility for this plan if supplied to any other party, other than the original client.*

*All dimensions and levels should be check on site prior to design and construction.*

*Drainage information (where applicable) has been visually inspected from the surface and therefore should be treated as approximate only. Some services may have been omitted due to parked vehicles or due to the site being overgrown with vegetation.*

*Tree information (where applicable) has been surveyed from ground level and therefore should be treated as approximate only. Advice that a tree survey should be carried out.*

*Roof line work (where applicable) is indicative only.*

---

***DO NOT SCALE***

***©Copyright Castle Surveys Ltd 2025***