



Proposed Front Elevation  
Scale 1:50

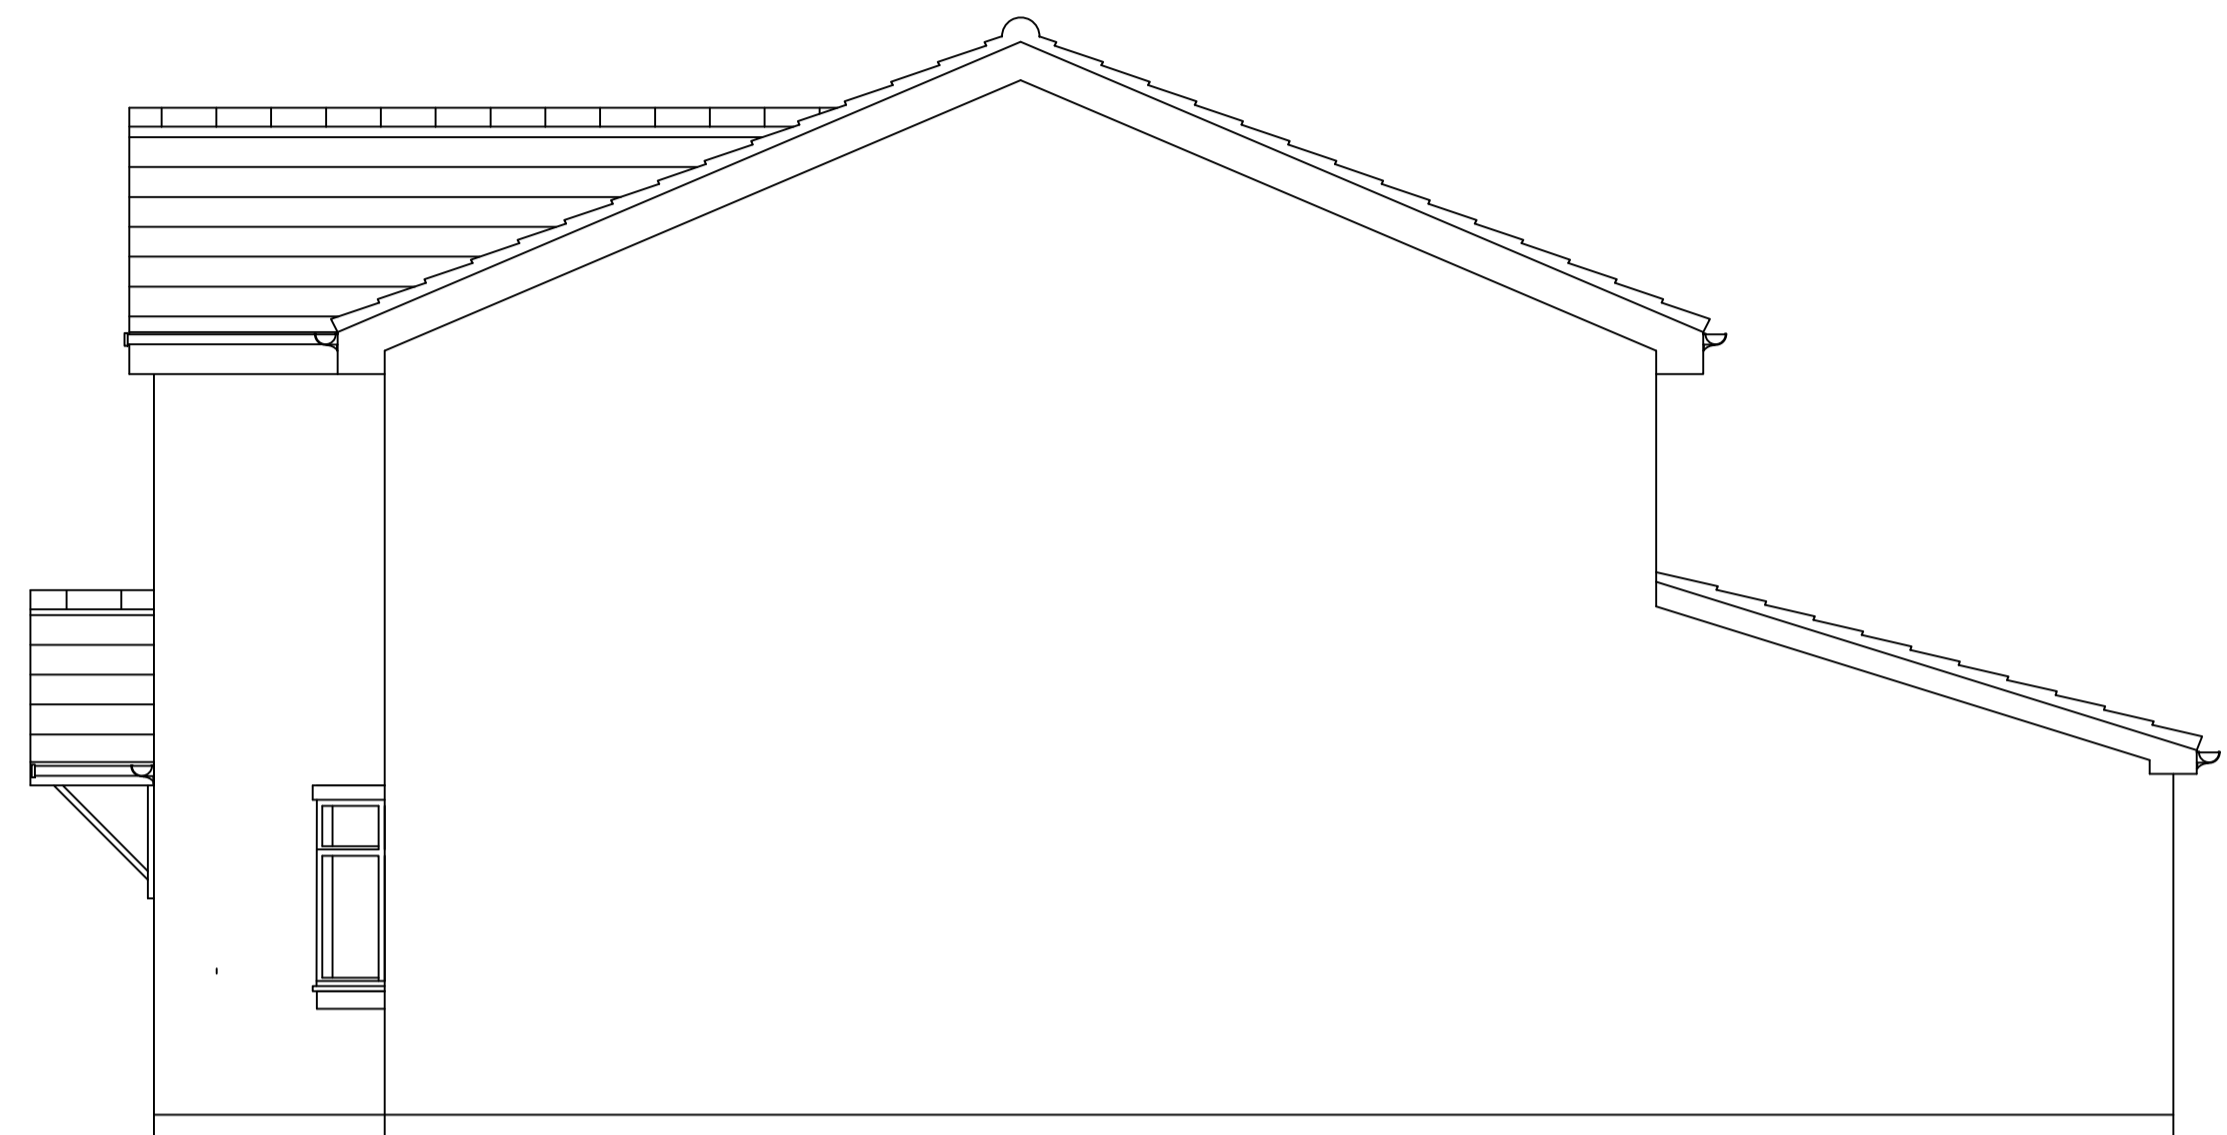

Proposed Gable Elevation  
Scale 1:50

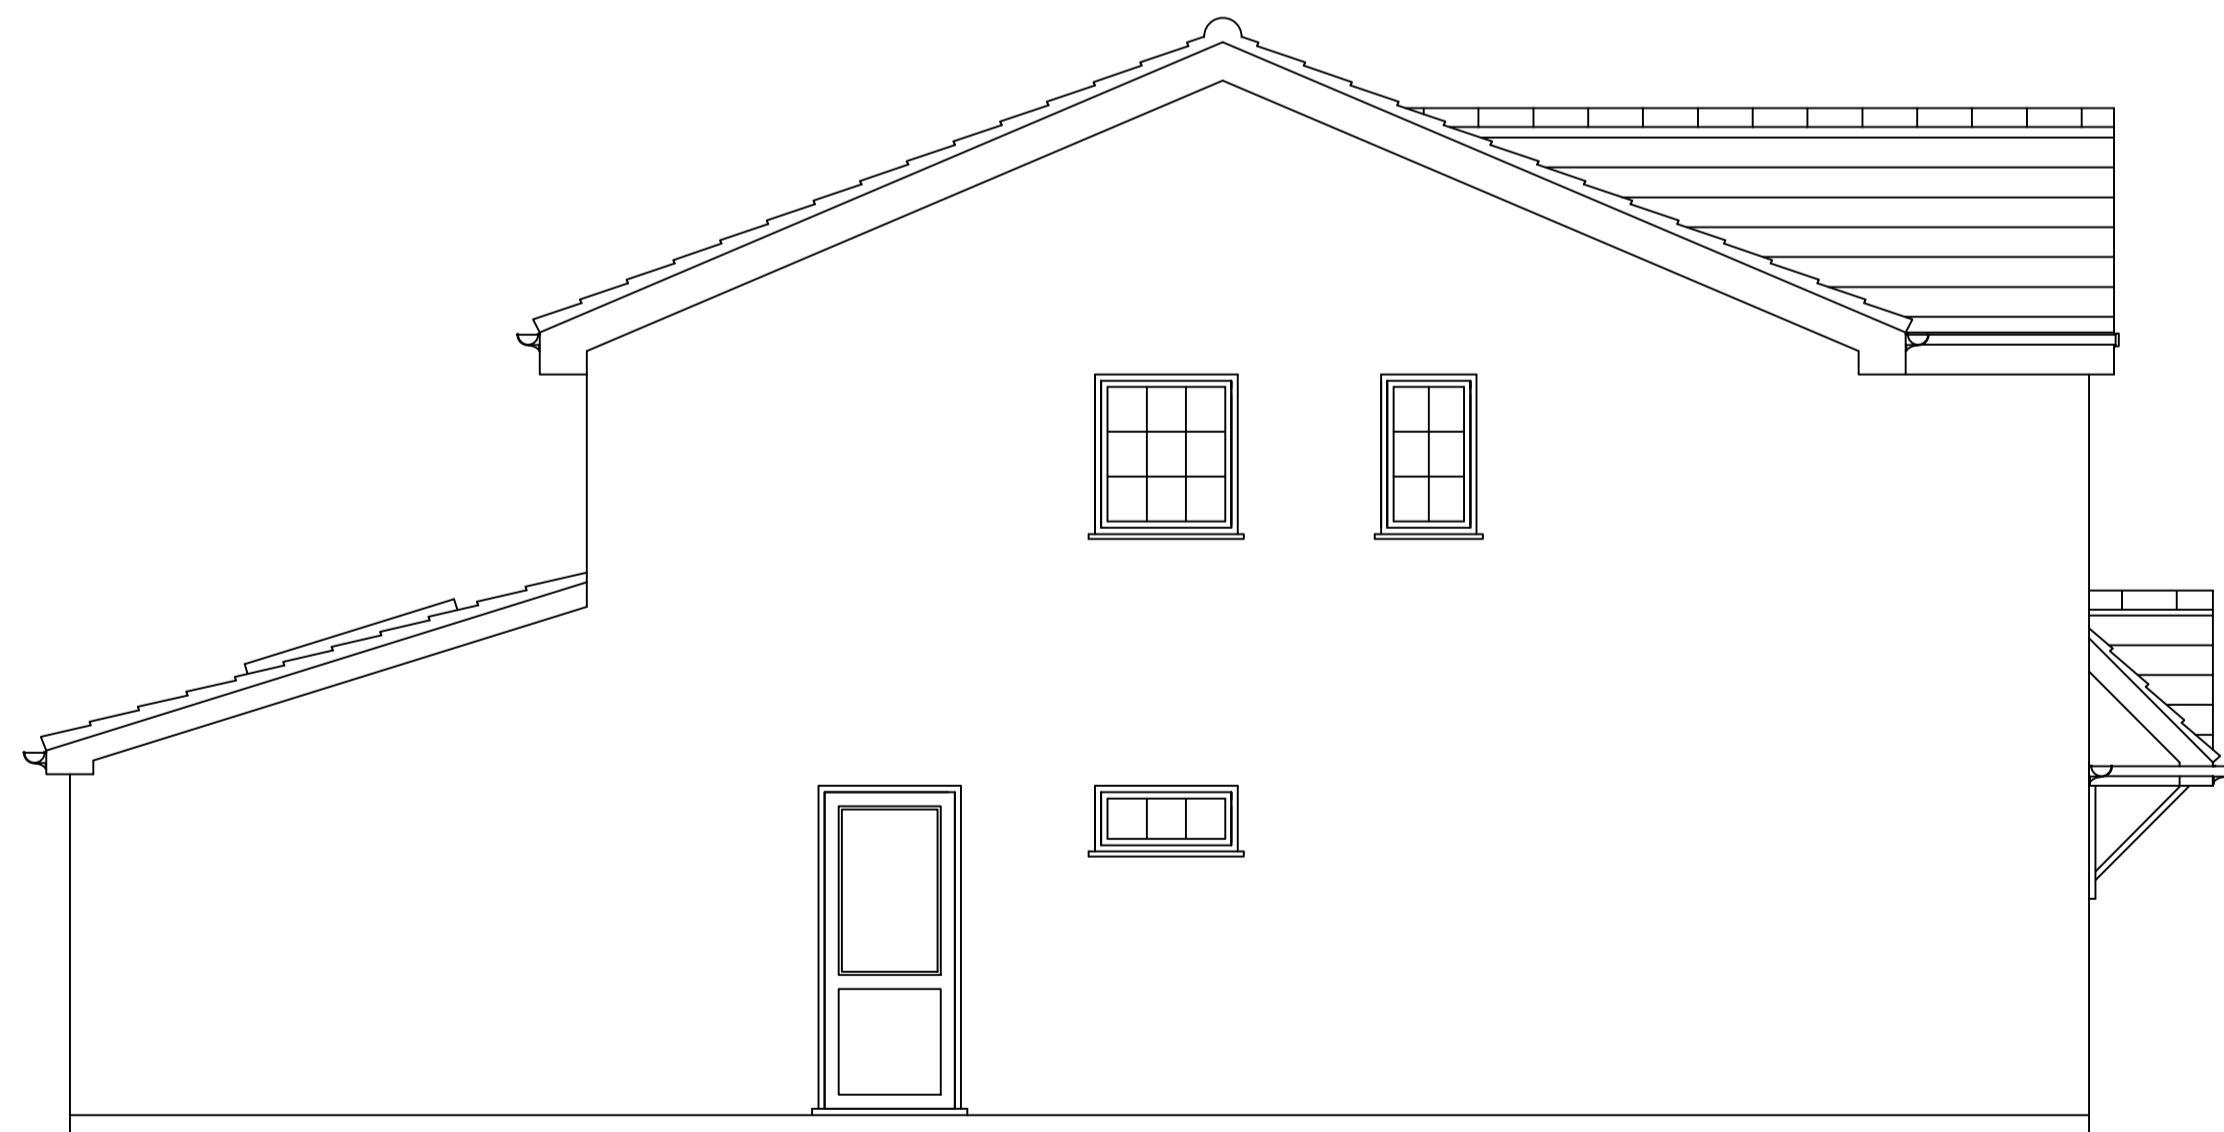

Proposed Gable Elevation  
Scale 1:50



Proposed Rear Elevation  
Scale 1:50

