





Elevation B

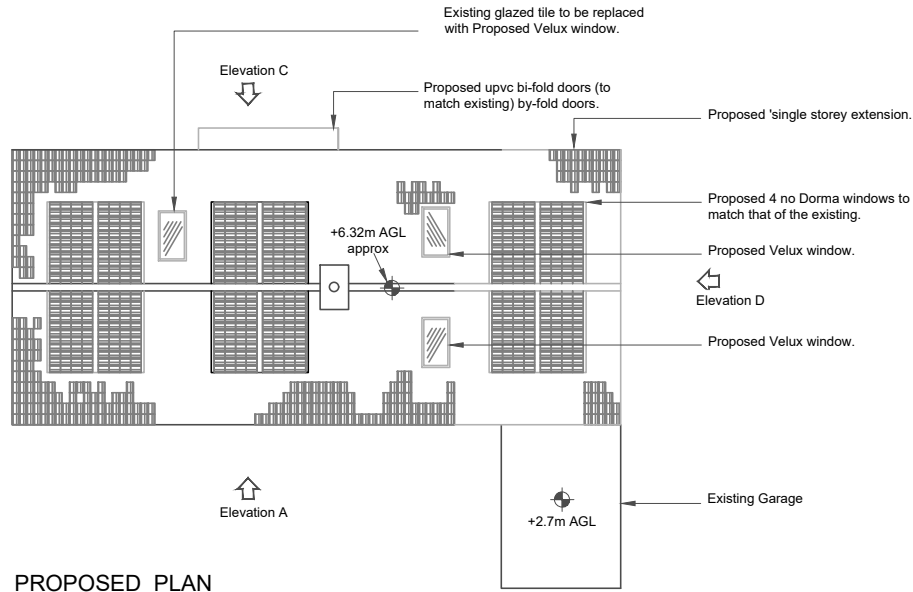


PROPOSED PLAN

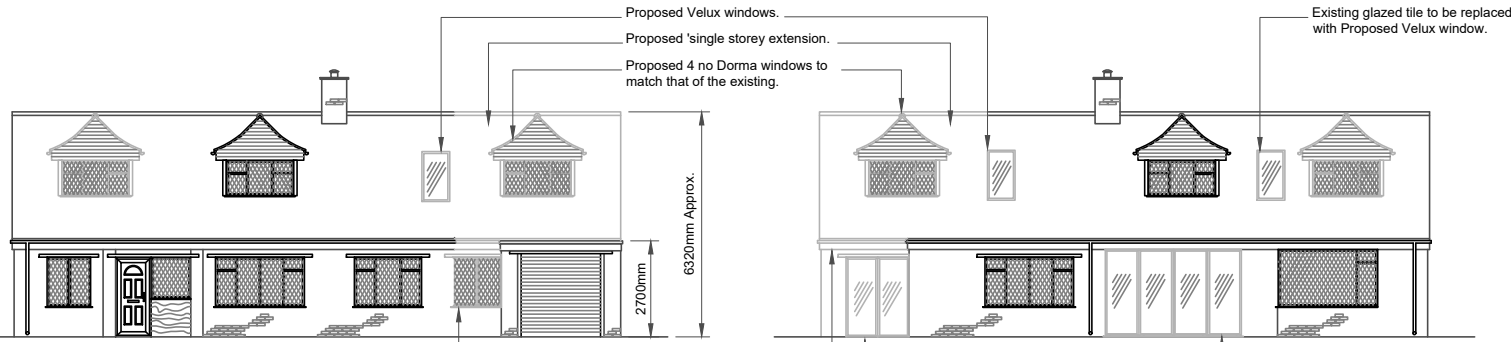


PROPOSED ELEVATION A

PROPOSED ELEVATION C

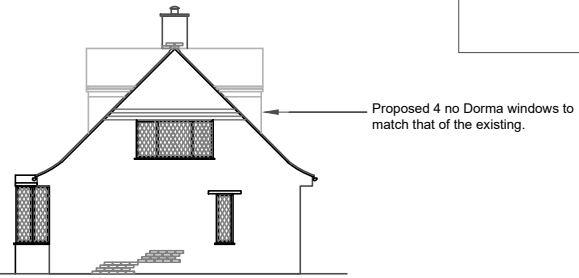

PROPOSED ELEVATION B

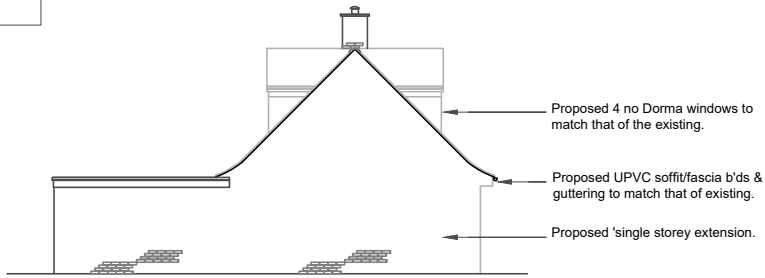

PROPOSED ELEVATION D

SCALE  
1:150

Scope of works:-  
 Proposed single storey entension approx 21.5m sq.  
 Proposed 4no Dorma windows to match that of the existing.  
 Proposed 3no Velux windows (1 x to replace glazed roof tile).  
 Proposed 1no upvc french doors to proposed extension (to match existing).  
 Proposed upvc window to proposed extension (to match existing).  
 Proposed tiles/bricks/soffit/fascia/guttering/window/doors to match that of existing.  
 Proposed brickwork to be 'keyed' into that of the existing, all building lines to be continues (not stepped).

Address:  
 17 Hansom Rd  
 Hinckley  
 LEICESTERSHIRE  
 LE10 1LL

Title:  
 150 PROPOSED SITE PLAN & ELEVATIONS

Project:

Purpose of Issue:  
 GENERAL ARRANGEMENT

Master Drawing No: Issue:  
 A

100mm  
150mm  
100mm