


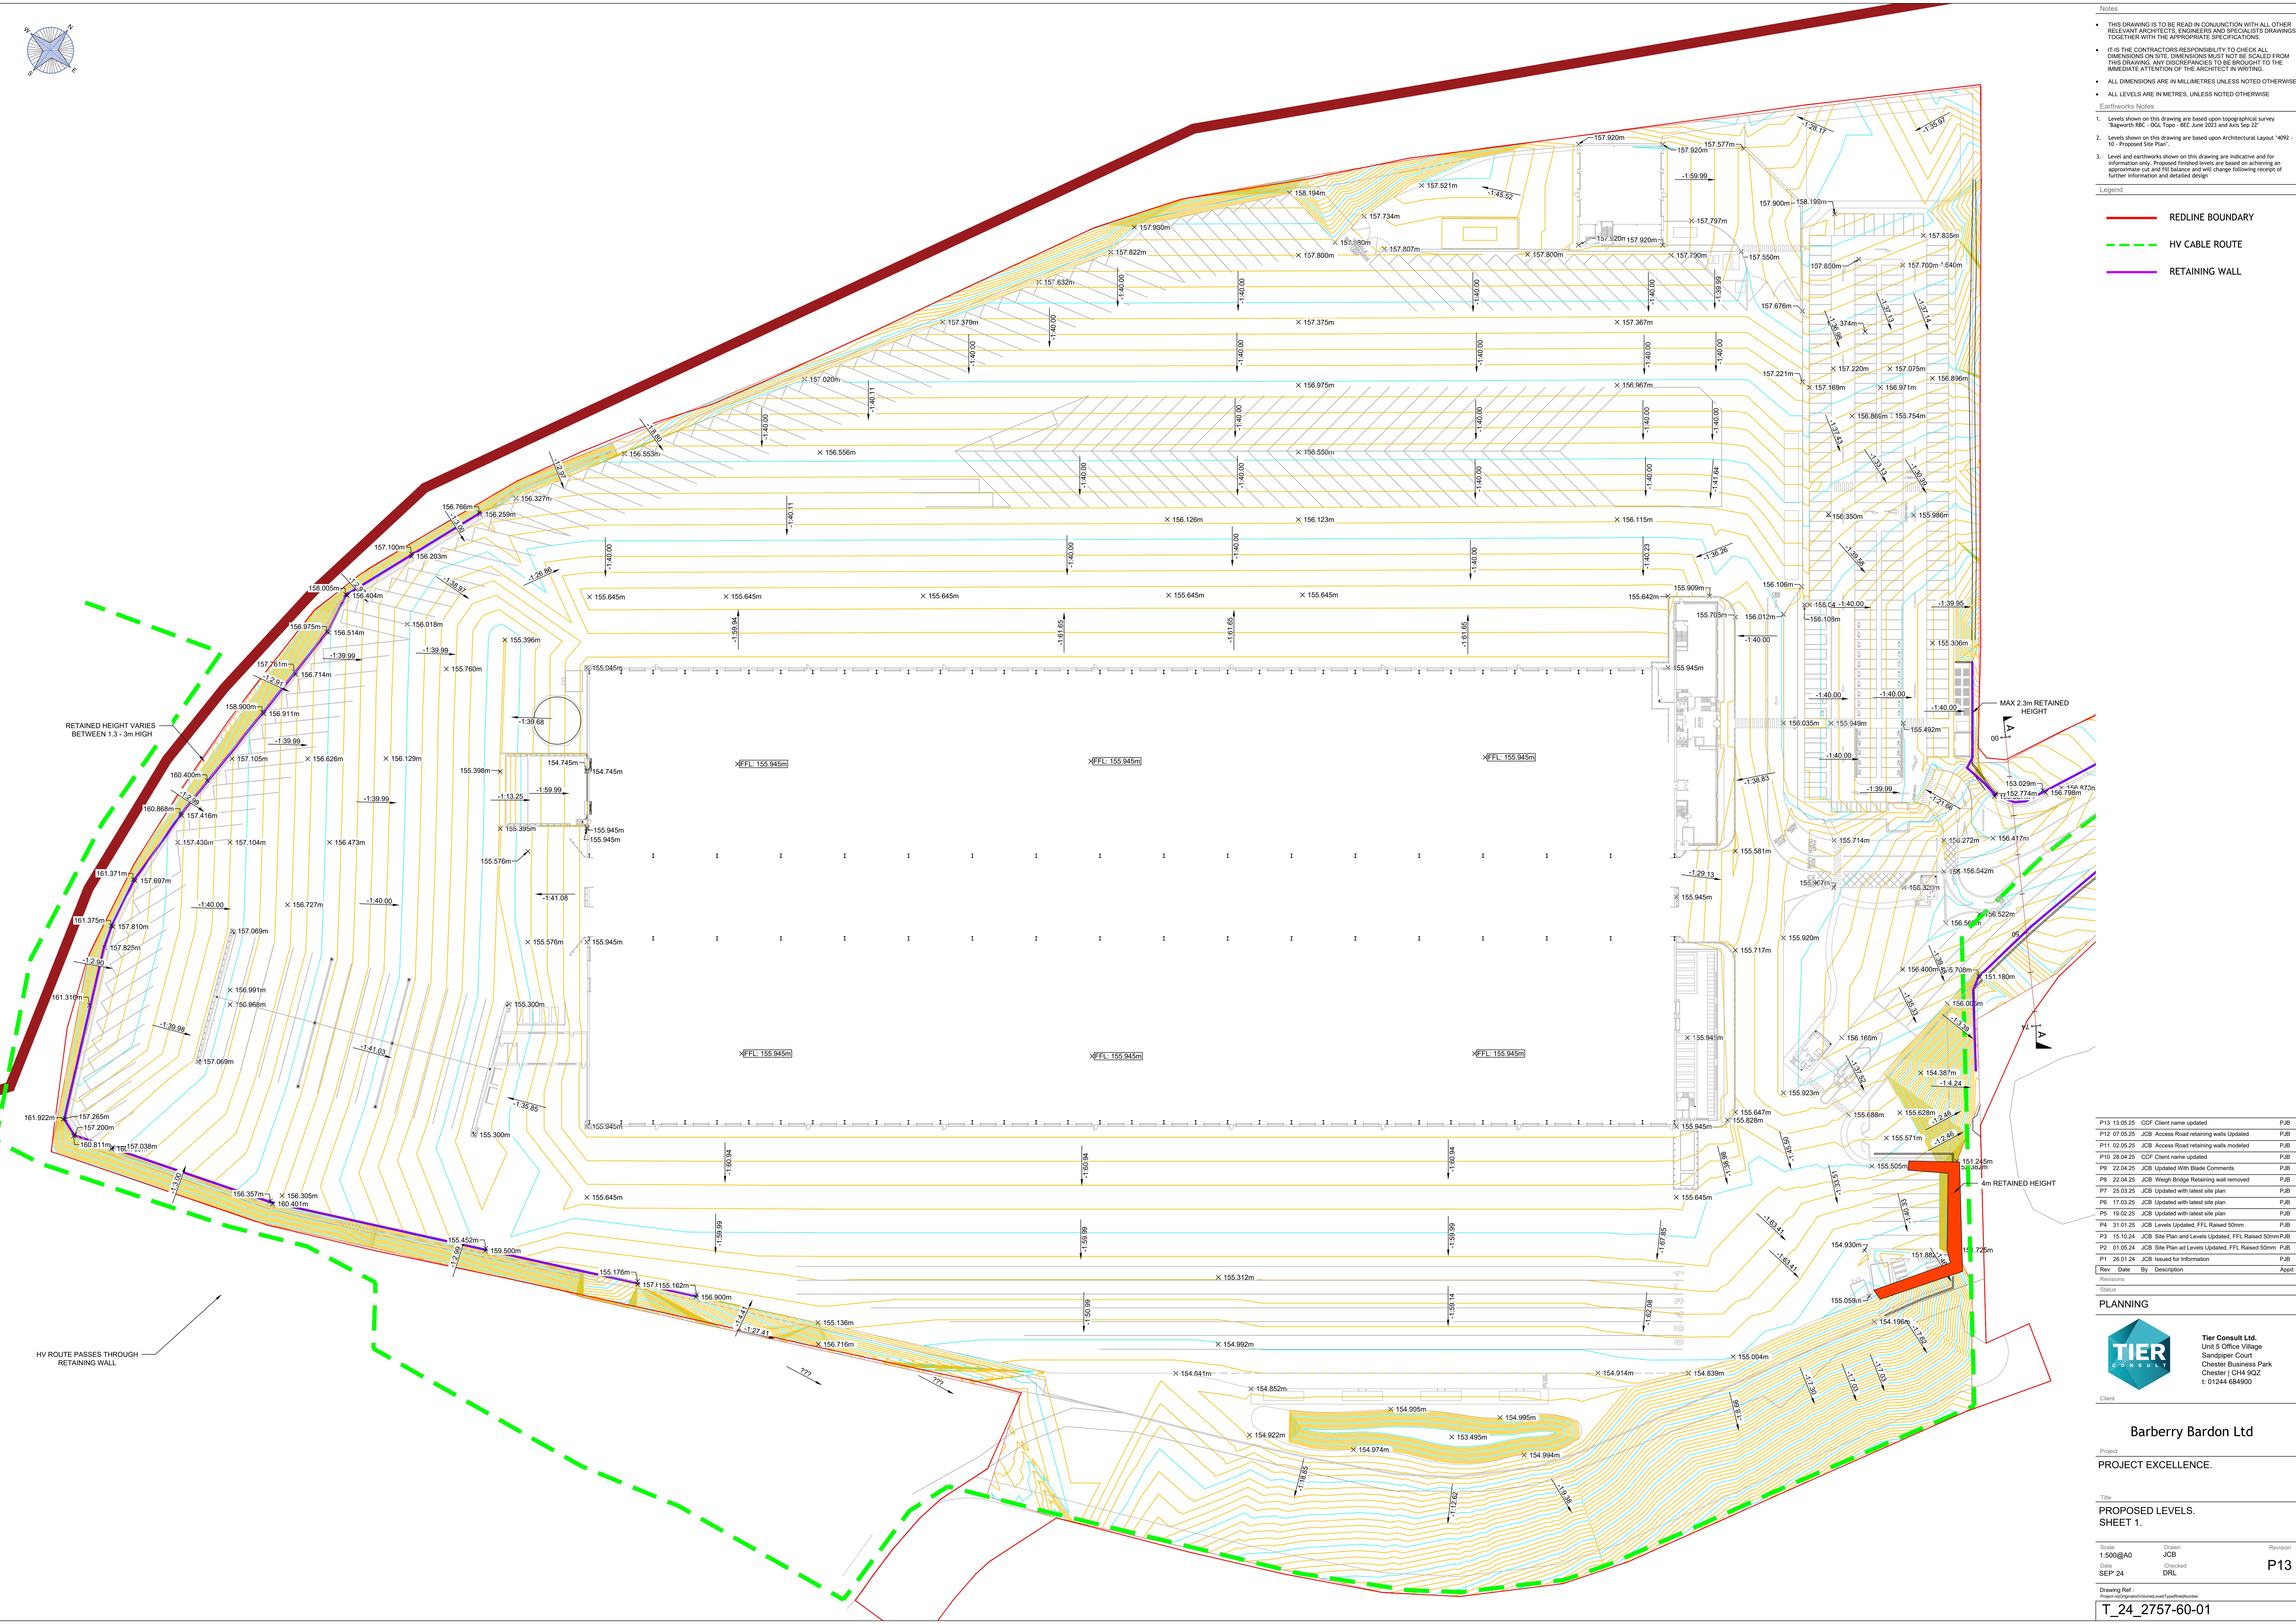

- Notes
- THIS DRAWING IS TO BE READ IN CONJUNCTION WITH ALL OTHER RELEVANT ARCHITECT'S, ENGINEERS AND SPECIALIST'S DRAWINGS TOGETHER WITH THE APPROPRIATE SPECIFICATIONS.
 - IT IS THE CONTRACTORS RESPONSIBILITY TO CHECK ALL DIMENSIONS ON SITE. DIMENSIONS MUST NOT BE SCALED FROM THIS DRAWING. ANY DISCREPANCIES TO BE BROUGHT TO THE IMMEDIATE ATTENTION OF THE ARCHITECT IN WRITING.
 - ALL DIMENSIONS ARE IN METRES, UNLESS NOTED OTHERWISE.
- Earthworks Notes
- Levels shown on this drawing are based upon topographical survey 'Bagworth RBC - OGL Topo - BEC June 2023 and Axis Sep 22'.
 - Levels shown on this drawing are based upon Architectural Layout '4092 - 10' Proposed Site Plan'.
 - Level and earthworks shown on this drawing are indicative and for information only. Proposed finished levels are based on achieving an approximate cut and fill balance and will change following receipt of further information and detailed design.

- Legend
- REDLINE BOUNDARY
 - HV CABLE ROUTE
 - RETAINING WALL

P13	13.05.25	CCF Client name updated	PJB
P12	07.05.25	JCB Access Road retaining walls Updated	PJB
P11	02.05.25	JCB Access Road retaining walls modeled	PJB
P10	28.04.25	CCF Client name updated	PJB
P9	22.04.25	JCB Updated With Blade Comments	PJB
P8	22.04.25	JCB Weigh Bridge Retaining wall removed	PJB
P7	25.03.25	JCB Updated with latest site plan	PJB
P6	17.03.25	JCB Updated with latest site plan	PJB
P5	19.02.25	JCB Updated with latest site plan	PJB
P4	31.01.25	JCB Levels Updated, FFL Raised 50mm	PJB
P3	15.10.24	JCB Site Plan and Levels Updated, FFL Raised 50mm	PJB
P2	01.05.24	JCB Site Plan and Levels Updated, FFL Raised 50mm	PJB
P1	26.01.24	JCB Issued for Information	PJB
Rev	Date	By Description	App'd

Revisions

PLANING

 **Tier Consult Ltd.**
Unit 5 Office Village
Sandpiper Court
Chester Business Park
Chester | CH4 9QZ
t: 01244 684900

Client

Barberry Bardon Ltd

Project

PROJECT EXCELLENCE.

Title

PROPOSED LEVELS.
SHEET 1.

Scale	1:500@A0	Drawn	JCB	Revision	
Date	SEP 24	Checked	DRL		

Drawing Ref :
Project no/Drawings/Issued and/Type/Sheet Number

T_24_2757-60-01

P13