


SIDE ELEVATION & SECTION THROUGH EXTENSION




REAR ELEVATION




SIDE ELEVATION

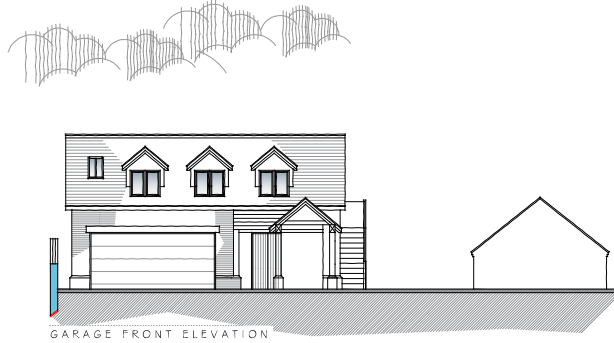


GARAGE FRONT ELEVATION

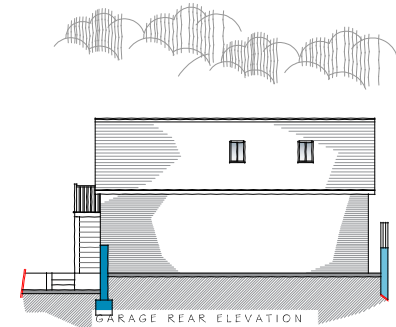


GARAGE REAR ELEVATION

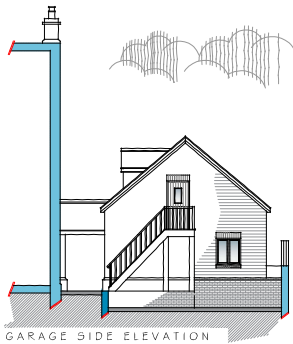

GARAGE SIDE ELEVATION

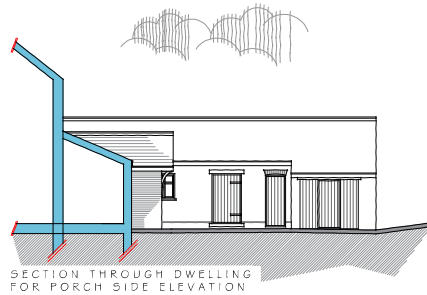

SECTION THROUGH DWELLING FOR PORCH SIDE ELEVATION

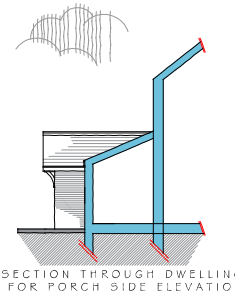

SECTION THROUGH DWELLING FOR PORCH SIDE ELEVATION

MATERIALS	
WALLS:	FACING BRICK TO MATCH EXISTING
ROOF:	ROOF TILES TO MATCH EXISTING FLAT SINGLE FLY MEMBRANE
WINDOWS & DOORS:	FLUSH FITTING CASEMENTS ALUMINIUM INFOLDING
DOORS & FULL HEIGHT WINDOWS	
EAVES:	BRICK CORBEL FASCIAS & SOFFITS
GUTTERING:	TO MATCH EXISTING



Project: Proposed extensions and alterations at:
 Address: Mythe Farm, Pinwall Lane, Sheepy Magna, Atherstone, CV9 3PF
 Client: J & J Garland
 Drawing: Planning - As Proposed - Elevations
 Job Ref: 1734G Date: 11/02/2026
 Drawn By: PJH Check By: DB
 Scale: 1:100 Drawing No: 21
 Paper Size: A1

MEMBER OF THE CHARTERED INSTITUTE OF BUILDING
 MEMBER OF THE CHARTERED INSTITUTE OF ARCHITECTURAL TECHNICAL OFFICERS
 AFFILIATE MEMBER OF THE ROYAL INSTITUTE OF BRICK ARCHITECTS