


DO NOT SCALE - The contractor is responsible for checking all details and dimensions on site and using these in his tender submission and all subsequent work on site.
THIS IS A CAD DRAWING - DO NOT ALTER

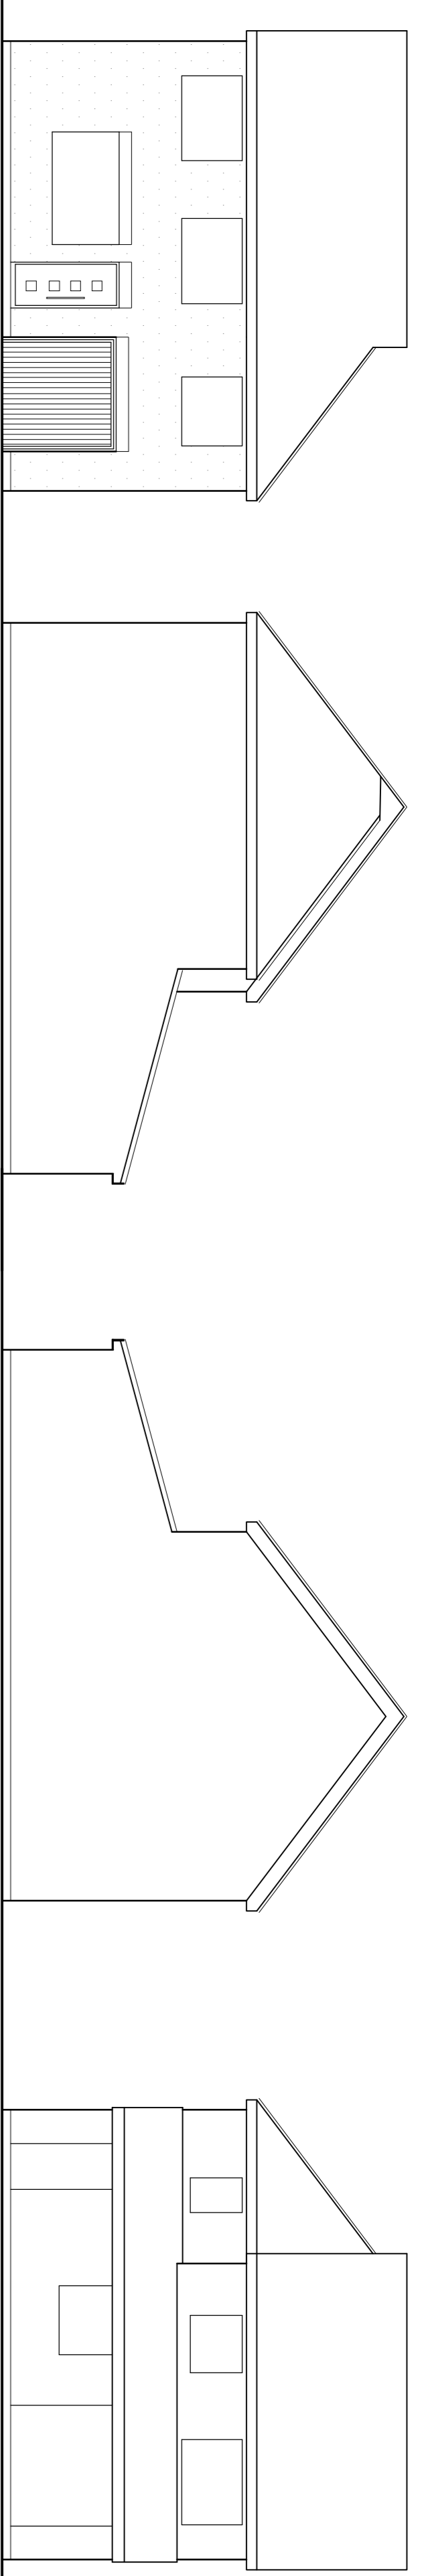


Proposed Front Elevation

Proposed Side Elevation

Proposed Side Elevation

Proposed Rear Elevation

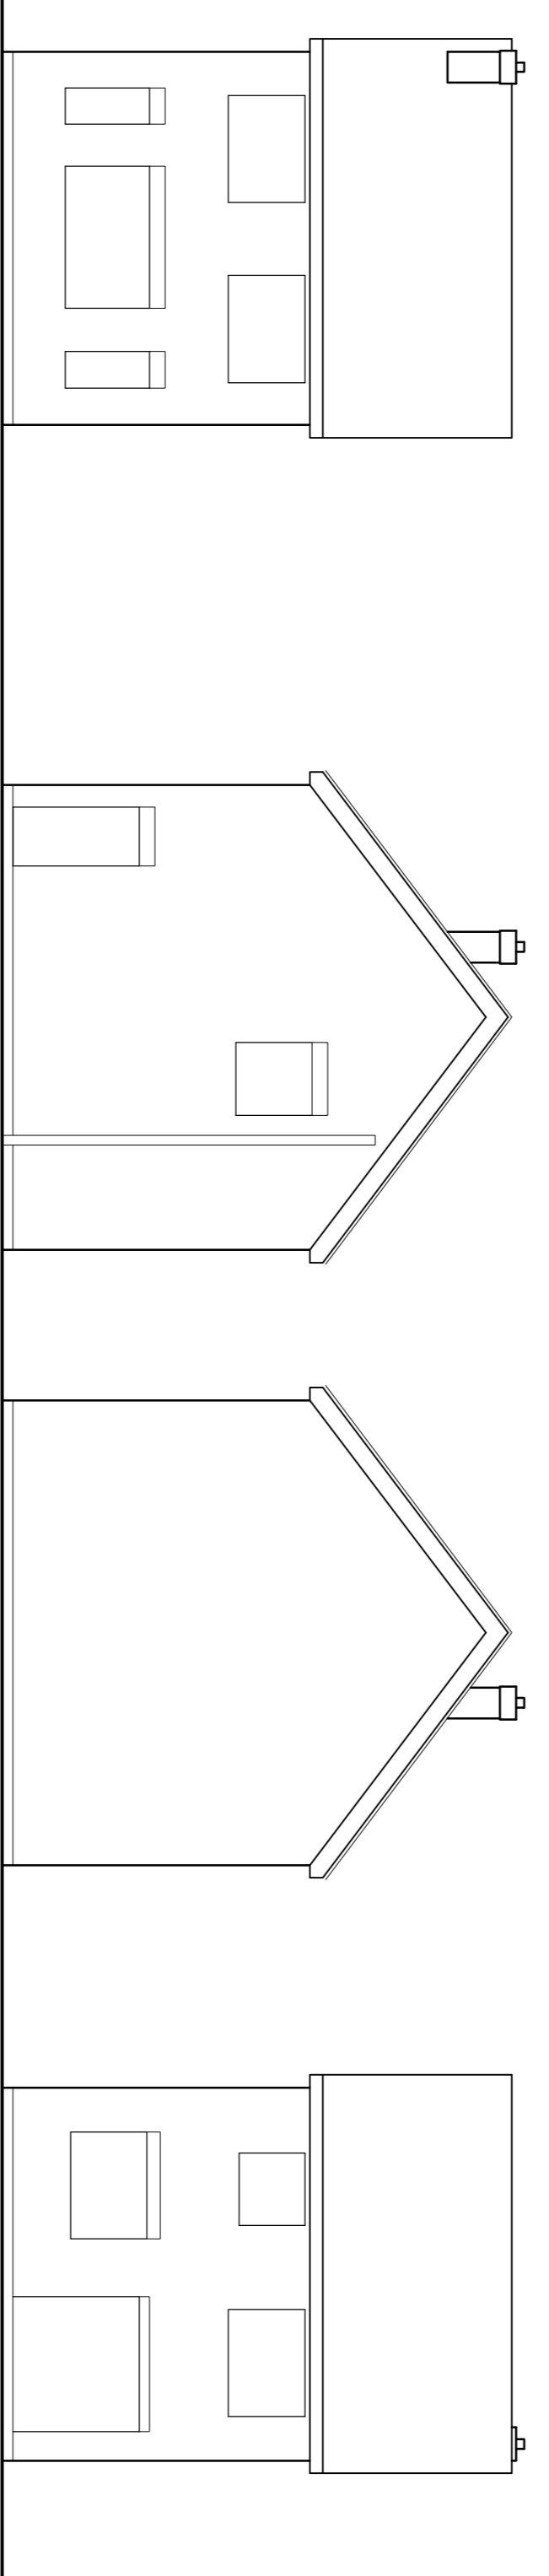



Existing Front Elevation

Existing Side Elevation

Existing Side Elevation

Existing Rear Elevation

Scale 1:100

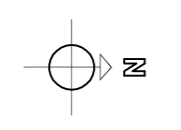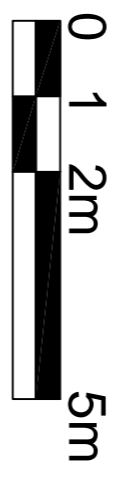

Scale 1:500
Block Plan

REV.	DESCRIPTION	BY	DATE
A	Scale bar added at request of HBBC	TS	03/26
O	INITIAL ISSUE		

DRAWING STATUS Planning			
DRAWN	DATE	CHECKED	DATE
	02/26		02/26
		APPRD	DATE

CLIENT
L H Joinery Ltd

PROJECT
**30 Woodlands Drive, Groby
Leicestershire, LE6 0BO**

DRAWING TITLE
**Proposed Alterations
Existing & Proposed Elevations
and Site Layout**

DRAWING No. **LH/03** REV. **A**
SCALE **1:100**