

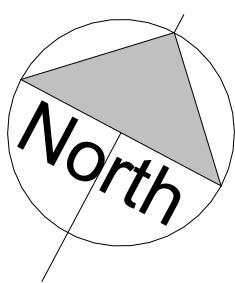
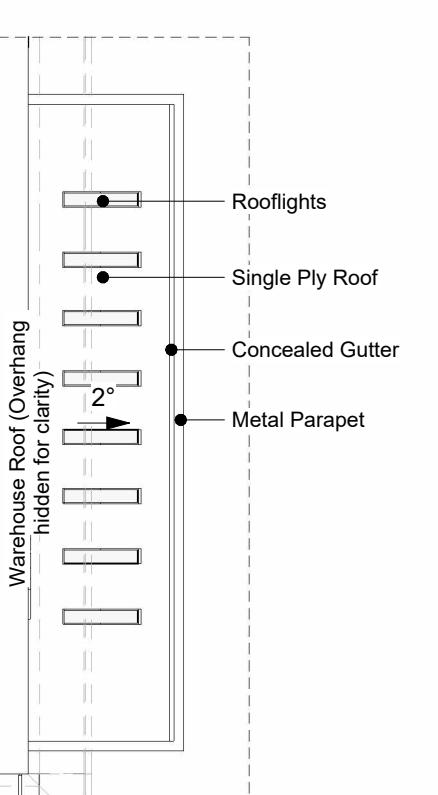


Safety Health and Environmental Information		A1
The following risks are identified as unusual or unfamiliar to a competent contractor		
CONSTRUCTION		
DEMOLITION RISKS (FUTURE)		
It is assumed that all work will be carried out by a competent contractor working, where appropriate, to an approved method statement		

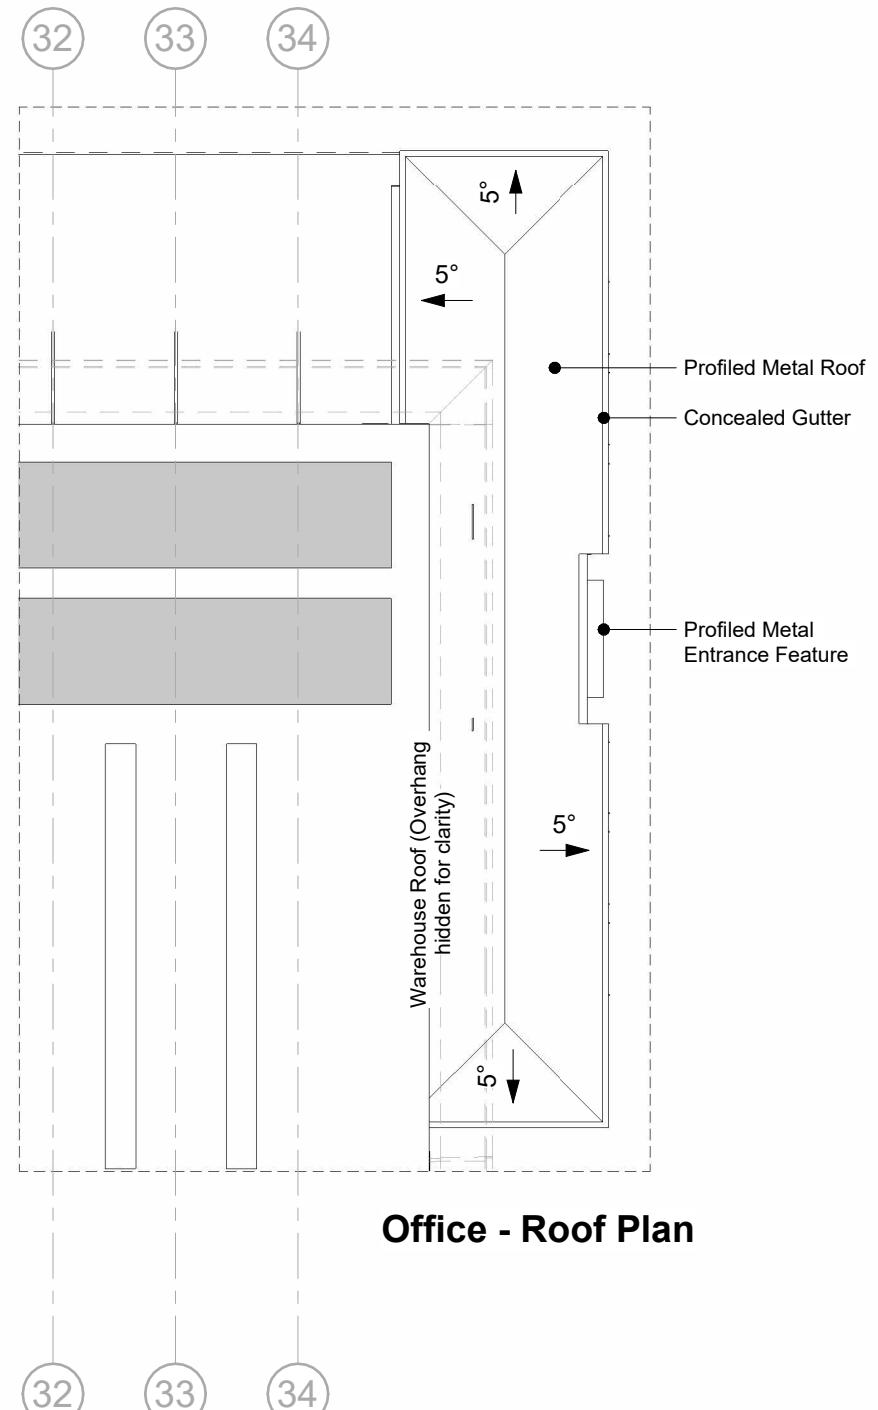

0 5 10 20 30 40 50
GRAPHIC SCALE 1:500

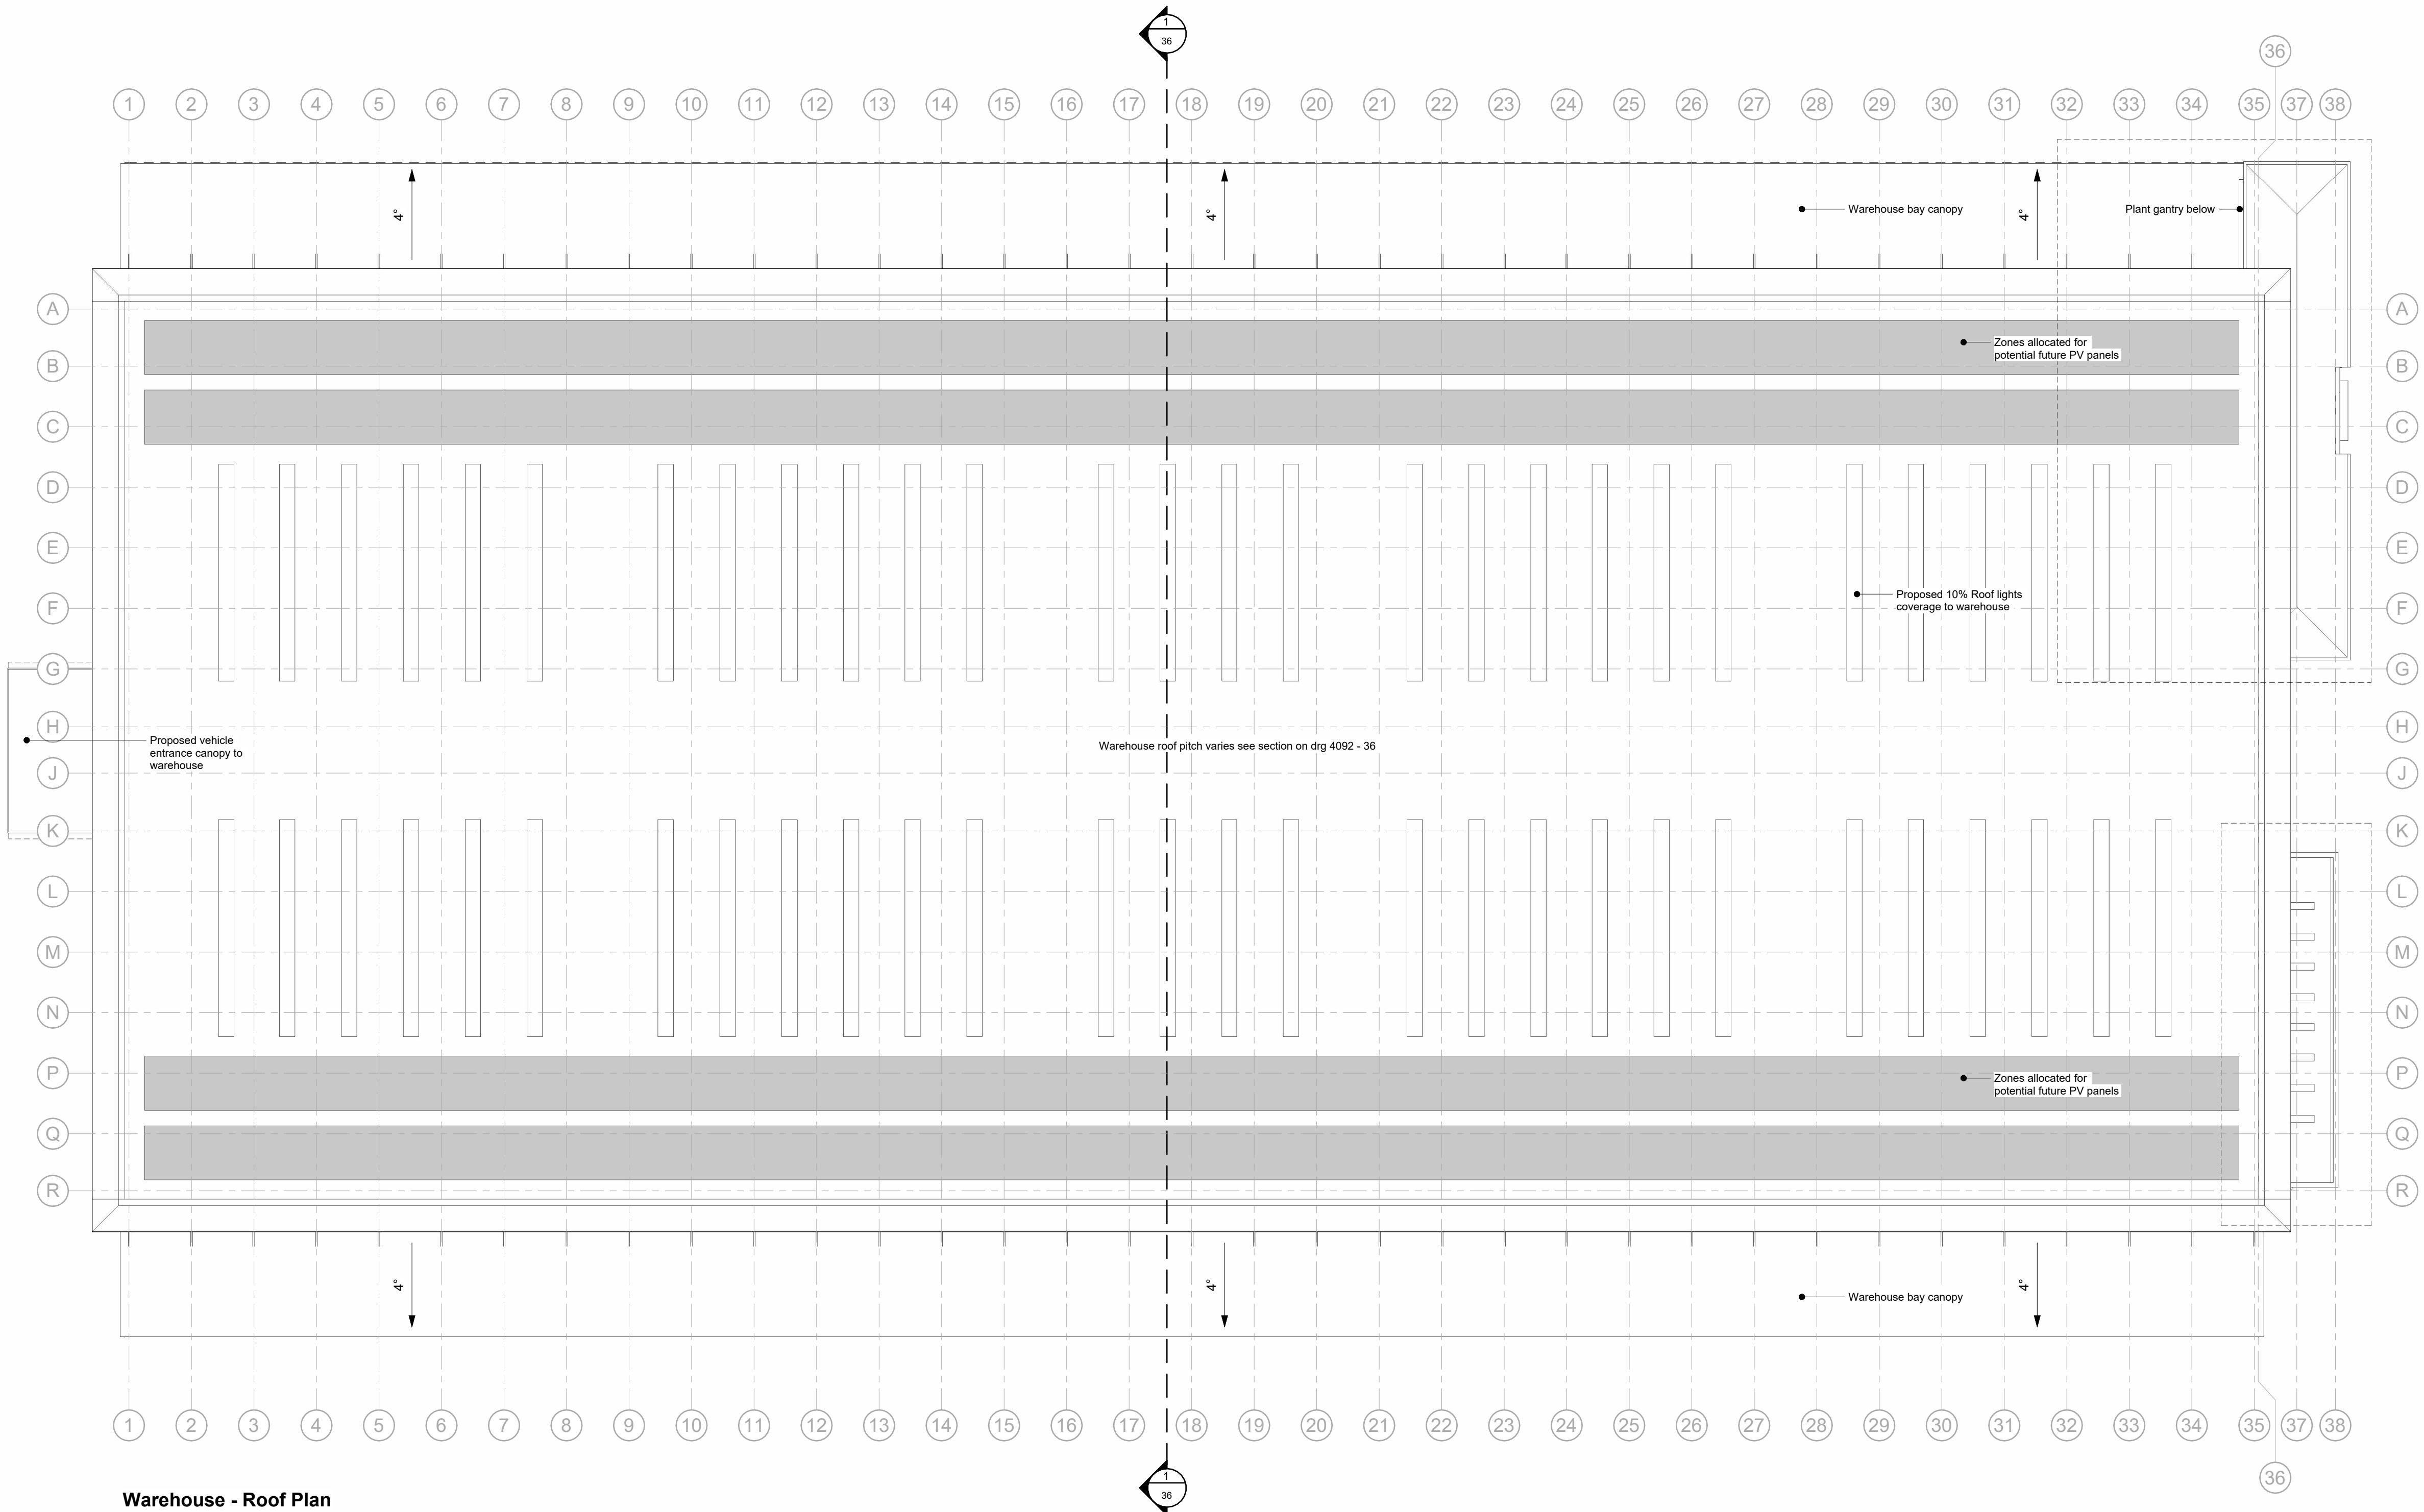

Warehouse - Roof Plan