


1 Existing North Elevation
Scale: 1:100



2 Proposed North Elevation
Scale: 1:100

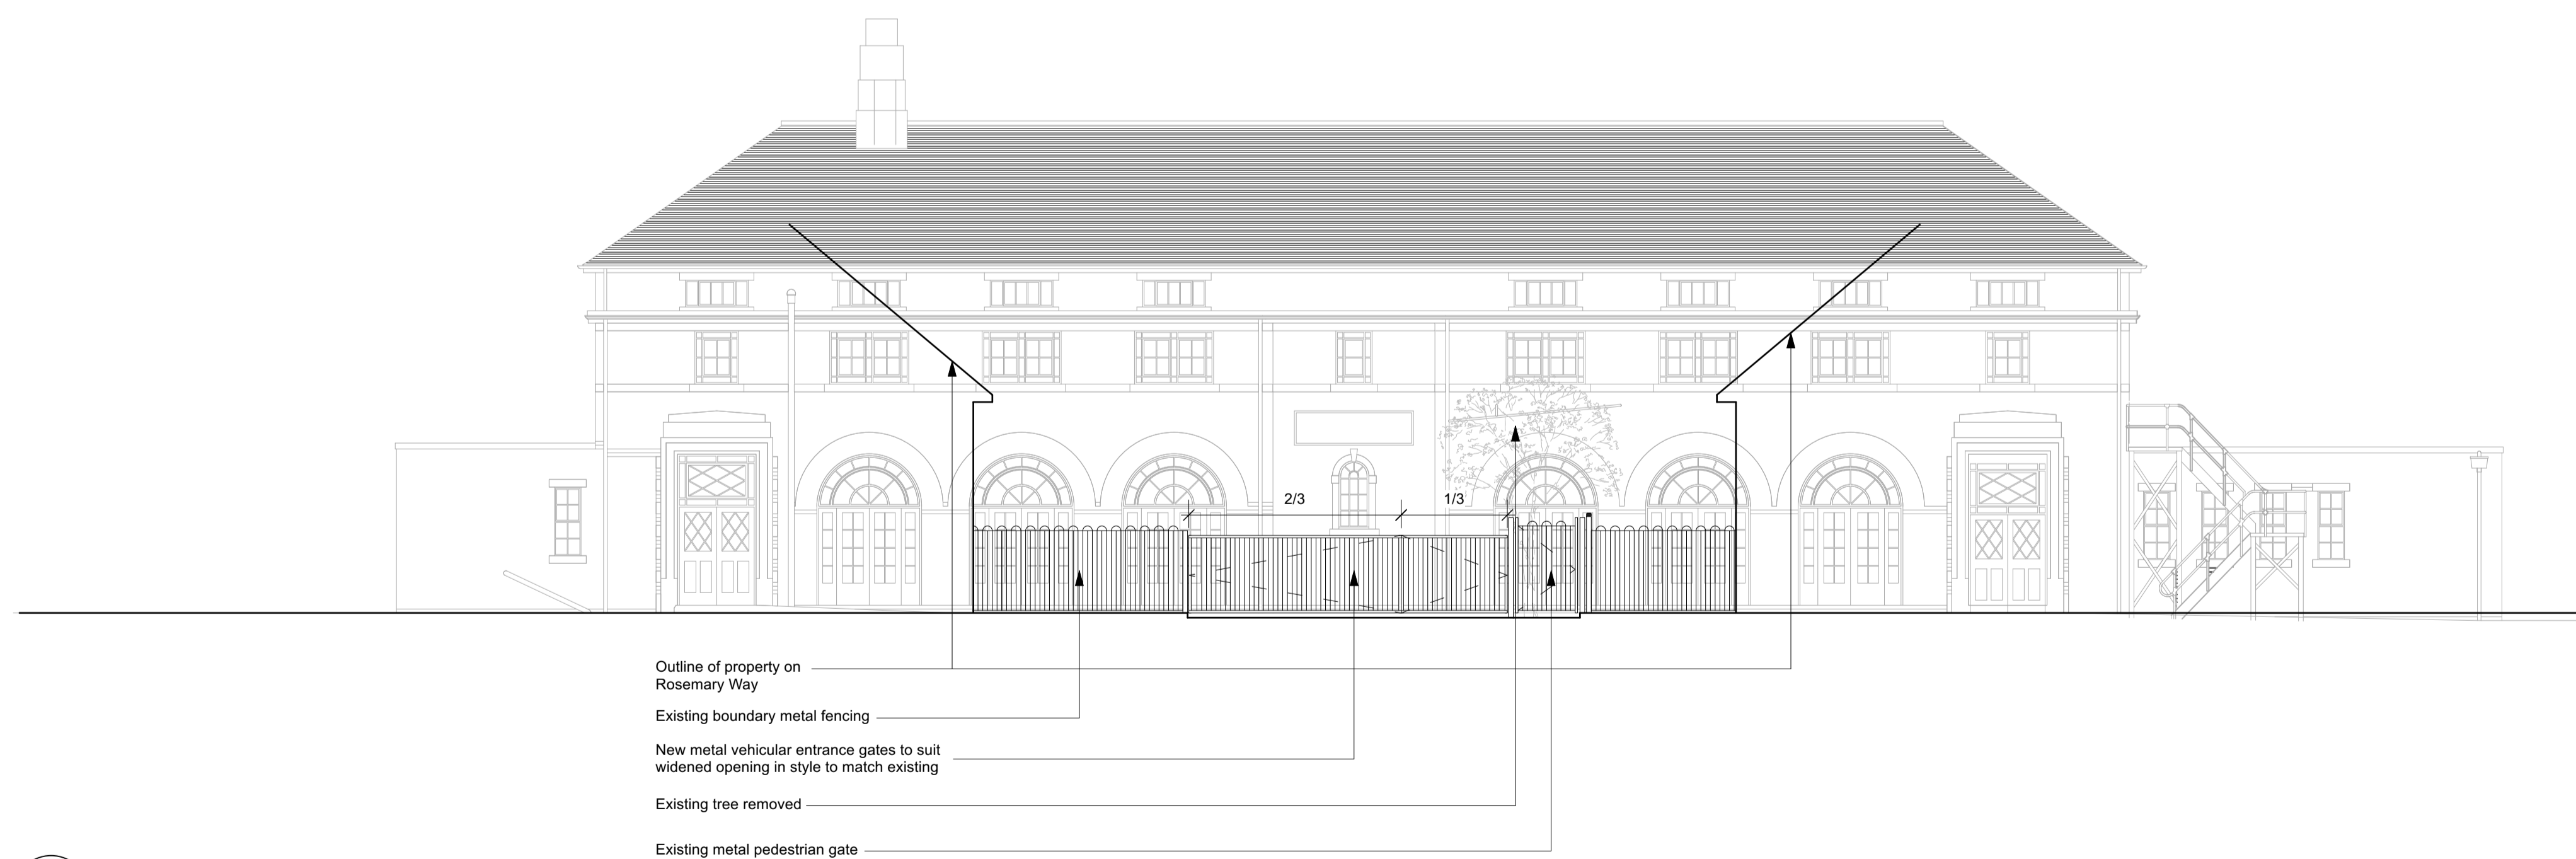

Project	
Westfield SEN	
Client	
Hopedale Children and Family Services Limited	
Drawing Title	
Existing And Proposed North Elevations	
Scale	Date Created
1:100	A1 01/11/25
Drawing Number	
25016-721	
Revision	Date Revised
Drawn By	Checked By
MS	MS

Do not scale from drawing, all dimensions to be checked on site. Report omissions and discrepancies to the architect immediately.

House Of EM
Architecture & Interiors

hello@houseofem.co.uk
houseofem.co.uk