





FRONT ELEVATION




REAR ELEVATION

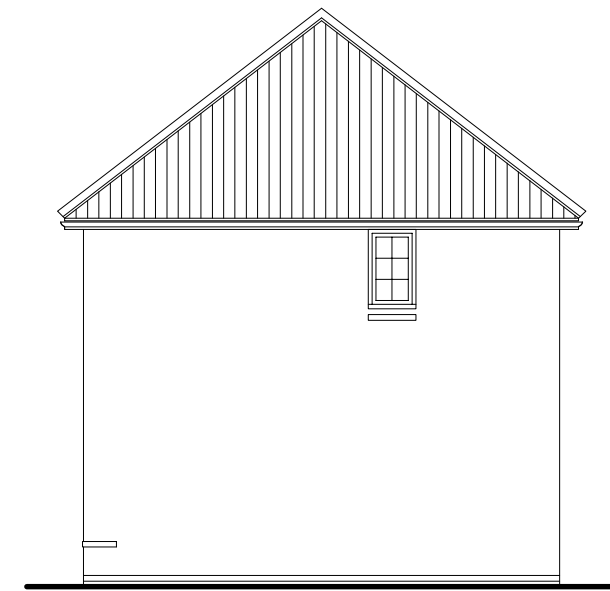


SIDE ELEVATION

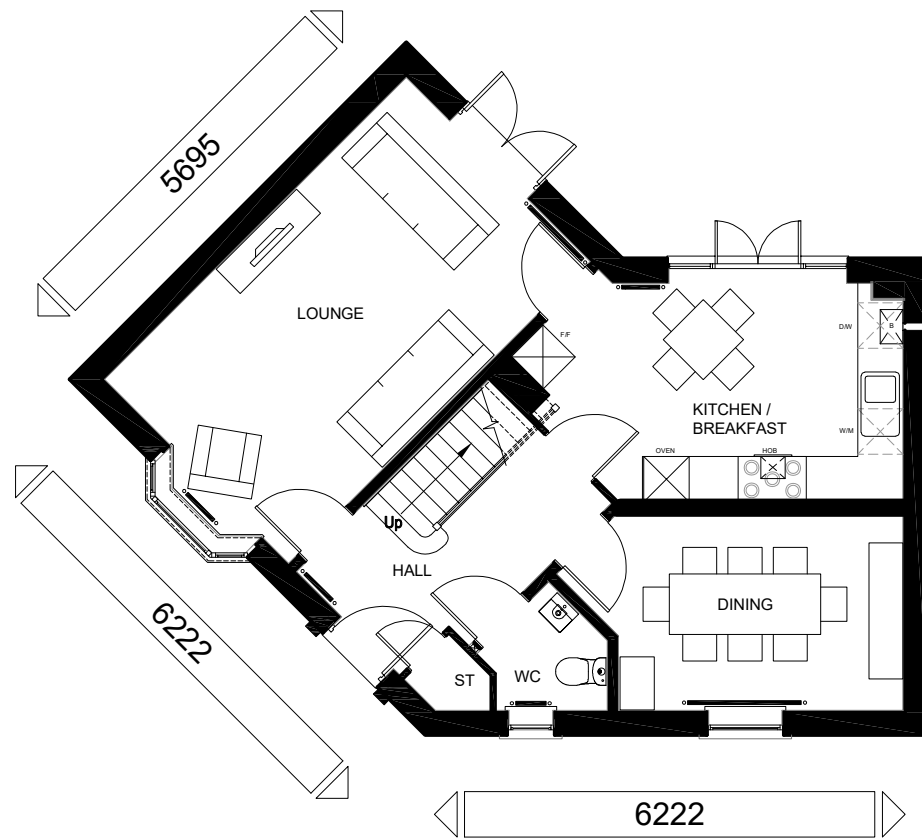

GROUND FLOOR PLAN

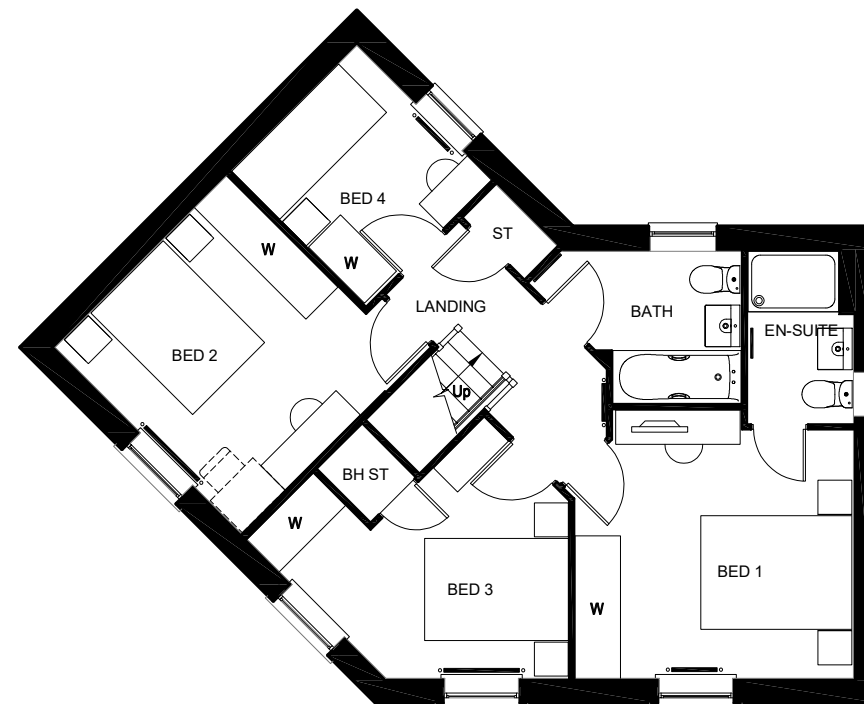

FIRST FLOOR PLAN

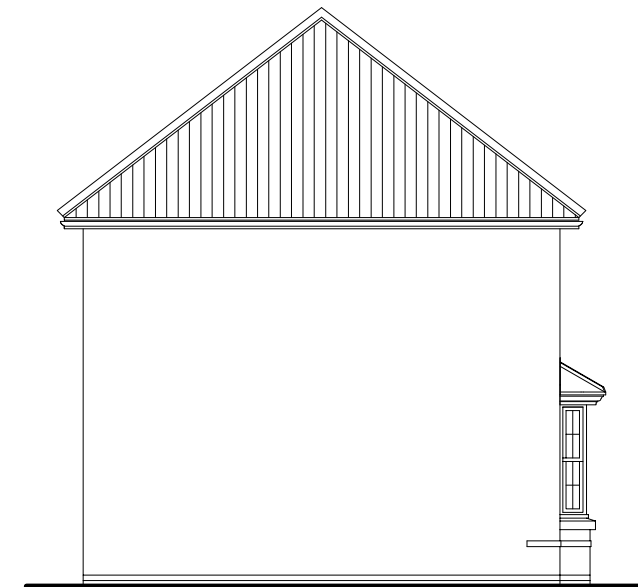

SIDE ELEVATION

TOTAL FLOOR AREA : 1242 Sqft

Sales Name: ASHINGTON

House Type Code: H457X-H7

Spec:A2
Drawn: GDT

Sales Name: ASHINGTON

House Type Code: H457X-H7


Spec: A2 Drawing No: 13 Date: Dec 2022
Drawn: GDT Checked: GDT Scale: 1:100

WARNING TO HOUSE-PURCHASERS. Buyers to raise purchase money for a building drawing and the contents of this drawing may be subject to change during the progress of the build process. The layout, form, content and dimensions specified are intended for general guidance only. The finishes or features shown may vary in respect of individual properties. Whilst we make every effort to ensure our drawings are up to date there may from time to time be an unavoidable delay in updating these due to changes in regulations and/or re-planning. Purchasers are advised to check with the Sales Adviser whether any alterations have been made to this drawing. The contents of this drawing do not constitute a contract, part of any contract or warranty unless specifically incorporated into the contract. They should not be relied upon for the purposes of entering into a contract to purchase any property.

PLANNING

A Refer to Data Sheet for full details

Apr 24

 

DAVID WILSON HOMES
WHERE QUALITY LIVES