





FRONT ELEVATION




REAR ELEVATION

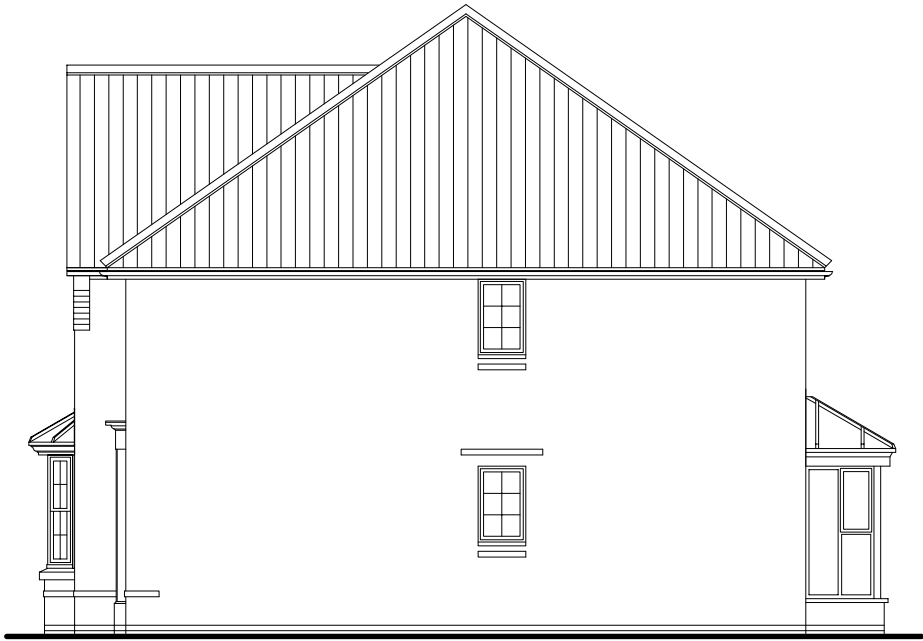


SIDE ELEVATION

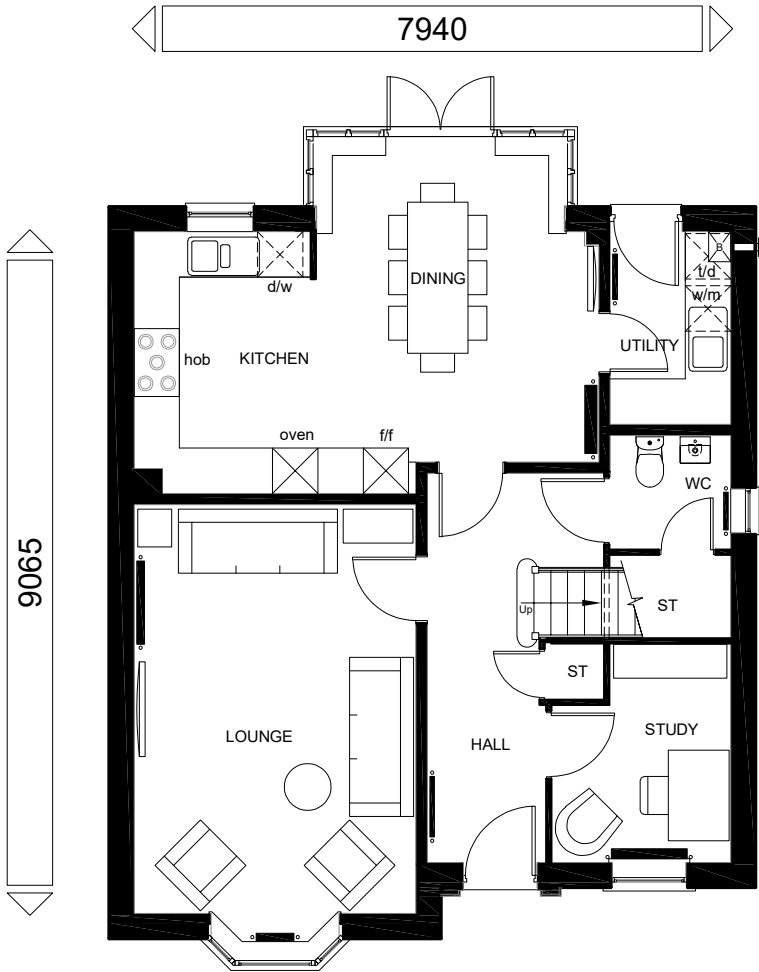

GROUND FLOOR PLAN

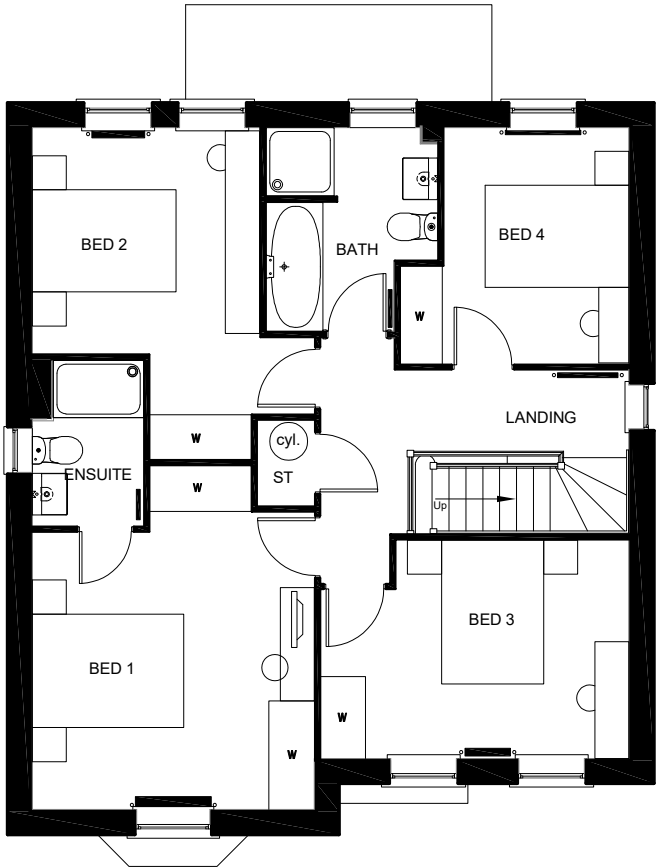


FIRST FLOOR PLAN

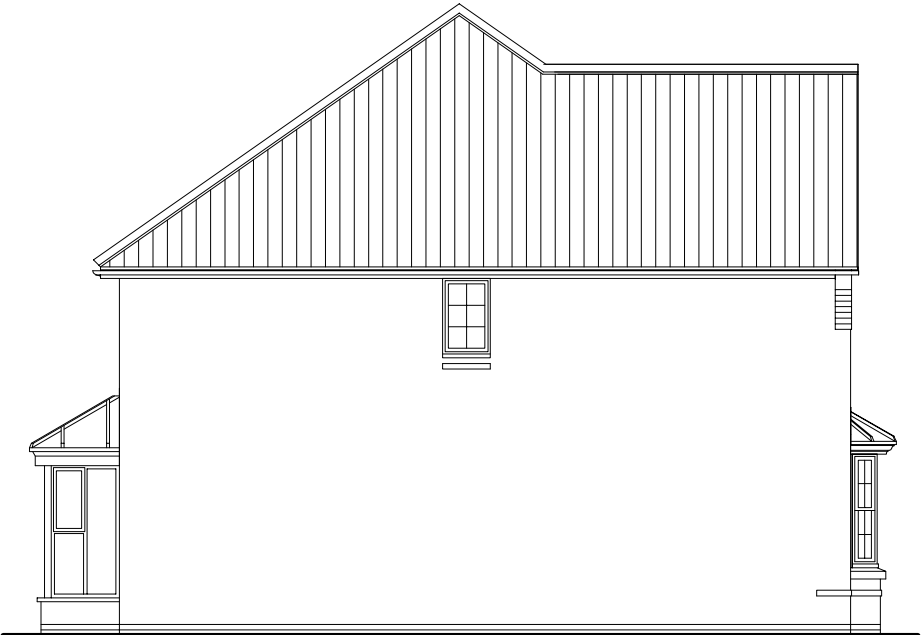

SIDE ELEVATION

TOTAL FLOOR AREA : 141.92m2 - 1527 Sq ft

 

DAVID WILSON HOMES

WHERE QUALITY LIVES

PLANNING

Refer to Data Sheet for full revision description

B

Mar 24

Sales Name: HOLDEN

House Type Code: H469X-H7

Spec: A1

Drawn: GDT

Date: May 2023

Drawing No: 16

Checked: GDT

Scale: 1: 100