






FRONT ELEVATION 1

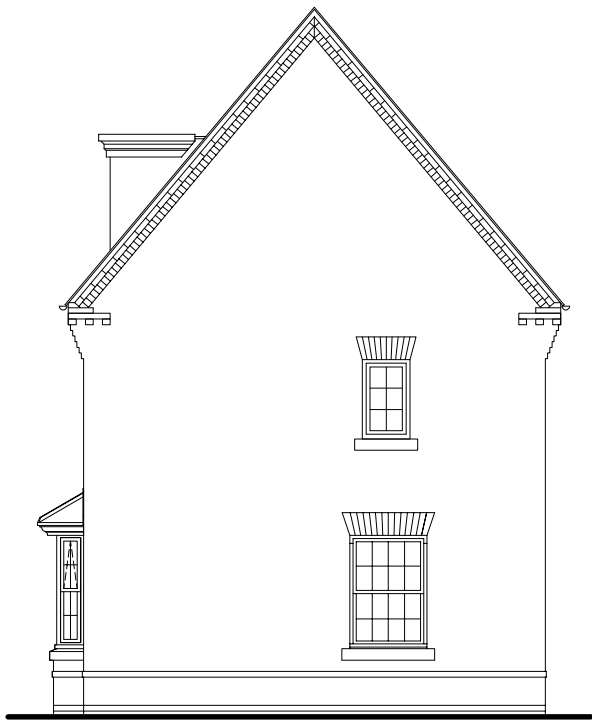


FRONT ELEVATION 2

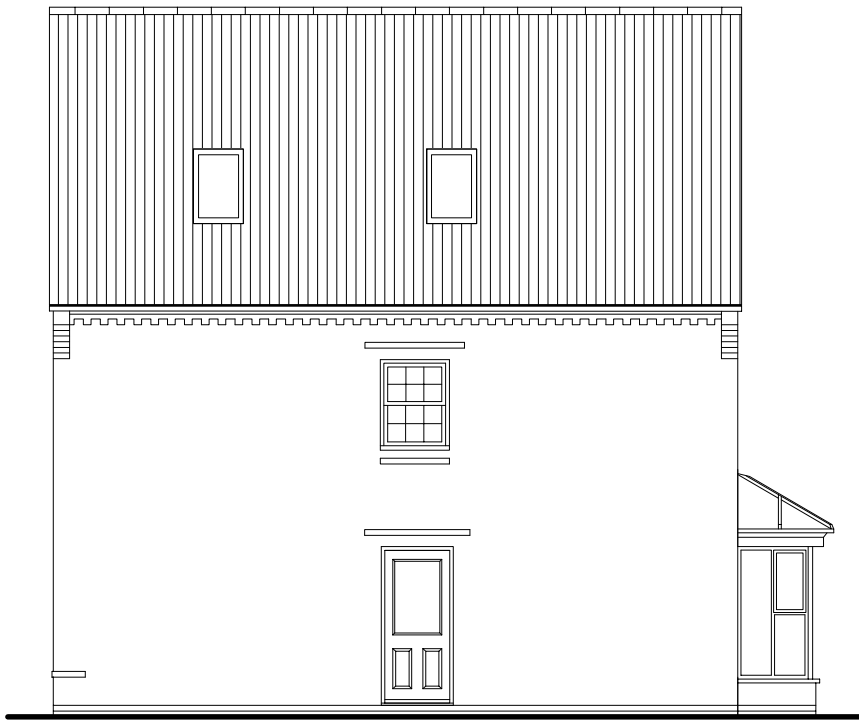


SIDE ELEVATION

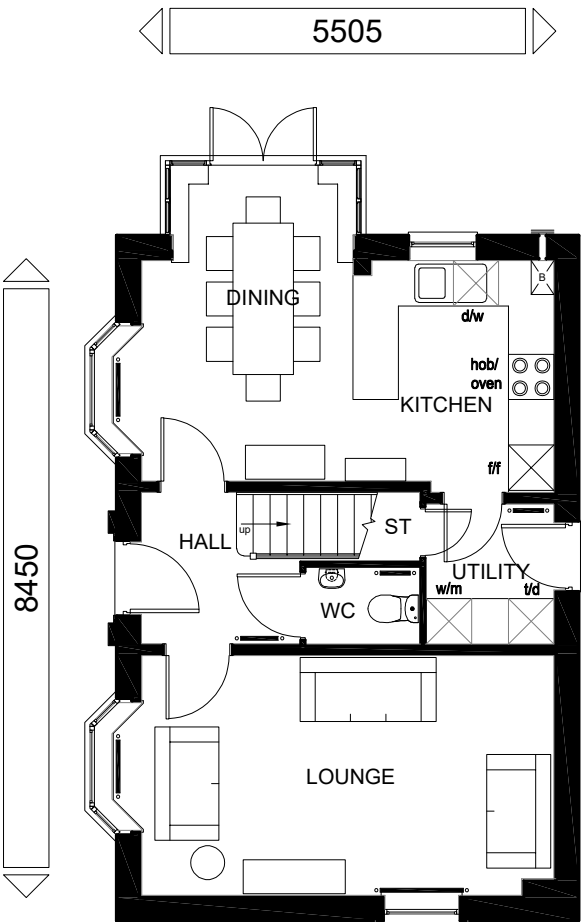

GROUND FLOOR PLAN

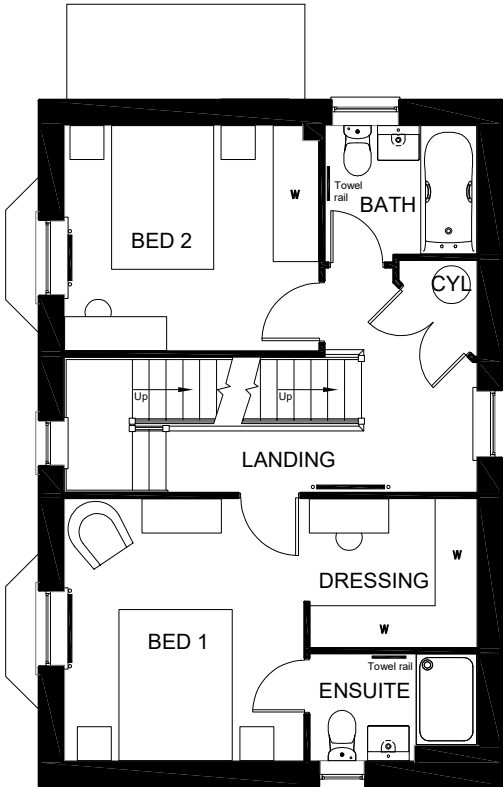

FIRST FLOOR PLAN

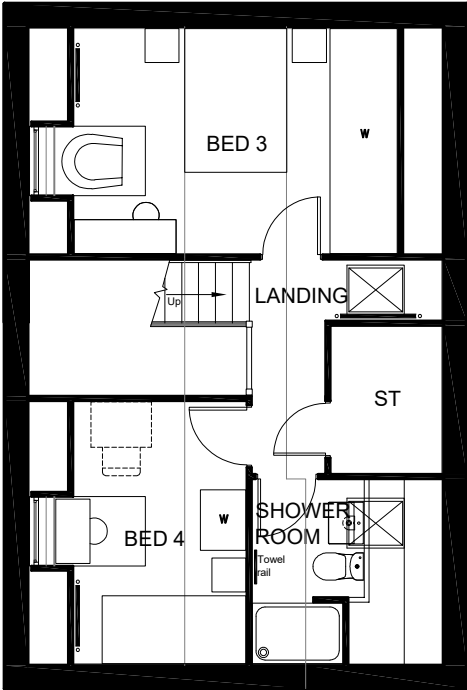


SECOND FLOOR PLAN



REAR ELEVATION

TOTAL FLOOR AREA : 125.94 m2 - 1355 Sq ft

 

DAVID WILSON HOMES

WHERE QUALITY LIVES

PLANNING

A

Refer to Data Sheet for full details

Apr 24

Sales Name: HERTFORD

House Type Code: H470X-G7

Spec: A2

Drawn: GDT

Date: Dec 2022

Drawing No: 15

Checked: GDT

Scale: 1:100