

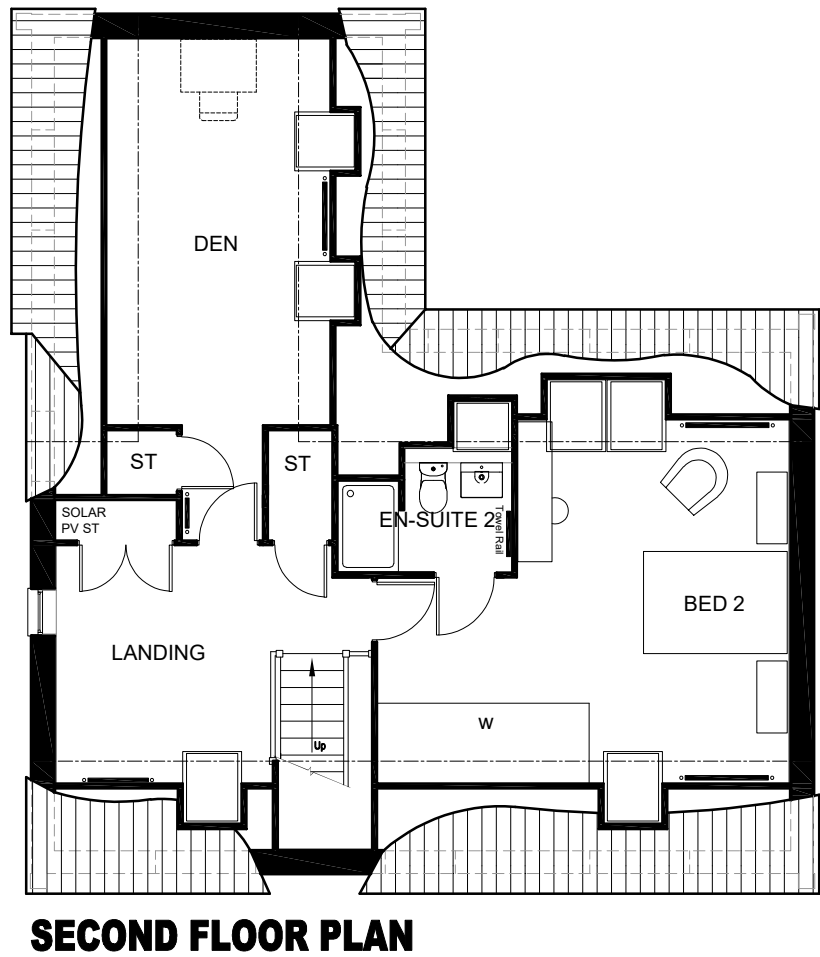


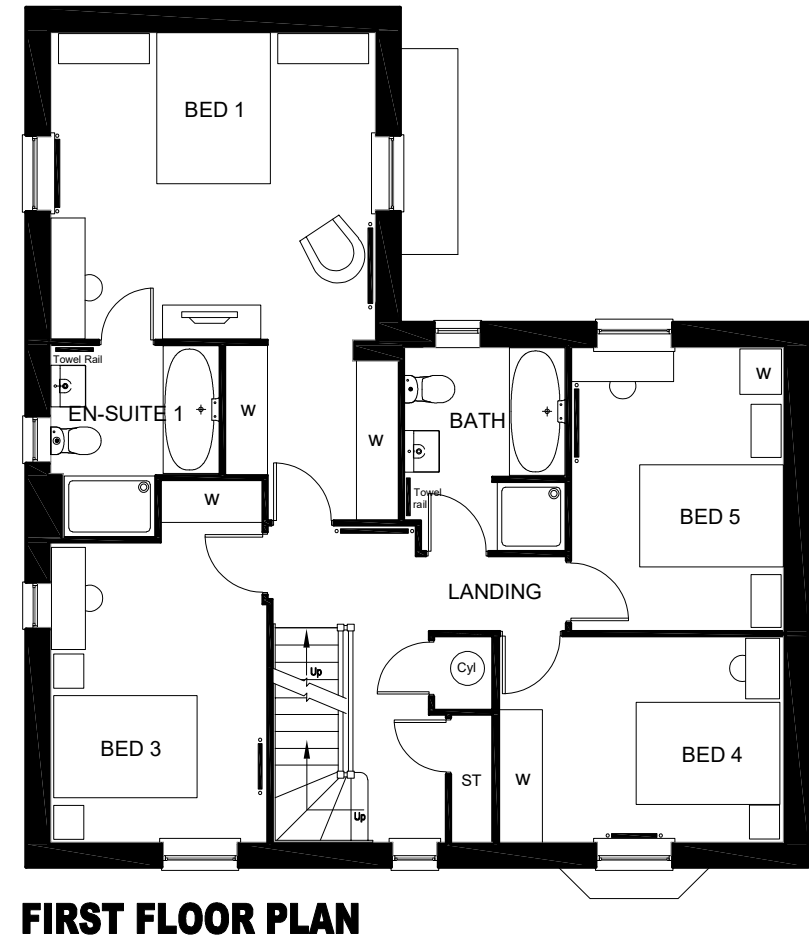


TOTAL FLOOR AREA : 2289.81 Sqft

Sales Name: Moreton
House Type Code: H538X-G7
Spec: A1
Drawn: GDT
Checked: GDT
Date: Feb, 2023
Scale: 1:100

PLANNING SHEET 2 OF 2

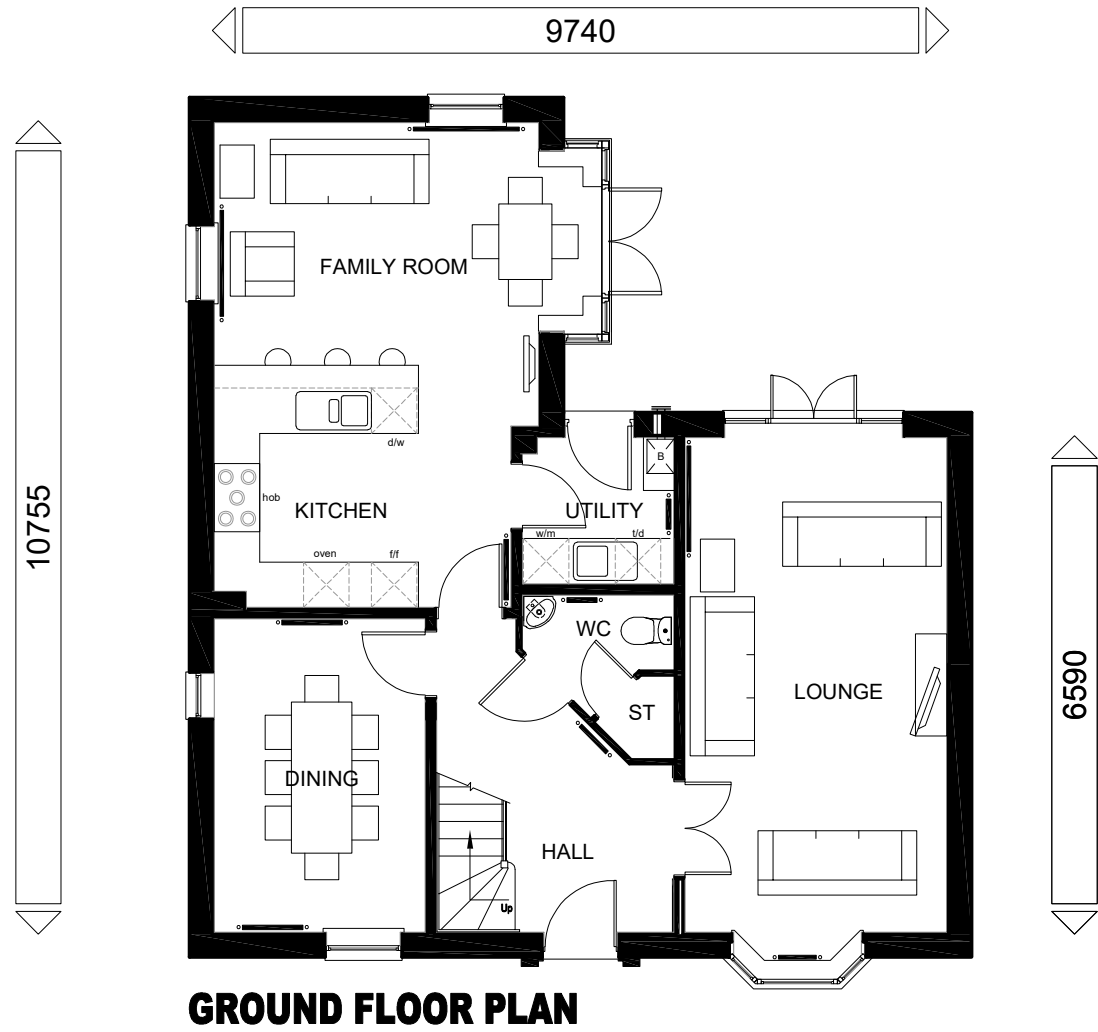

FRONT ELEVATION 1

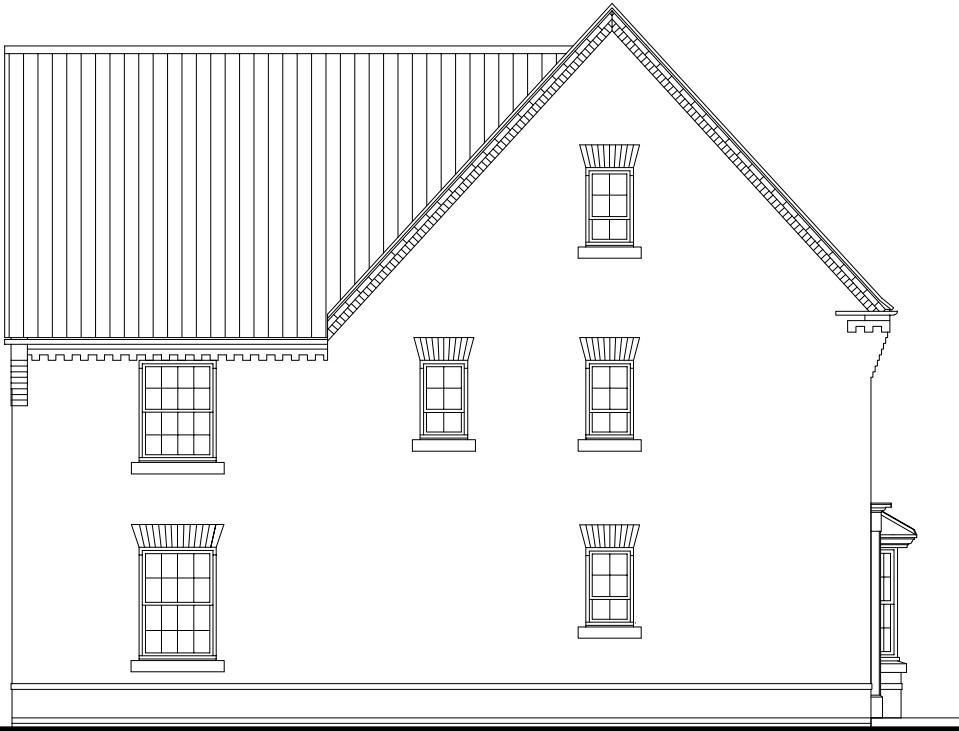

FRONT ELEVATION 2



REAR ELEVATION



SIDE ELEVATION

TOTAL FLOOR AREA : 2289.81 Sqft

Sales Name: Moreton
House Type Code: H538X-G7
Spec: A1
Drawn: GDT
Date: Feb, 2023
Drawing No: 14
Checked: GDT
Scale: 1:100

WARNING TO HOUSE PURCHASERS
Buyers are warned that this is a working drawing and the contents of this drawing may be subject to change during the progress of the build process. The layout, dimensions and specifications shown are for guidance only and are not to be used for construction. The finish or features shown may alter in the respect of individual properties. Whilst we make every effort to ensure our drawings are up to date there may be an unavoidable delay in updating these due to changes in regulations and/or re-planning. Purchasers are advised to check with the Sales Adviser whether any alterations have been made to this drawing. The contents of this drawing do not constitute a contract, part of any contract or warranty unless specifically incorporated into the contract. They should not be relied upon for the purposes of entering into a contract to purchase any property.

PLANNING SHEET 1 OF 2
B
Aug 2025