




FRONT ELEVATION

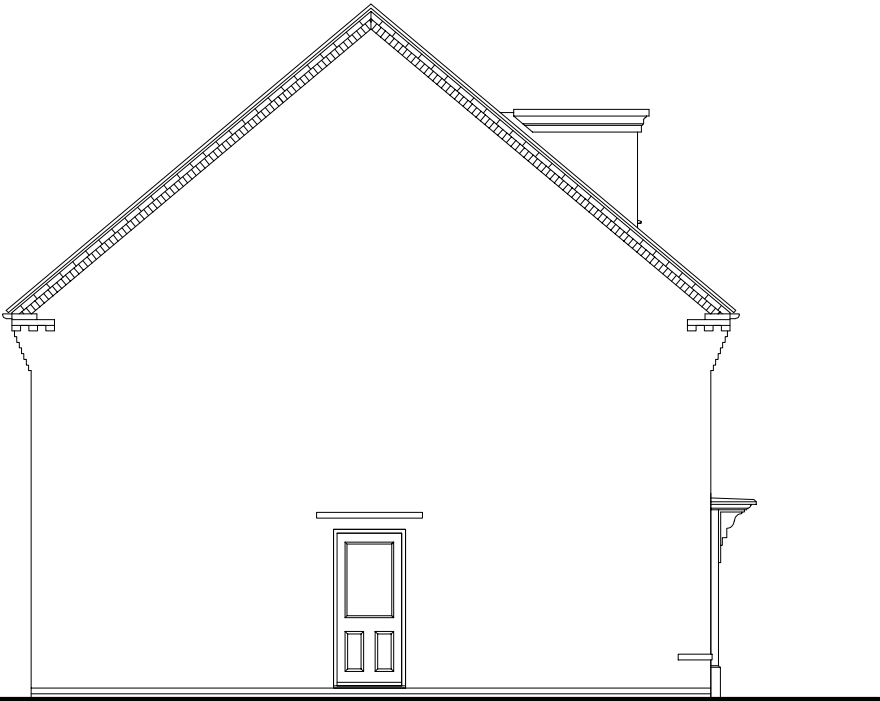

SIDE ELEVATION



REAR ELEVATION



SIDE ELEVATION



TOTAL FLOOR AREA : 2168 Sq.ft

Sales Name: BUCKINGHAM

House Type Code: H597X-G7

Spec: A1

Drawn: GDT

Date: Feb, 2023

Drawing No: 14

Checked: GDT

Scale: 1:100

WARNING TO HOUSE PURCHASERS

Buyers are warned that this is a working drawing and the contents of this drawing may be subject to change without notice. The drawings are intended to provide a general impression of the proposed construction and are not to be used for construction purposes. The finishes and dimensions shown may alter in respect of individual properties. Whilst we make every effort to ensure our drawings are up to date there may from time to time be an unavoidable delay in updating these due to changes in regulations and/or re-planning. Purchasers are advised to check with the Sales Adviser whether any alterations have been made to this drawing. The contents of this drawing do not constitute a contract, part of any contract or warranty unless specifically incorporated into the contract. They should not be relied upon for the purposes of entering into a contract to purchase any property.

PLANNING SHEET 1 OF 2


A

Refer to Data Sheet for full details


May 24

DAVID WILSON HOMES


WHERE QUALITY LIVES

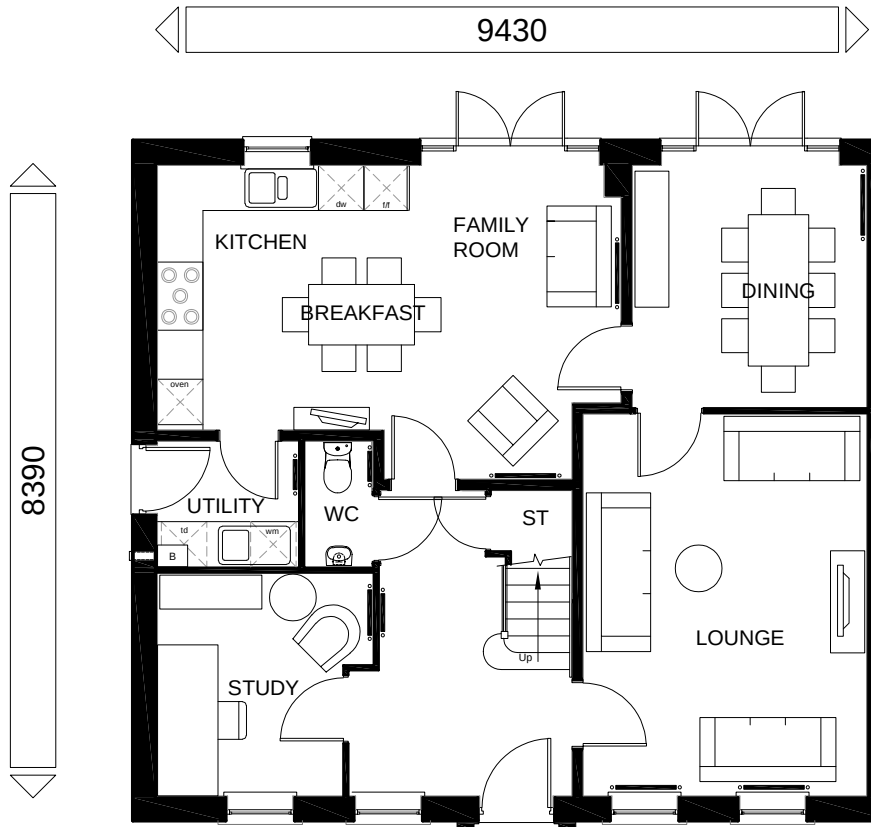

GROUND FLOOR PLAN

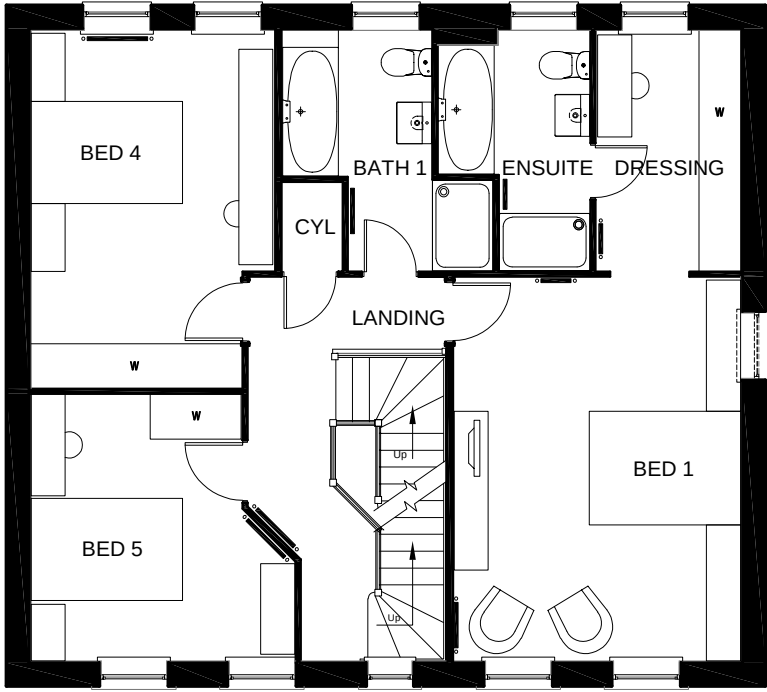

FIRST FLOOR PLAN

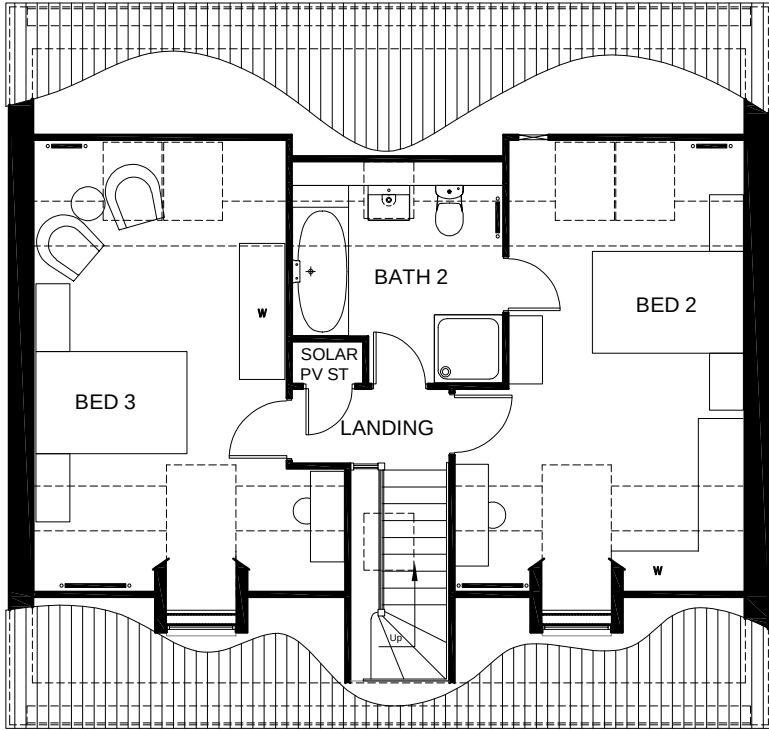

SECOND FLOOR PLAN



TOTAL FLOOR AREA : 2168 Sq.ft

Sales Name: BUCKINGHAM
House Type Code: H597X-G7
Spec: A1
Drawn: GDT
Date: Feb, 2023
Drawing No: 15
Checked: GDT
Scale: 1:100

WARNING TO HOUSE PURCHASERS
Buyers are warned that this is a working drawing and the contents of this drawing are subject to change without notice. The drawings are not to be used for construction or for any other purpose without the written consent of the architect. The architect is not responsible for any errors or omissions in the drawings. The architect is not responsible for any changes to the drawings after they have been issued. 

PLANNING SHEET 2 OF 2
Refer to Data Sheet for full details