



Accommodation Schedule				
Name	Type	No. Market Homes	Area (approx GIA sq.ft)	Total Area (approx GIA sq.ft)
T1	2 bed	1	850	850
T2	3 bed	1	1001	1001
T3	3 bed	1	1001	1001
	TOTAL	3		2852

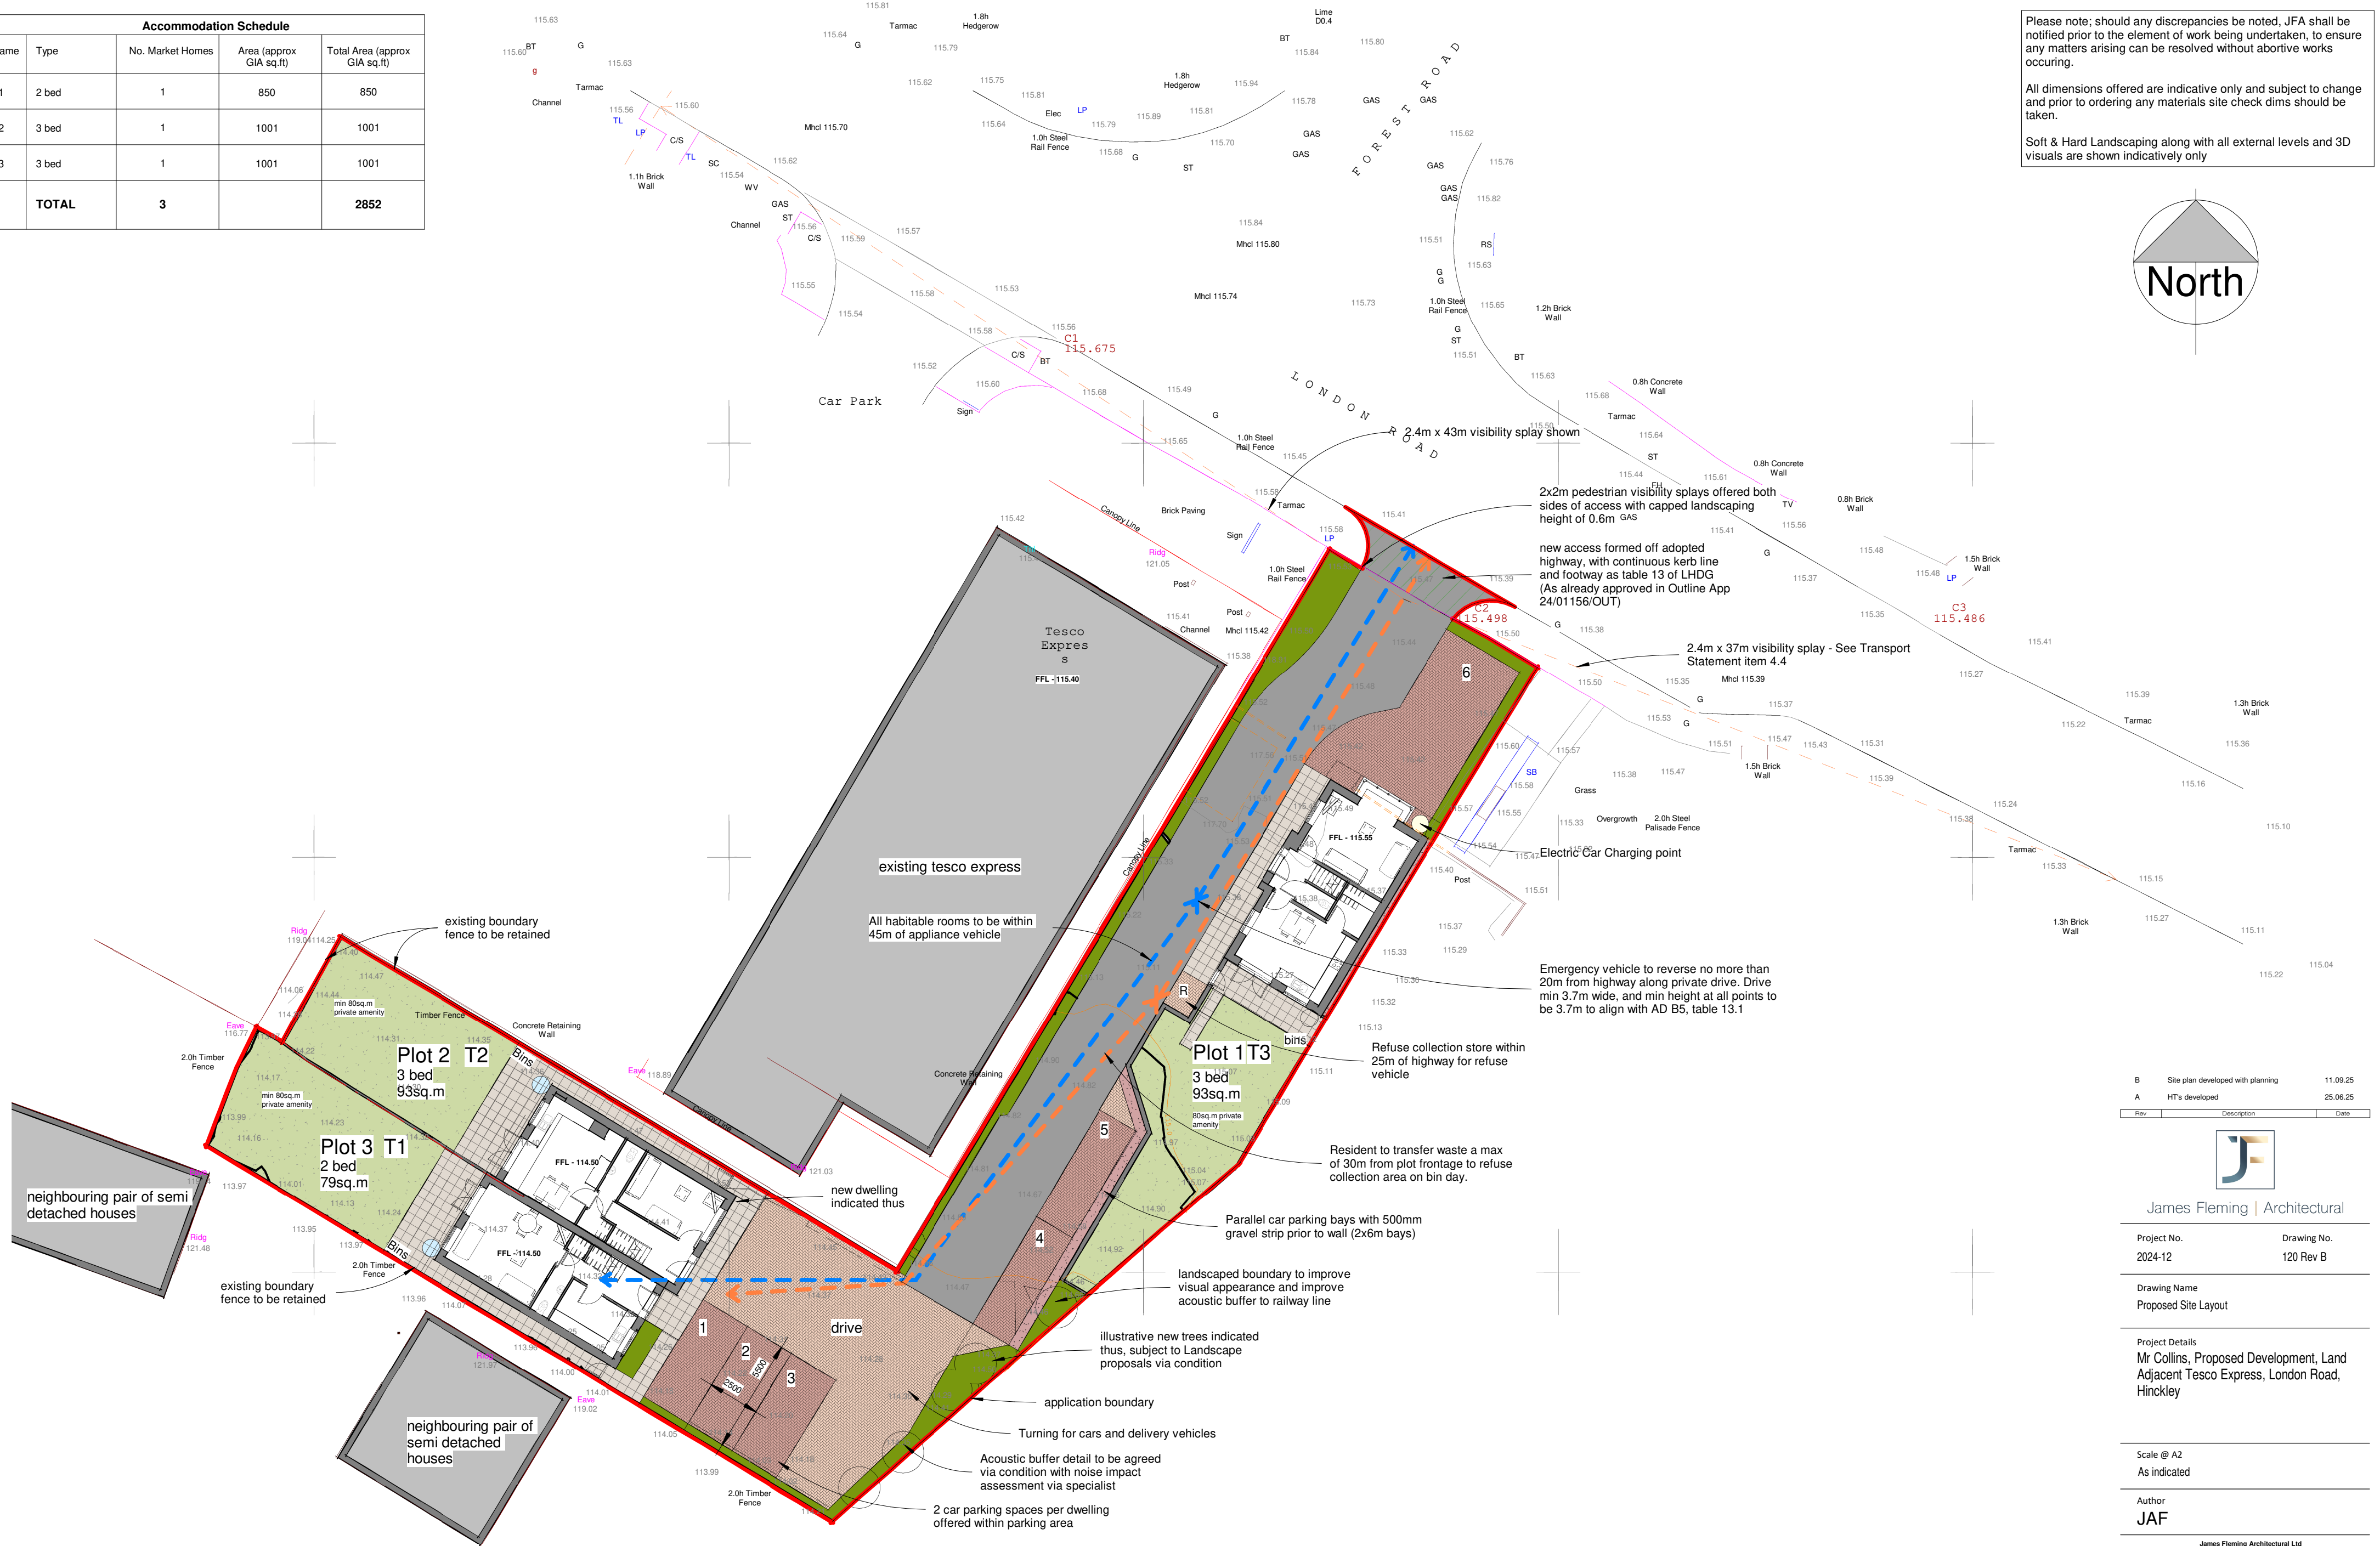

Please note; should any discrepancies be noted, JFA shall be notified prior to the element of work being undertaken, to ensure any matters arising can be resolved without abortive works occurring.

All dimensions offered are indicative only and subject to change and prior to ordering any materials site check dims should be taken.

Soft & Hard Landscaping along with all external levels and 3D visuals are shown indicatively only

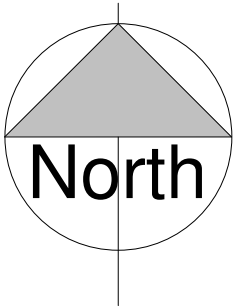

B	Site plan developed with planning	11.09.25
A	HT's developed	25.06.25
Rev	Description	Date



James Fleming | Architectural

Project No.	Drawing No.
2024-12	120 Rev B

Drawing Name
Proposed Site Layout

Project Details
Mr Collins, Proposed Development, Land
Adjacent Tesco Express, London Road,
Hinckley

Scale @ A2
As indicated


Author
JAF

James Fleming Architectural Ltd
50 Leicester Road, Hinckley, Leicestershire, LE10 1LT
Tel: 01455 372041 / 07885 718350 james@jamesflemingarchitectural.co.uk



This drawing and the building works depicted are the copyright of James Fleming Architectural Ltd and may not be reproduced or amended except by written permission. Liability will be accepted for amendments made by other persons.
All dimensions to be checked on site and JFA notified of any discrepancies prior to commencement. Do not scale.

Proposed Site Layout

 

SCALE 1:200 @ A2