




APPLICATION FOR LAWFUL DEVELOPMENT CERTIFICATE

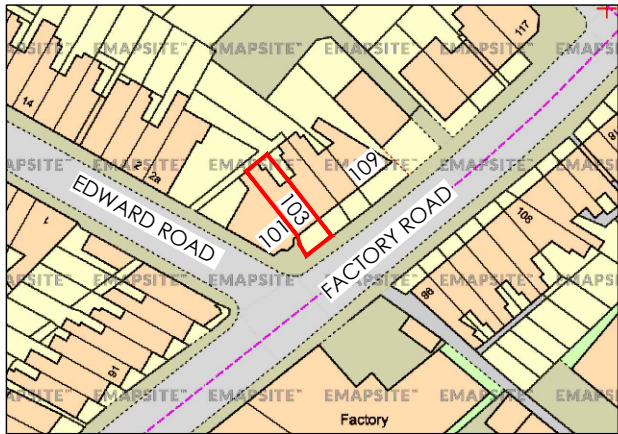


EXISTING AREA LOCATION
(SCALE 1:1250)

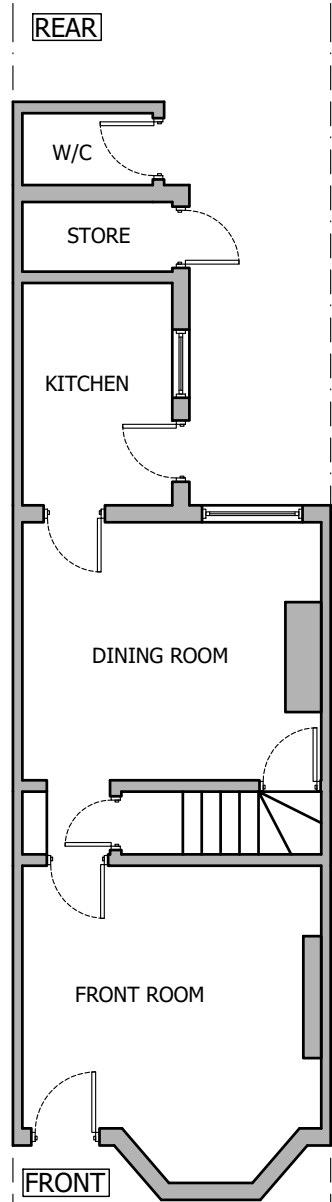


EXISTING GROUND FLOOR PLAN
SCALE 1:100

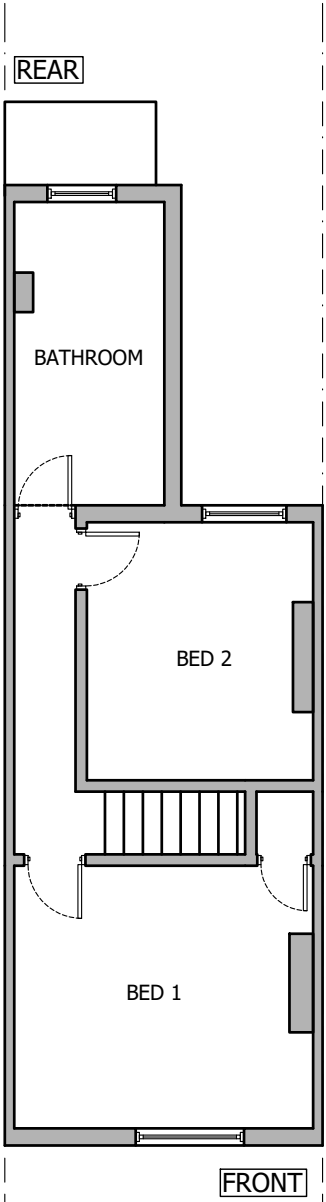


EXISTING FIRST FLOOR PLAN
SCALE 1:100

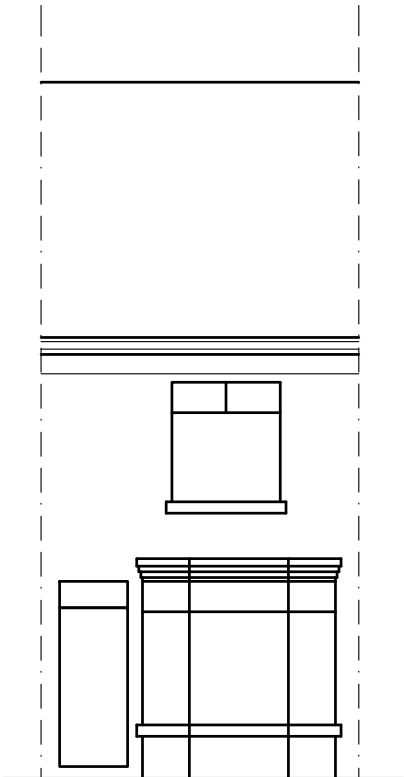


EXISTING FRONT ELEVATION

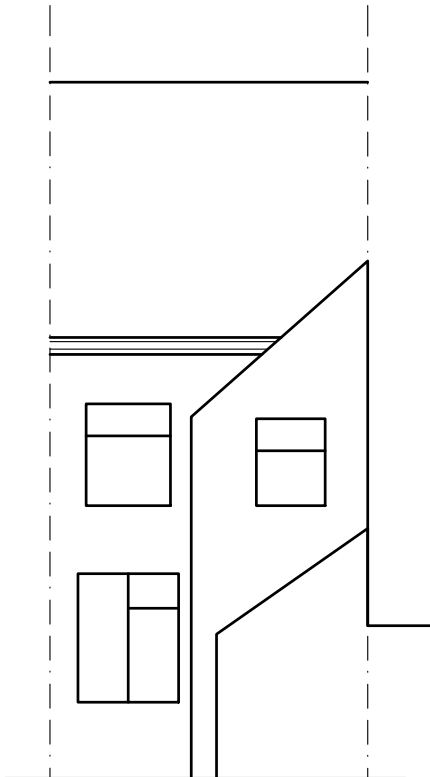

EXISTING REAR ELEVATION

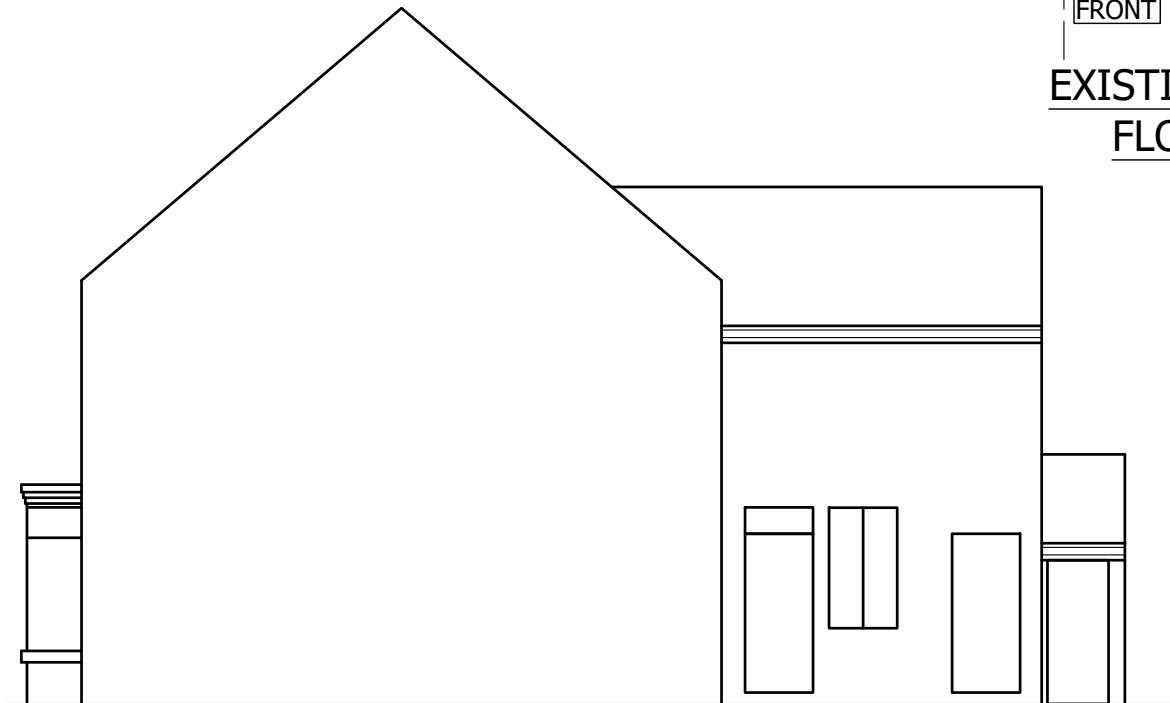

EXISTING SIDE ELEVATION

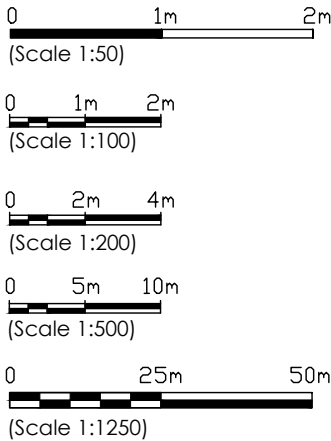

Client	
103 Factory Road Hinckley LE10 0DP	
Project	
Change of use from 1No. Dwelling House (USE CLASS C3) to 1No. 5 Bed HMO use class C4 to accommodate 5 persons	
Scale: 1:100	Date: 05/10/25
Drawn: SU	Paper Size: A3
Drawing Number: 25/123/P04	Revision