




Existing Front Elevation

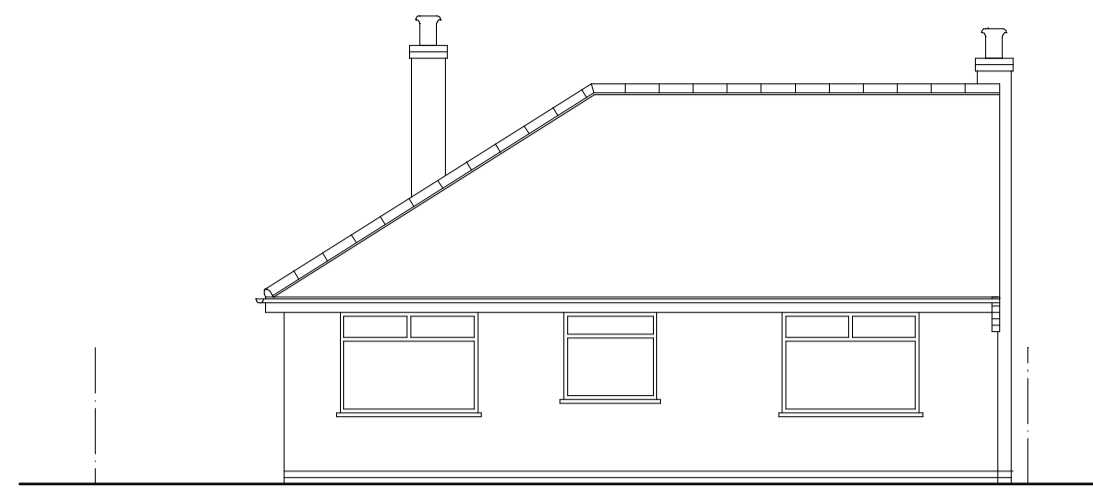


Existing Rear Elevation

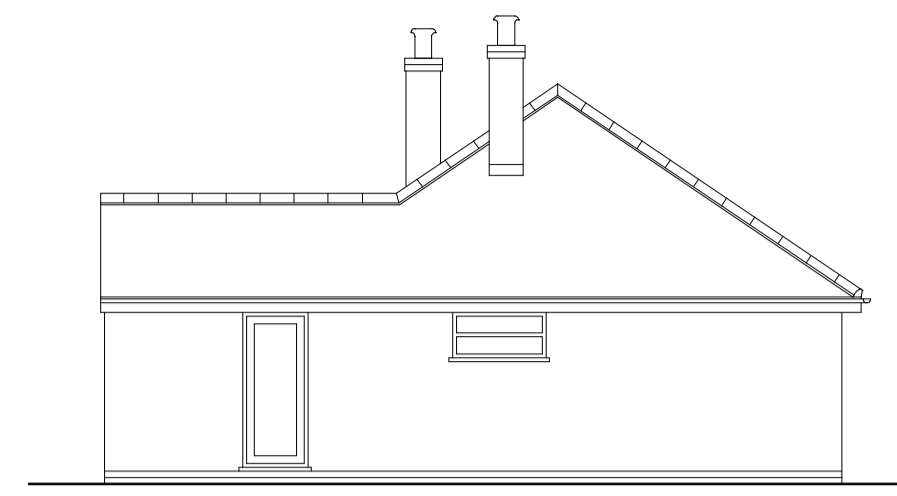


Existing Elevation To No 56

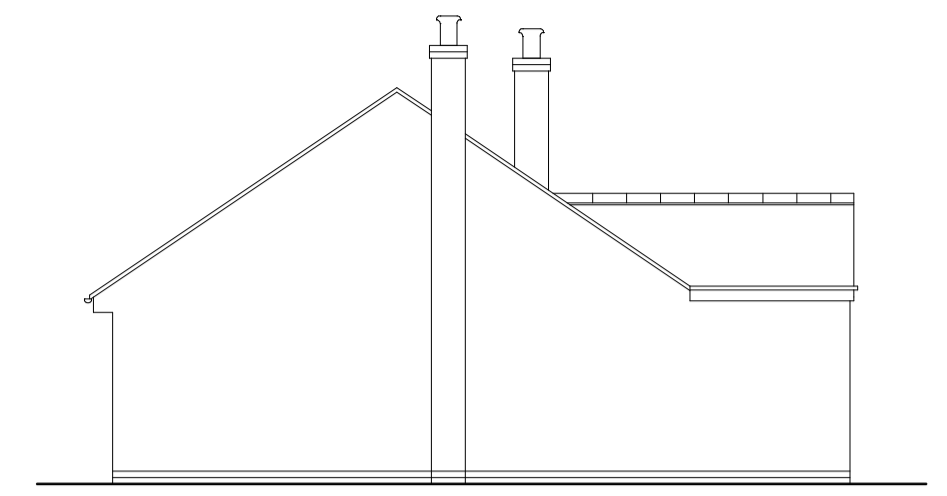


Existing Elevation To No 60

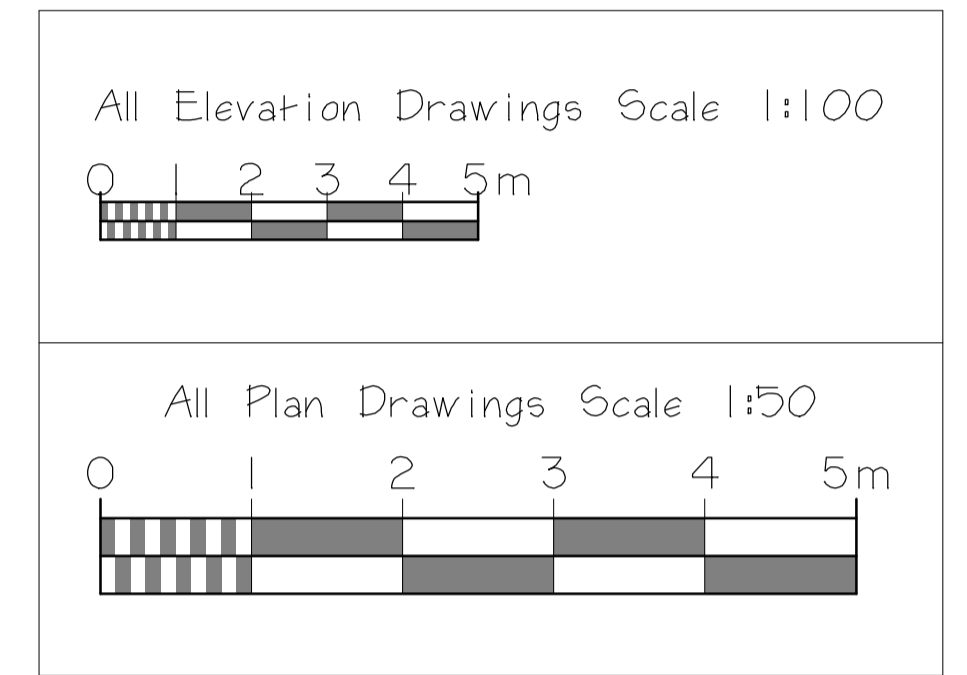


Scale Bars

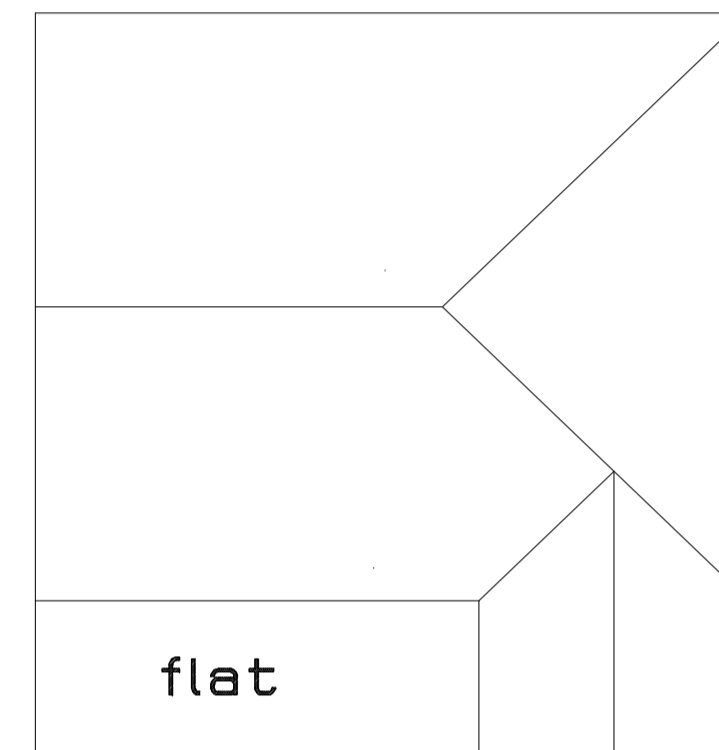

Existing Roof Plan

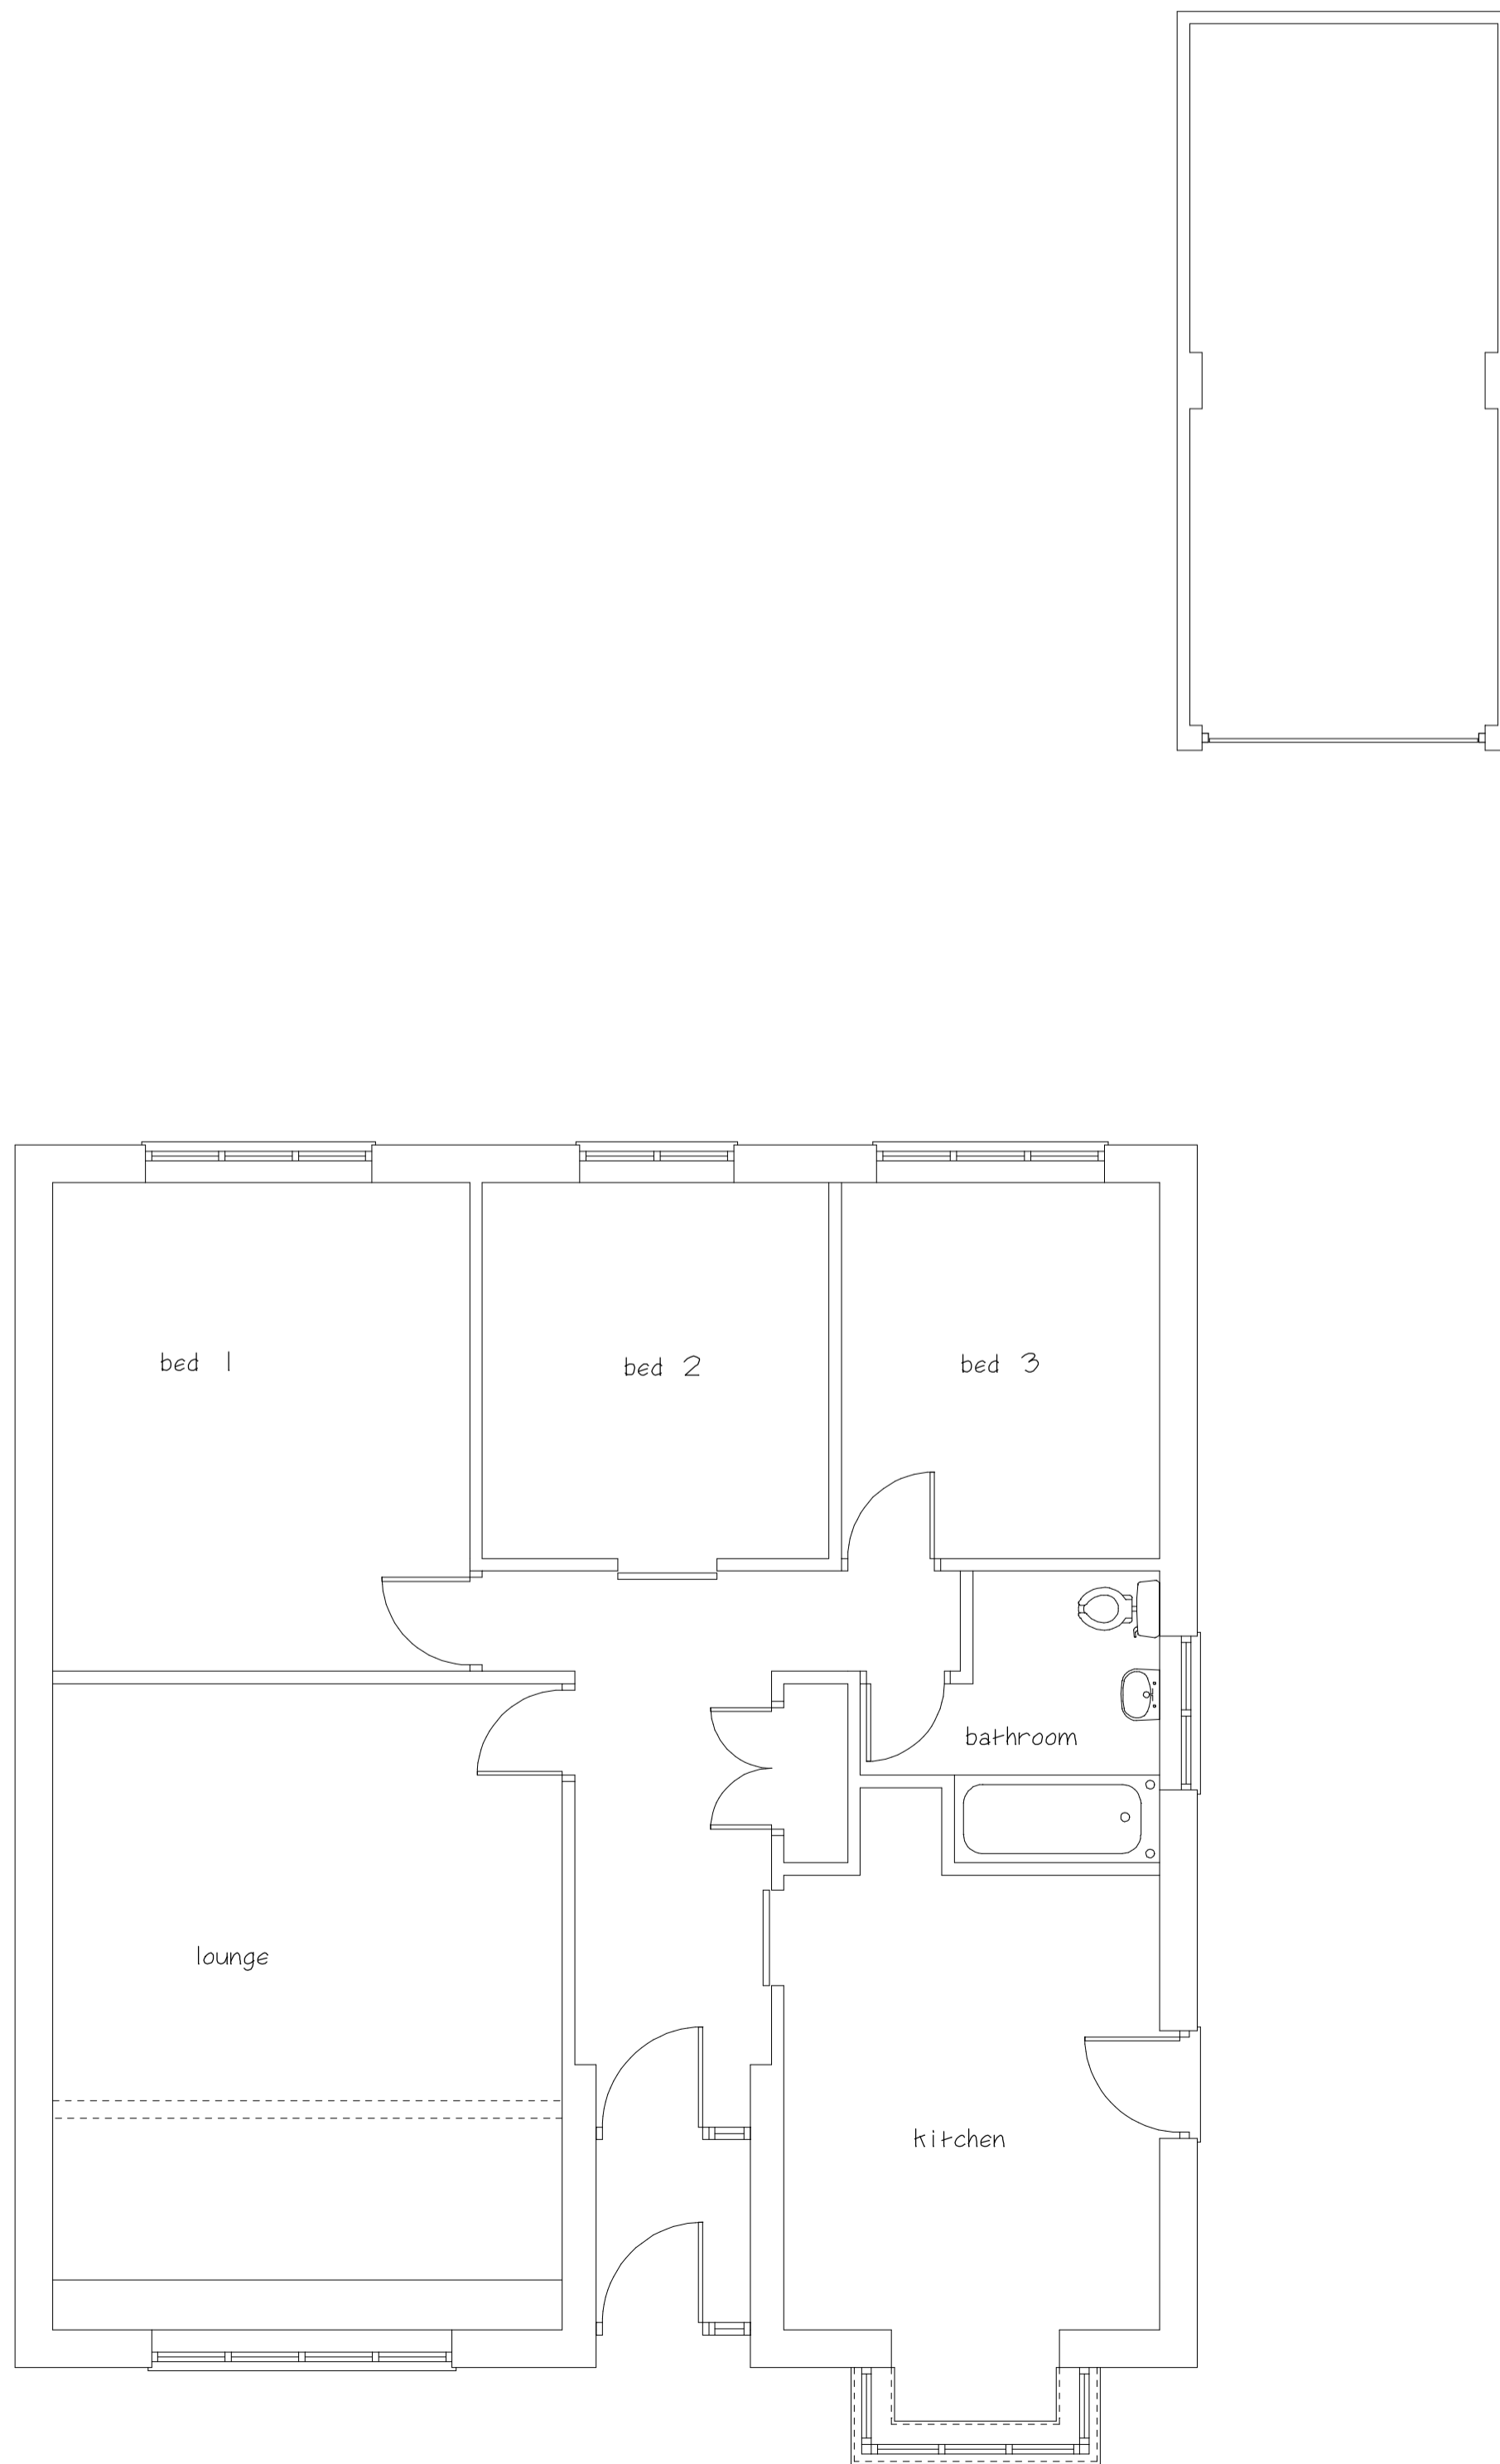

Existing Ground Floor Plan

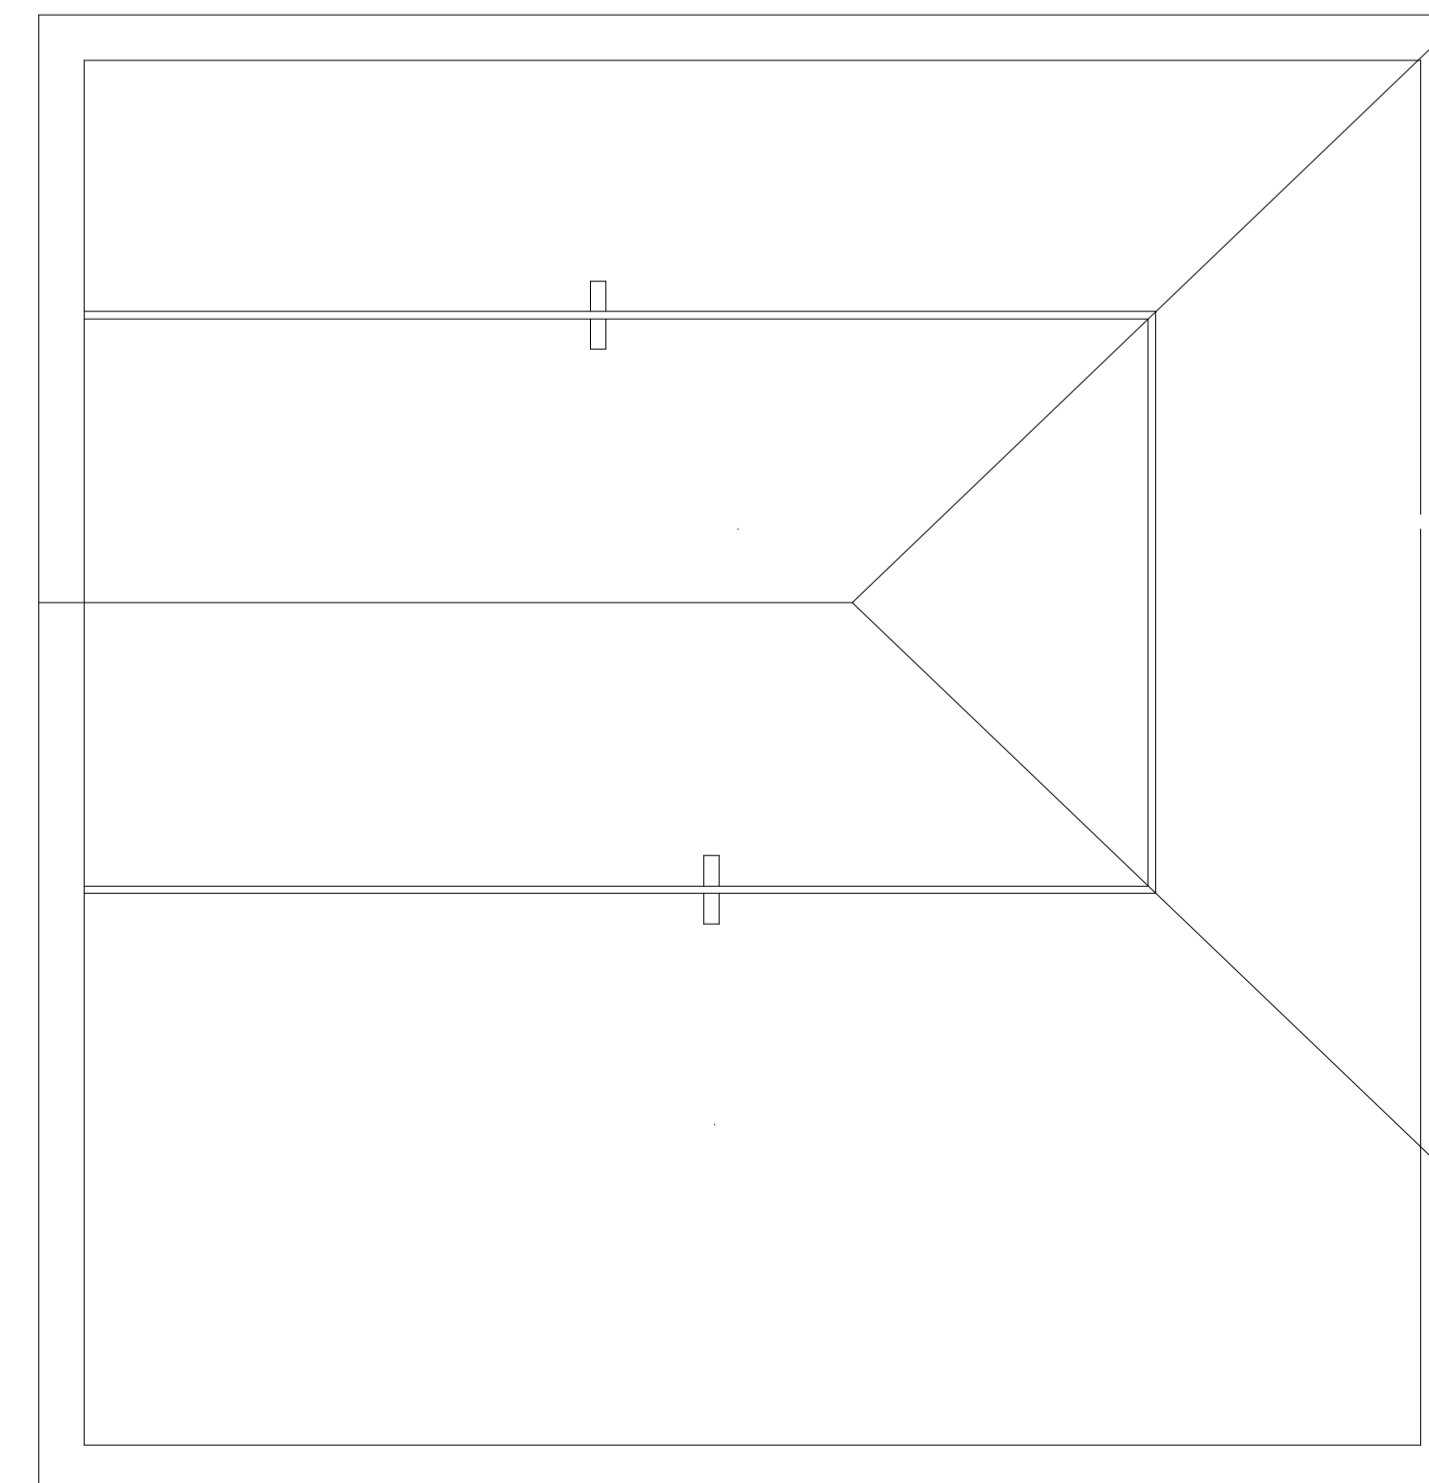

Existing First Floor Plan

CLIENT		
Kim Newbold		
JOB TITLE		
58 Foresters Rd Burbage LE10 2RX		
DRAWING TITLE		
Proposed Loft Conversion and Pitched Roof To Front		
SCALE	DATE	DRAWN BY
1:50 & 1:100	Mar 2025	A Moore
DRG NO		
1679		1