



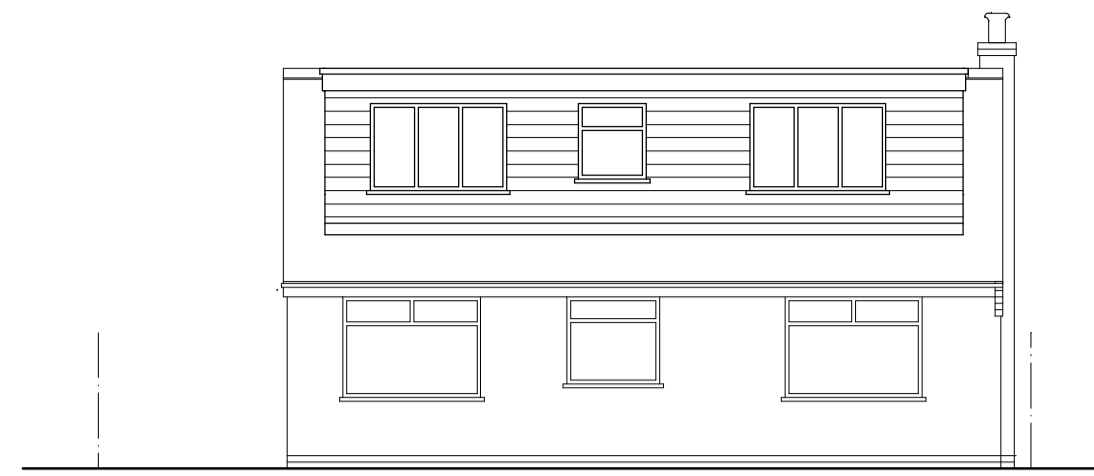


Proposed Front Elevation




Proposed Rear Elevation

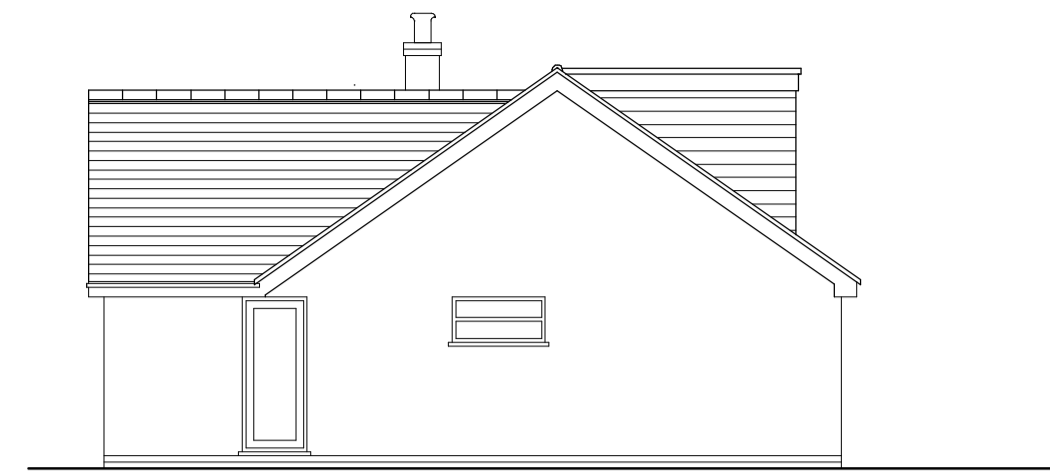


Proposed Elevation To No 56

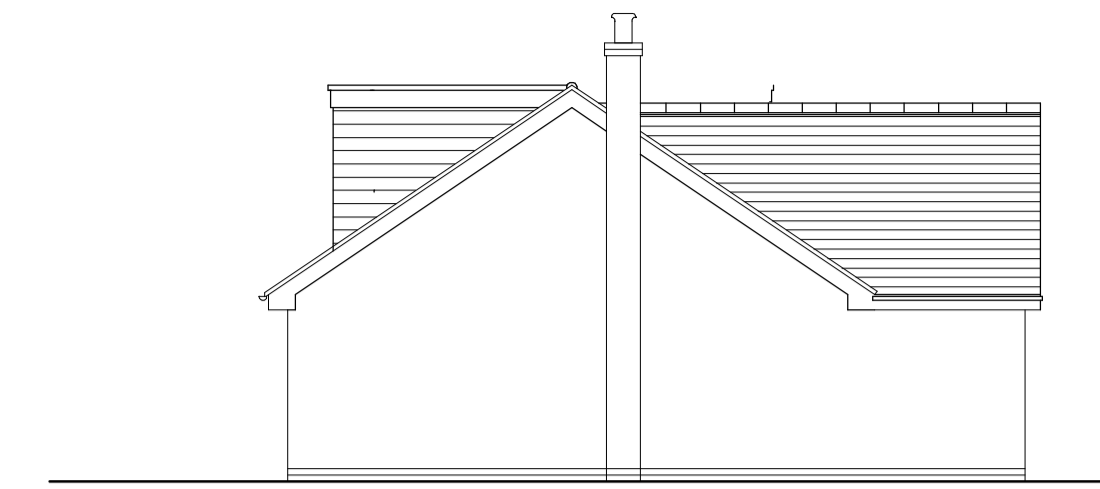


Proposed Elevation To No 60

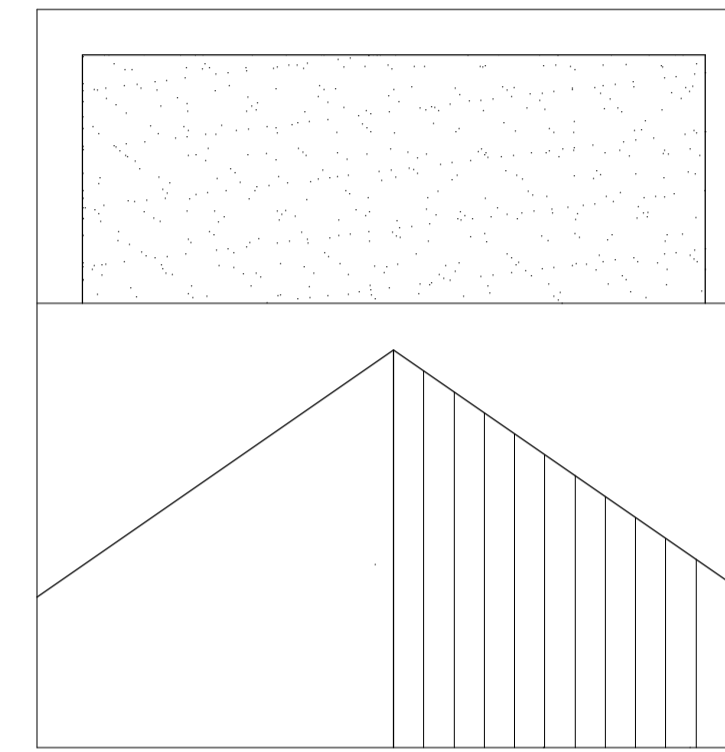


Proposed Roof Plan

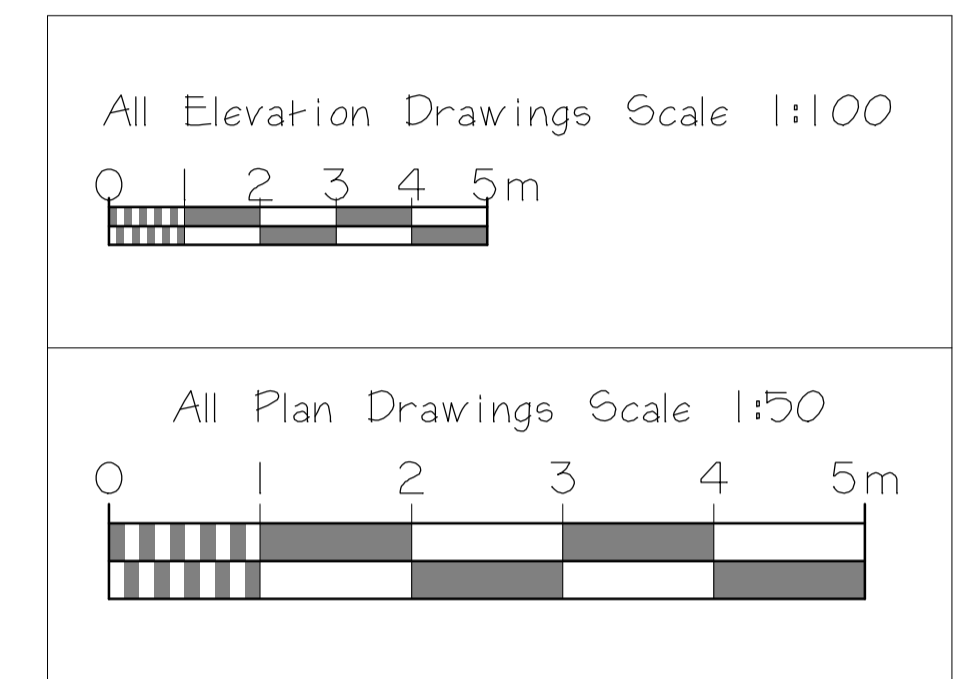

Scale Bars

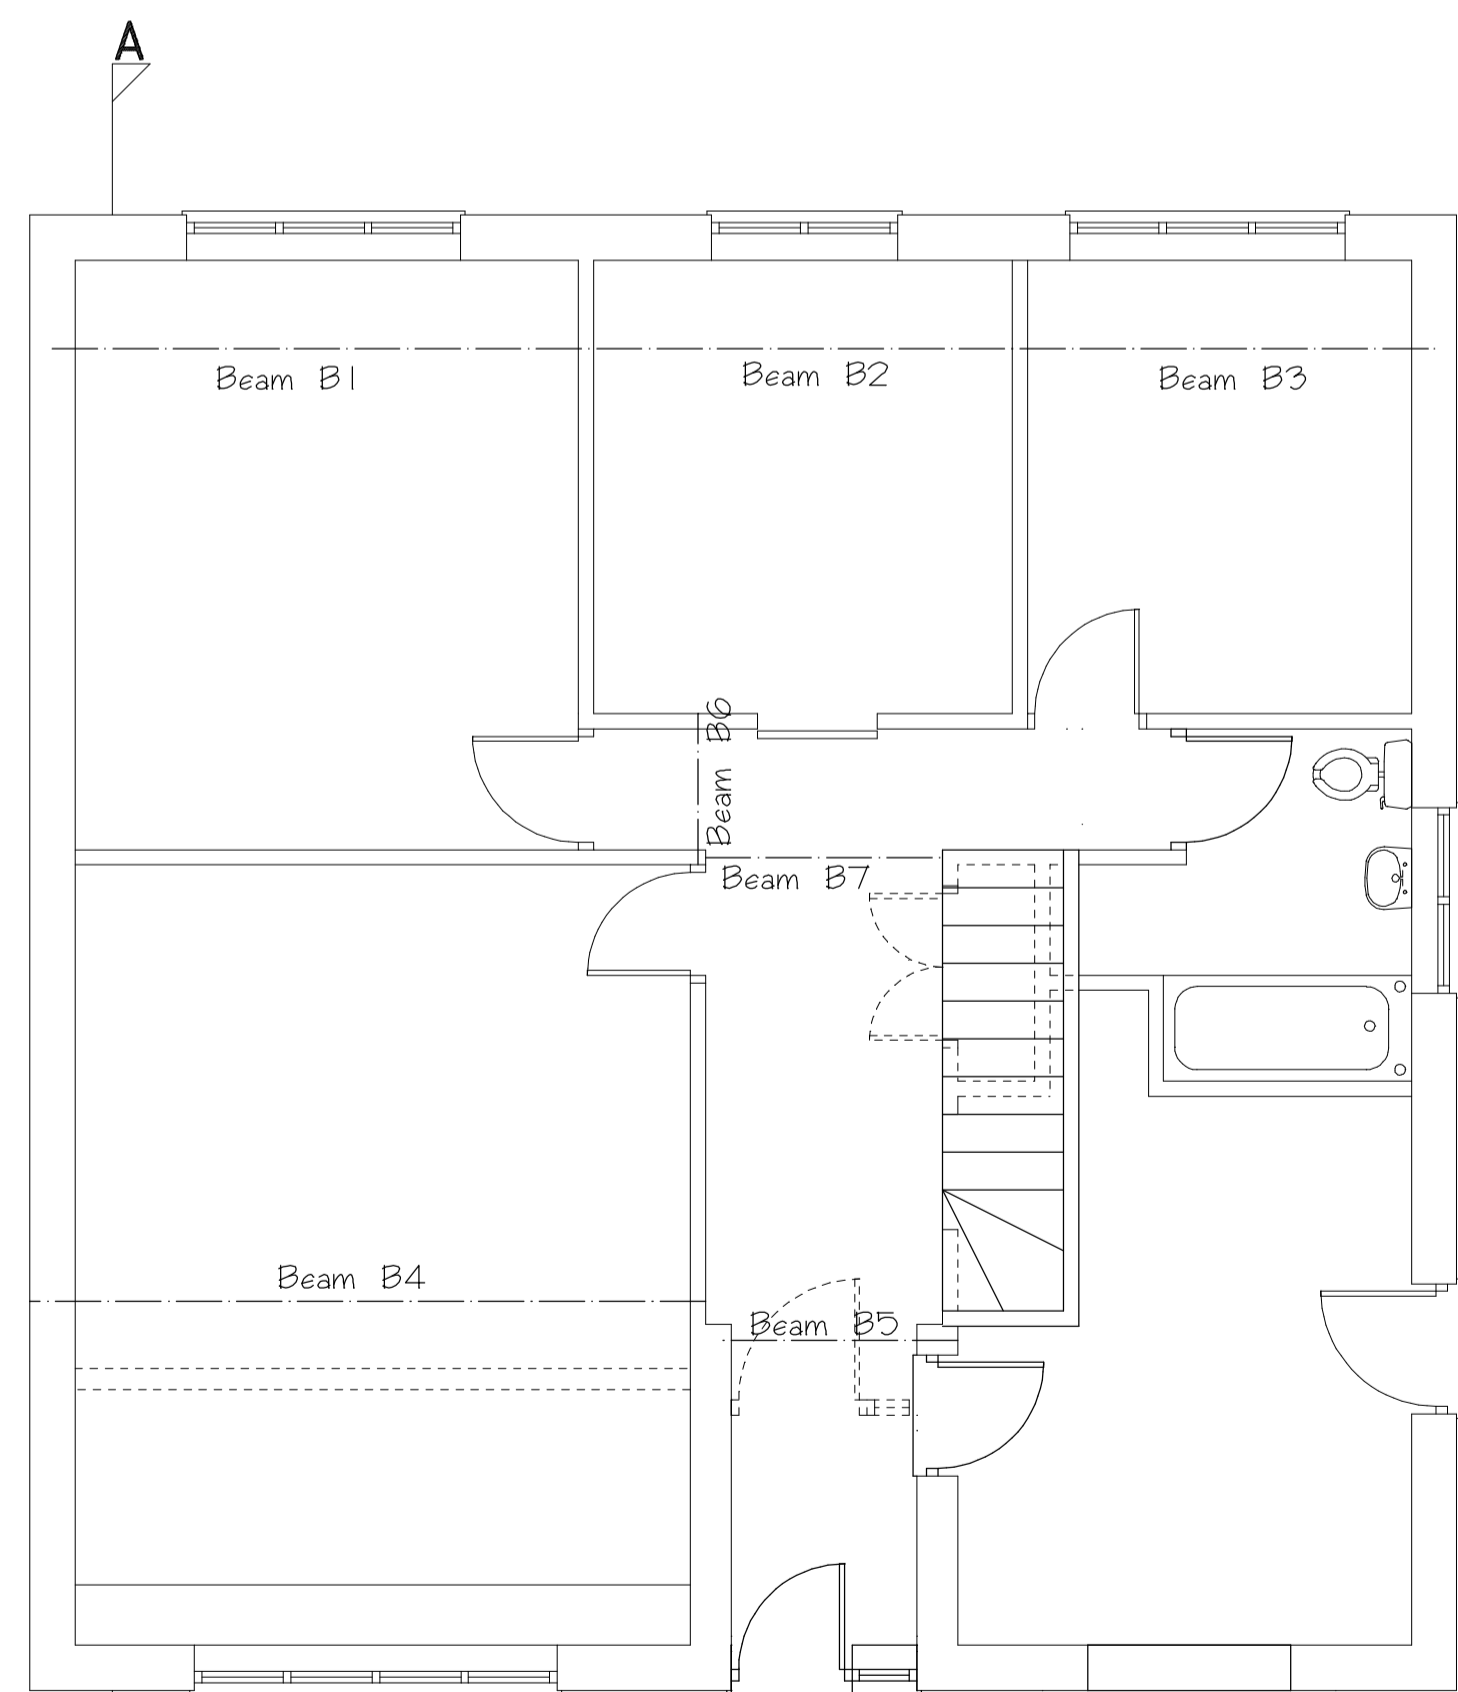

Proposed Ground Floor Plan

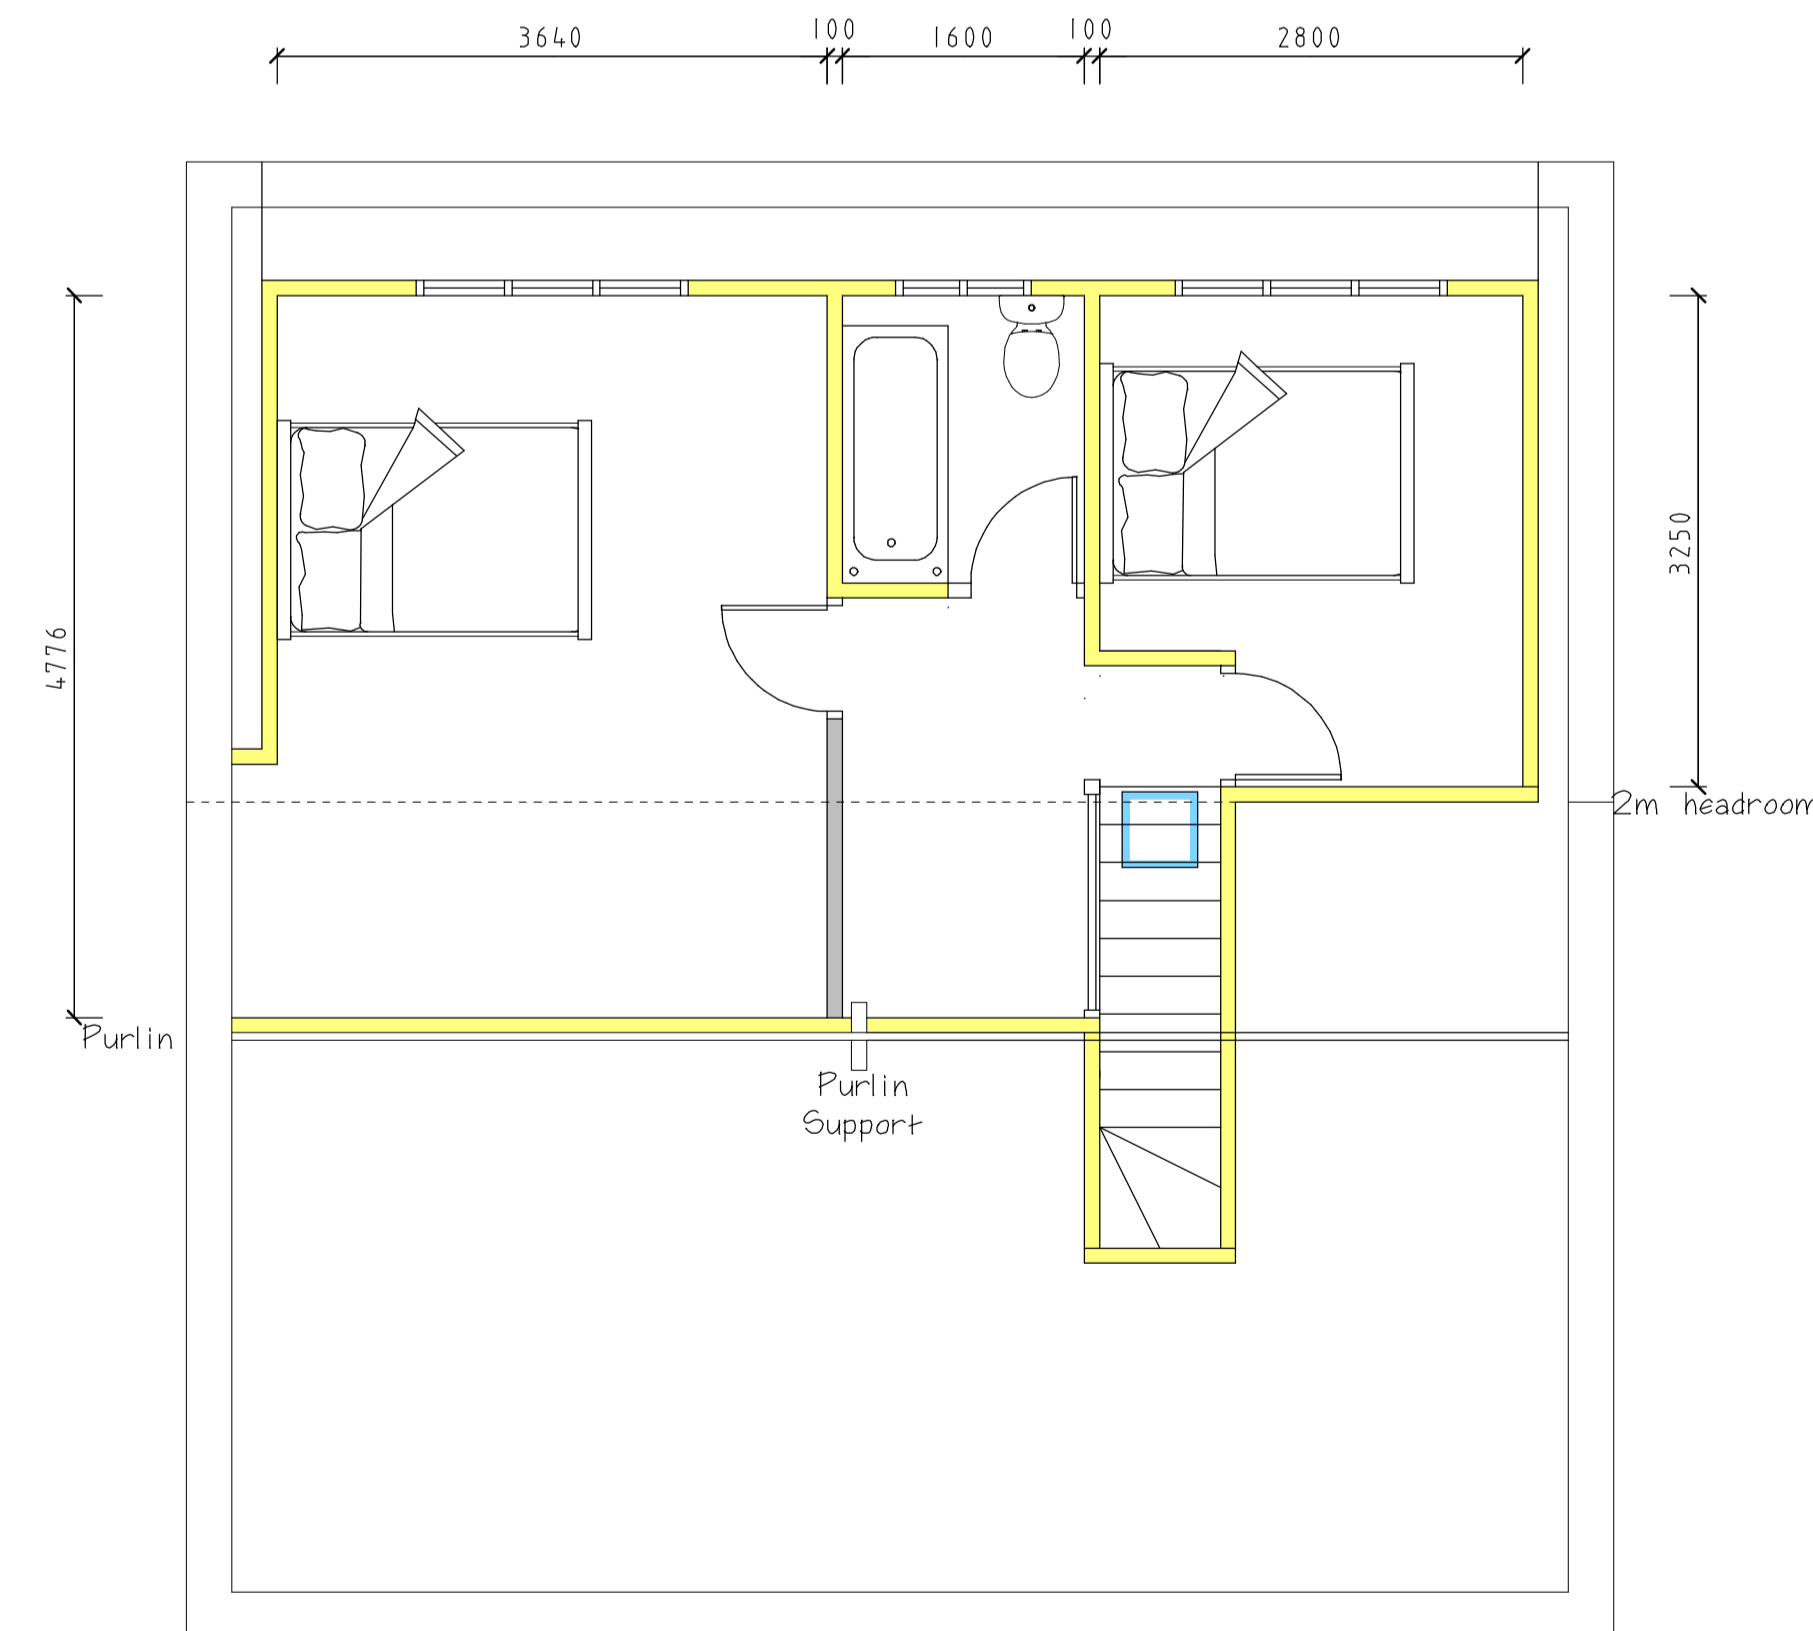

Proposed First Floor Plan

CLIENT		
Kim Newbold		
JOB TITLE		
58 Foresters Rd Burbage LE10 2RX		
DRAWING TITLE		
Proposed Loft Conversion and Pitched Roof To Front		
SCALE	DATE	DRAWN BY
1:50 & 1:100	Mar 2025	A Moore
DRG NO		
1679		2