


House Elevations

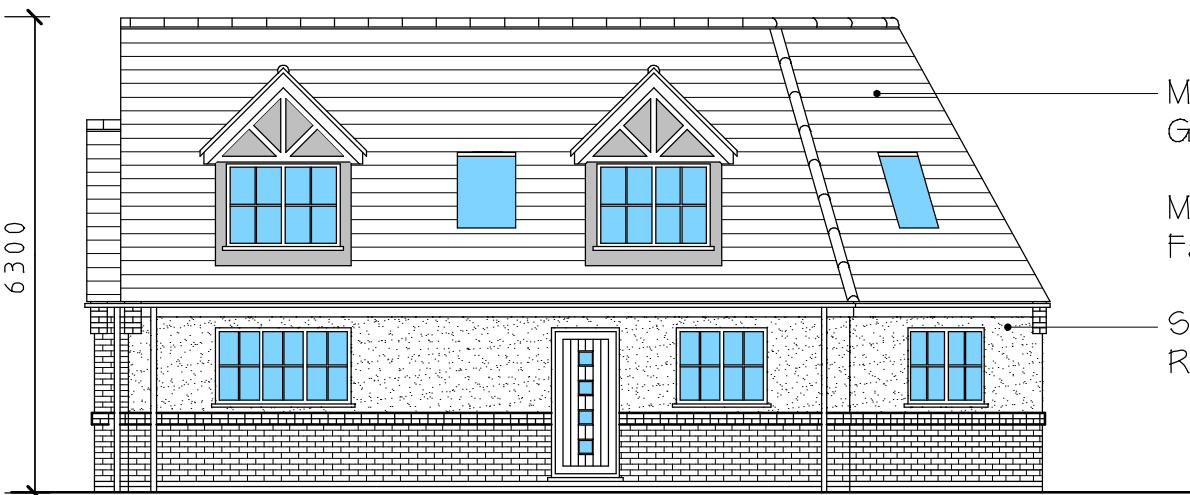

Front Elevation To
Convent Drive

Marley Ashmore Smooth
Grey Roof Tiles

Moray Red Mix
Facing Bricks

Smooth Silicone
Render In Cream



Rear Elevation


Dormer To Be Tile
Hung Using Tiles
To Match Roof



Side Elevation To Garden



Side Elevation To No 1

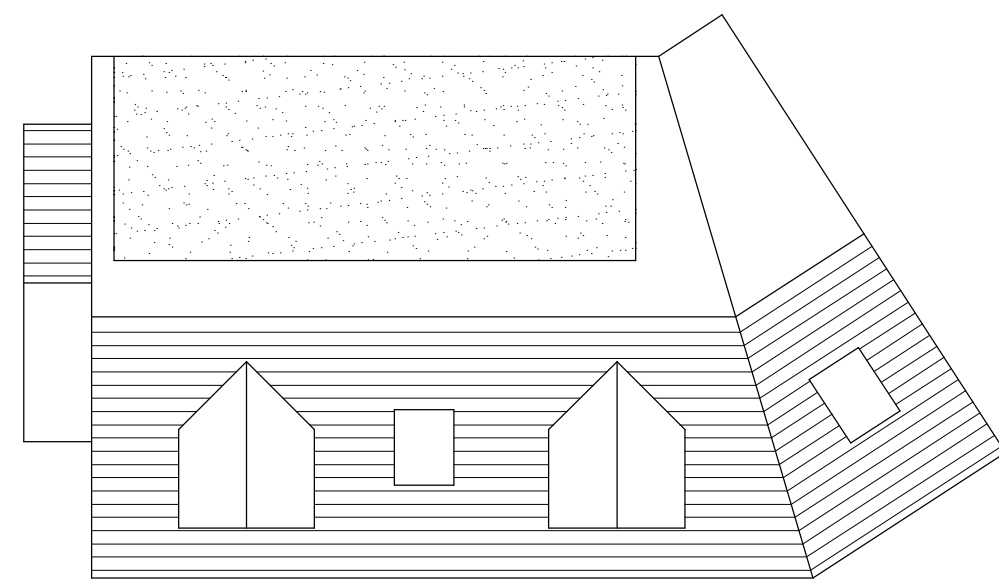

Roof Plan

All Elevation Drawings Scale 1:100


0 1 2 3 4 5m

All Plan Drawings Scale 1:50


0 1 2 3 4 5m

Scale Bars


Garage Elevations

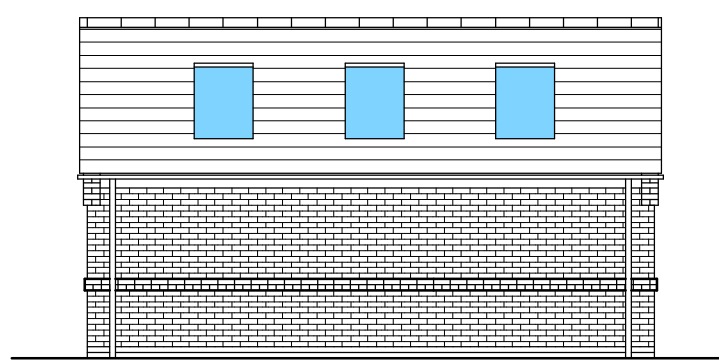


Side Elevation
On Arrow A

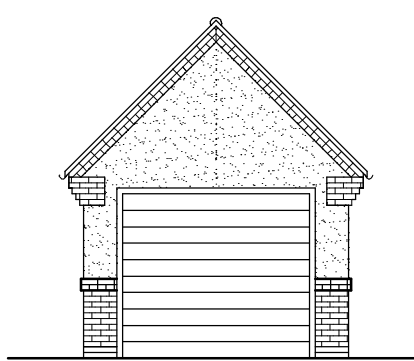


Front Elevation
On Arrow B

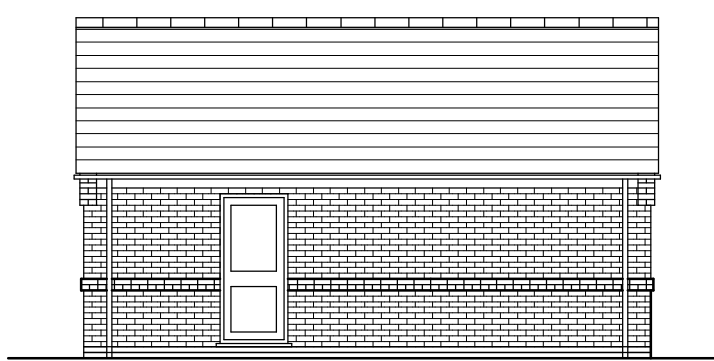


Side Elevation
On Arrow C

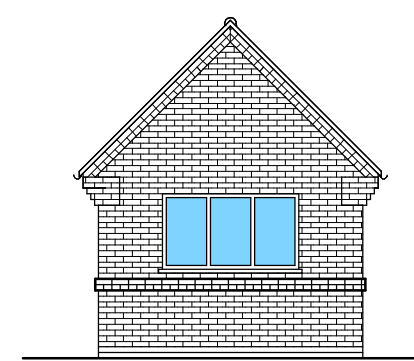

Rear Elevation
On Arrow D

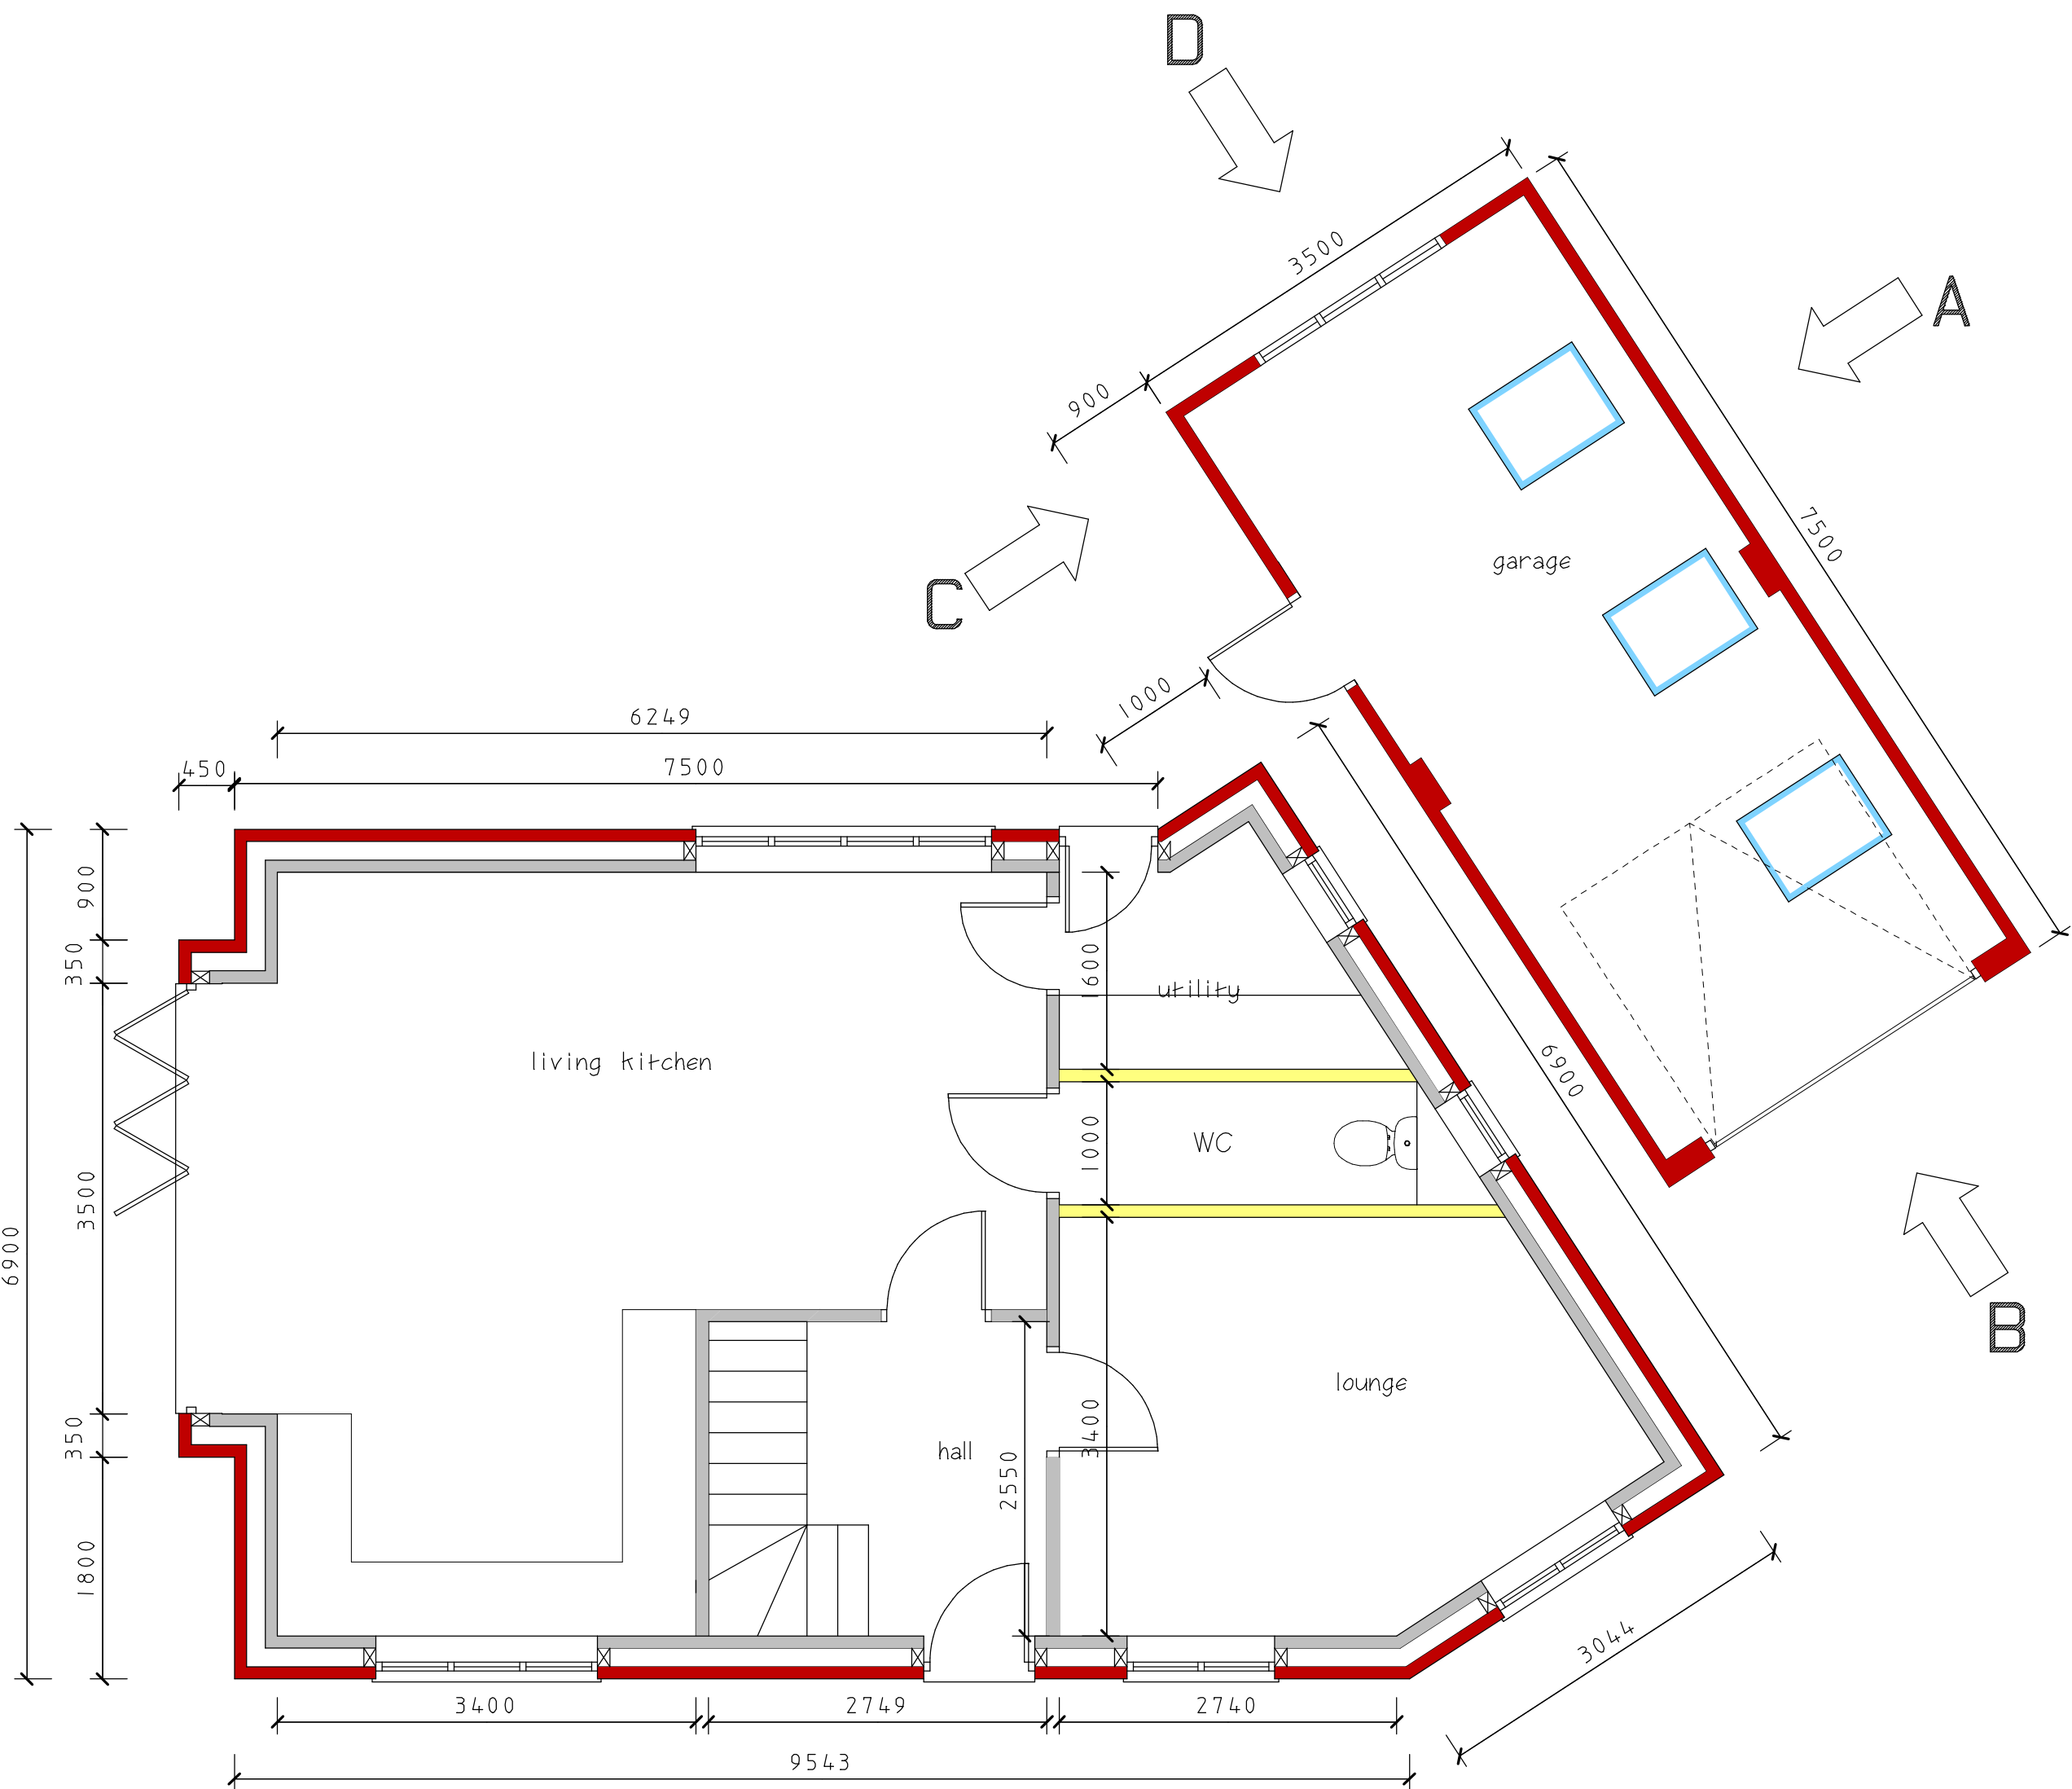

Ground Floor Plan

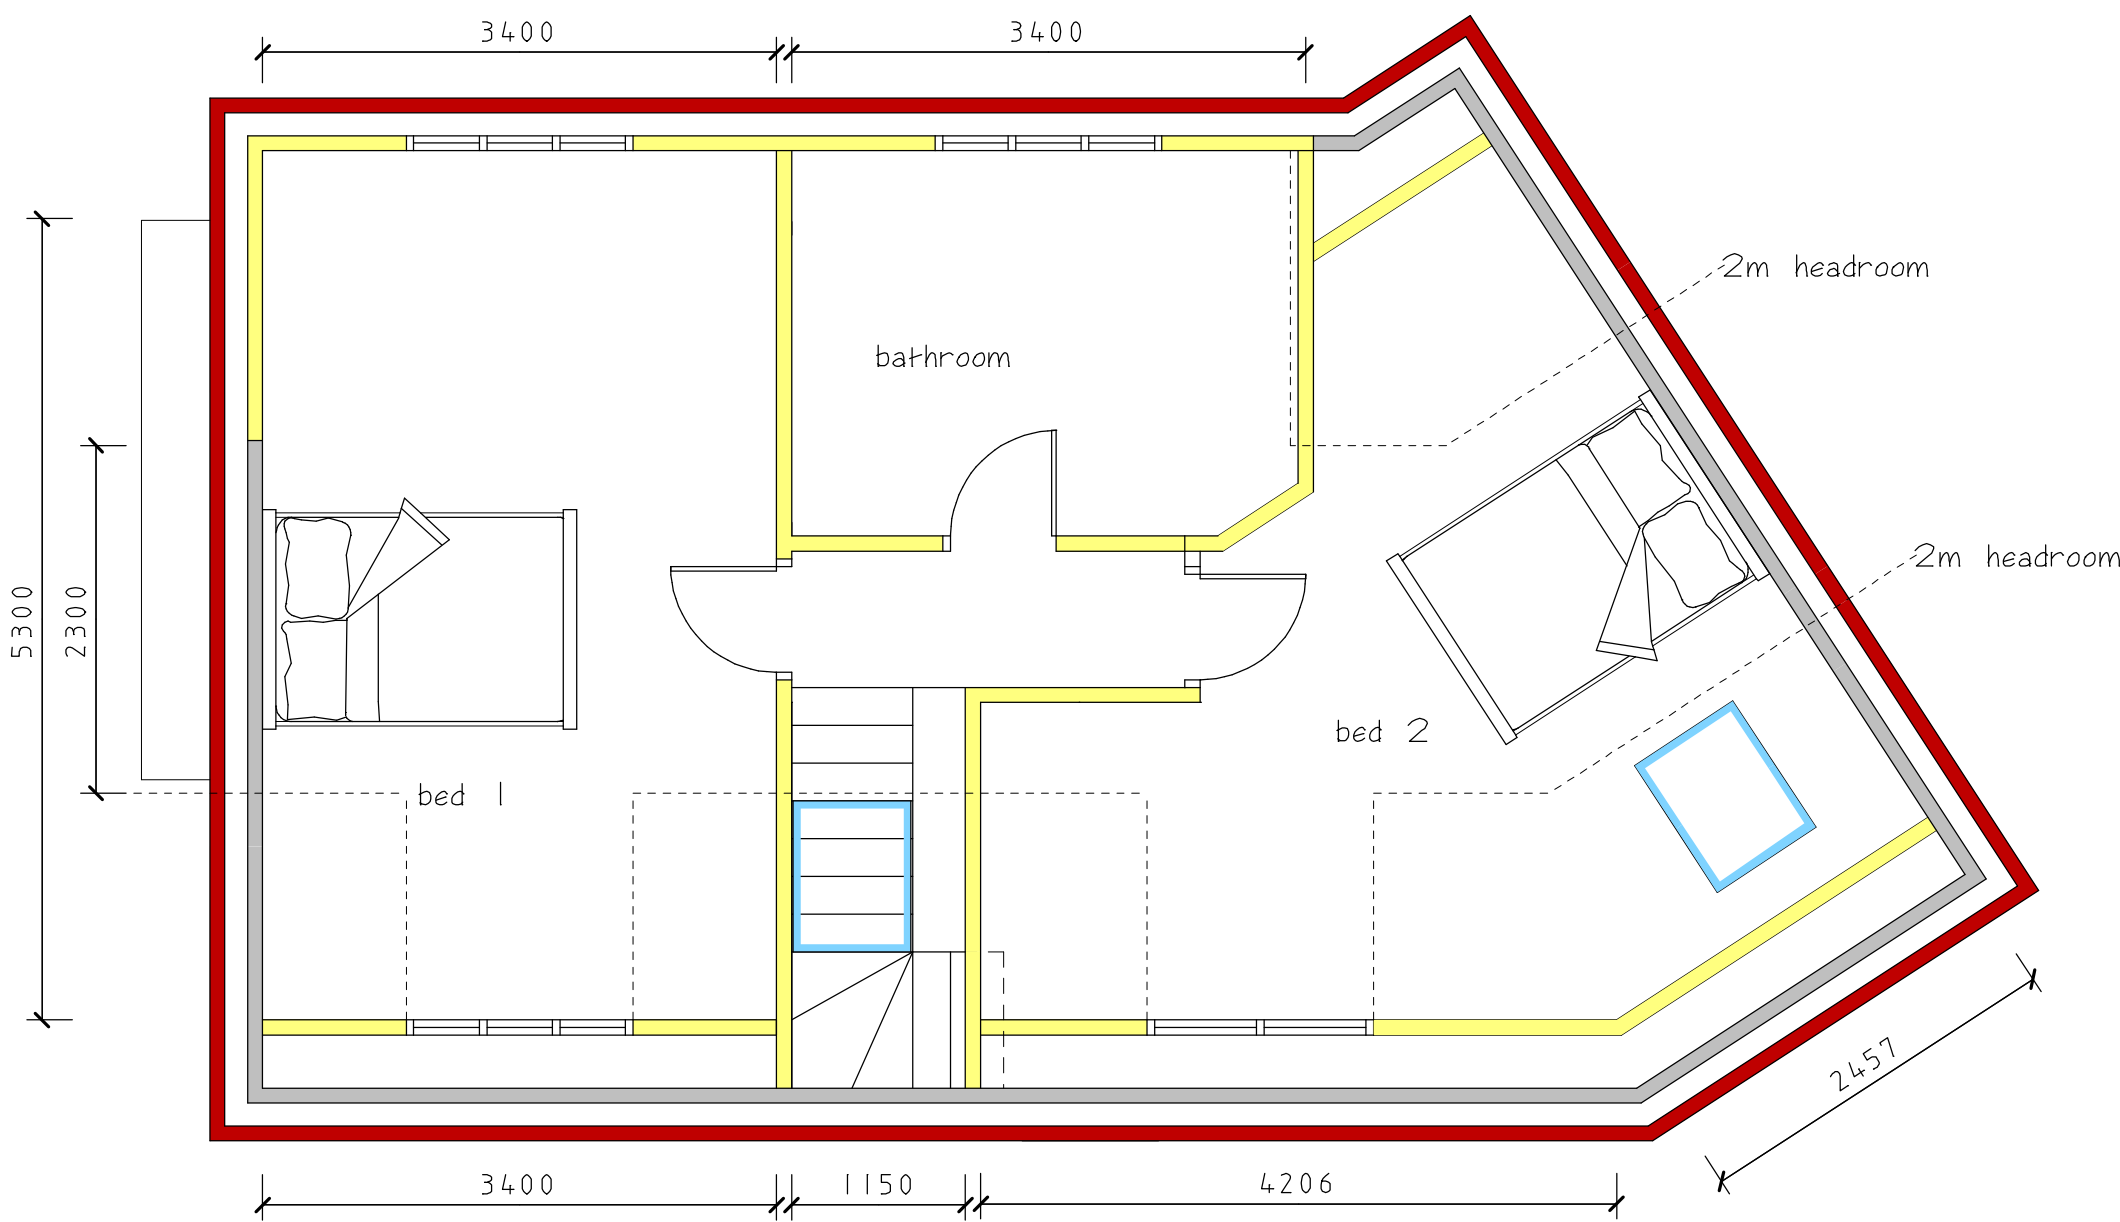

First Floor Plan

AMENDED PLAN

REV-A 24/7/2024

Remove Two Pitched Rear Dormers
And Replace With One Larger Flat
Roof Dormer.

Note:
All Other Aspects Of The Plan
Are Unchanged

CLIENT
Paul Cheater

JOB TITLE
**Land To The Rear Of
Convent Lodge
Convent Drive
Stoke Golding
Nuneaton
CV13 6JF**

DRAWING TITLE
**Proposed
2 Bedroom Bungalow
And Garage**

SCALE SHEET DATE DRAWN BY
1:50 & 1:100 A1 Feb 2024 A Moore

ANDREW MOORE
ARCHITECTURAL SERVICES
Tel: 07973397765
Email: andrewmoore@workmail.com

DRG NO SHEET NO
1643 REV-A 1