
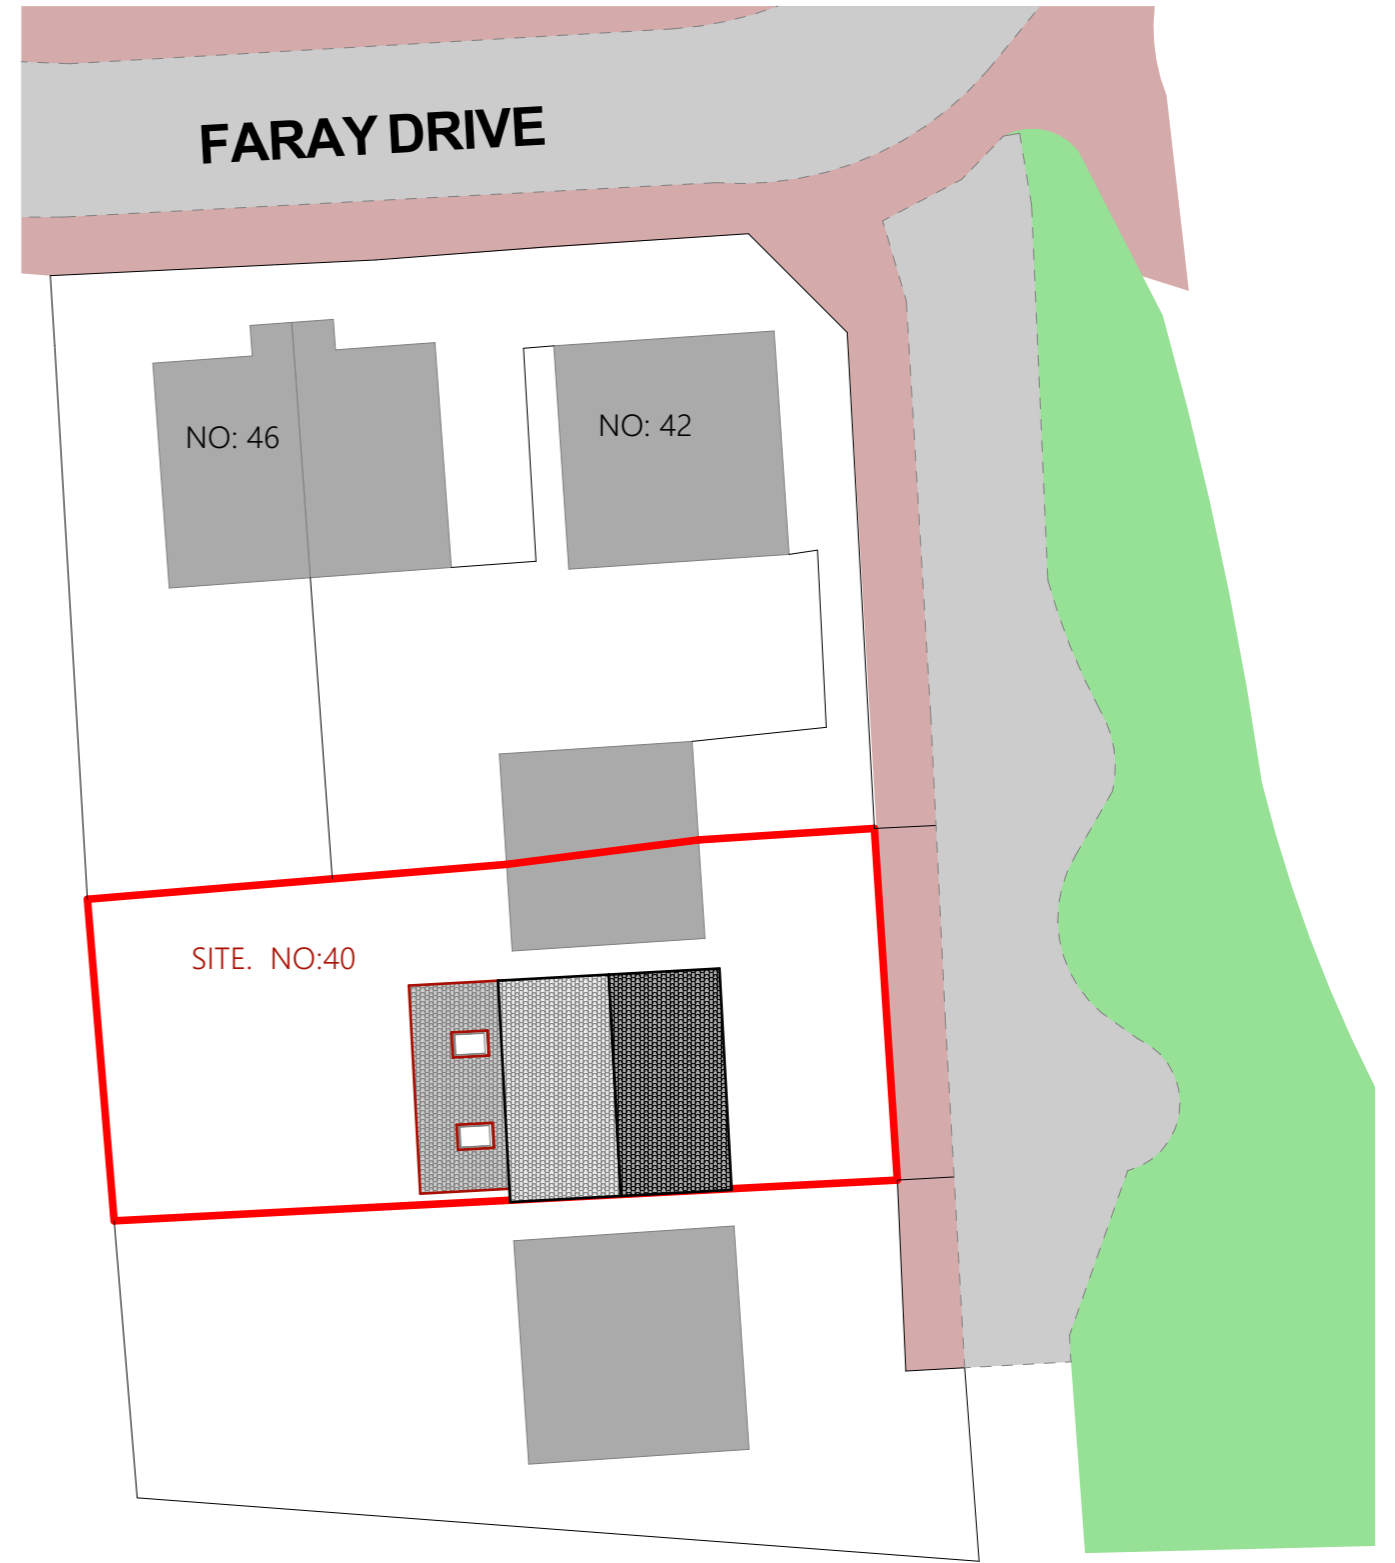



Existing Site Plan

Scale 1:250@A3

 

Proposed Site Plan

Scale 1:250@A3

 

Project

Client

Drawn By

Drw No.

Scale

40 Faray Drive, Hinckley
Leicestershire, LE10 0WZ

Mr Angus Richardson

FreeForm

Architectural
Services

Project No.

2448

Layout Title

Site Plans

2448-02

1:250

Copyright of this drawing belongs to
FreeForm Design and Build Ltd. Reproduction
in any form is forbidden without the prior
written permission of the copyright holder.