





Front Elevation




Side Elevation

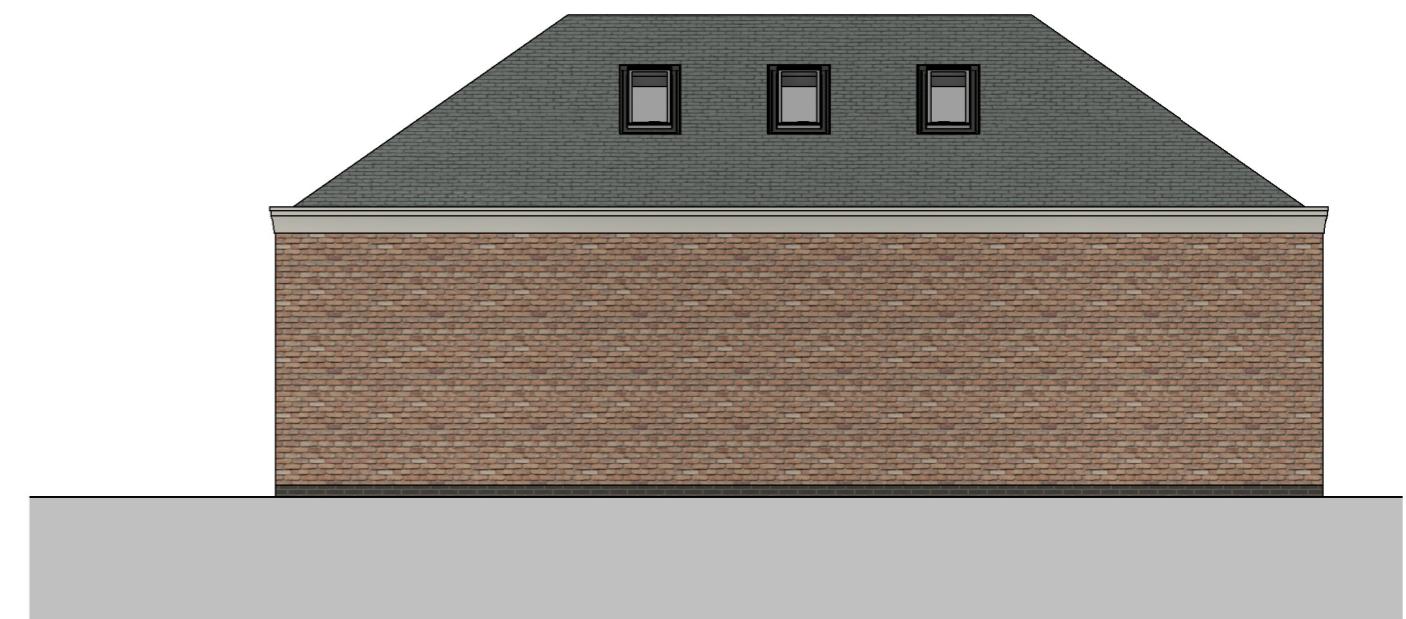


Rear Elevation

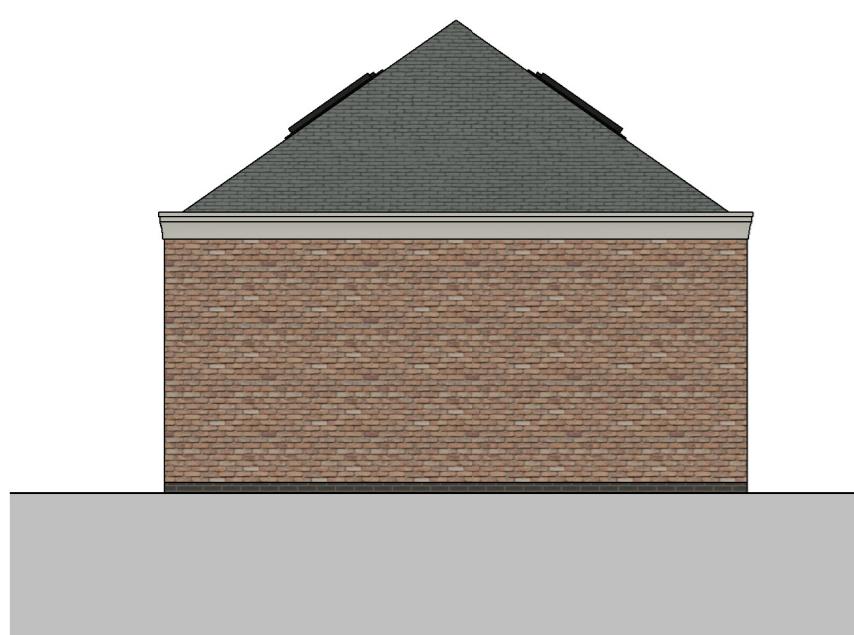


Side Elevation

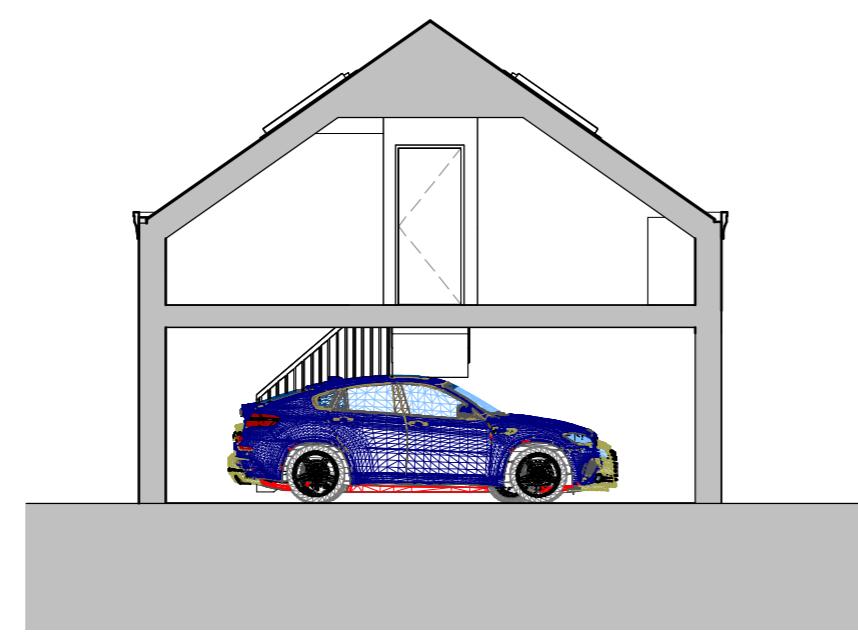


Typical Section

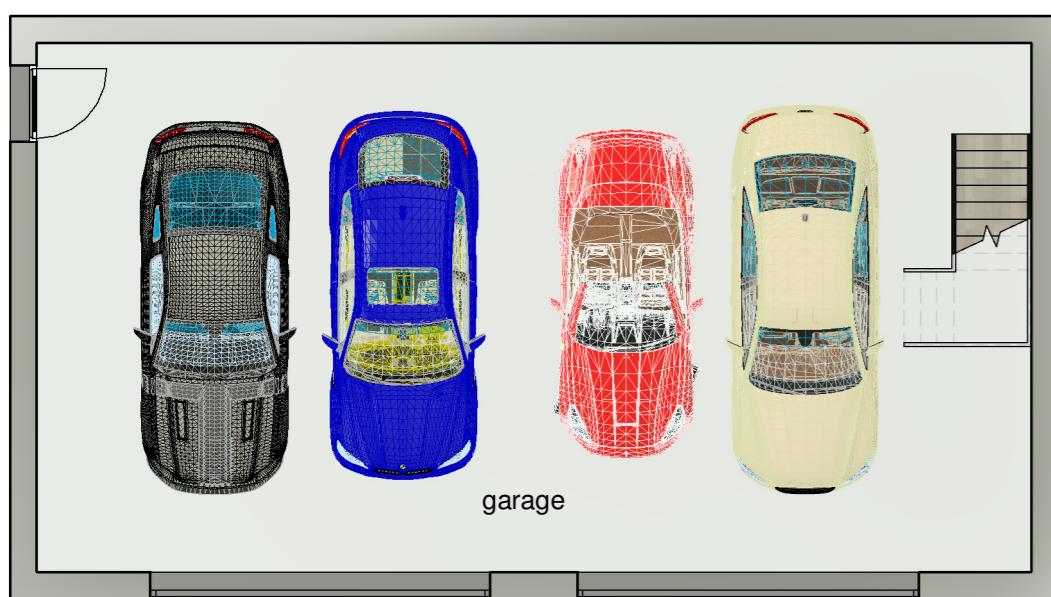

Ground Floor Plan

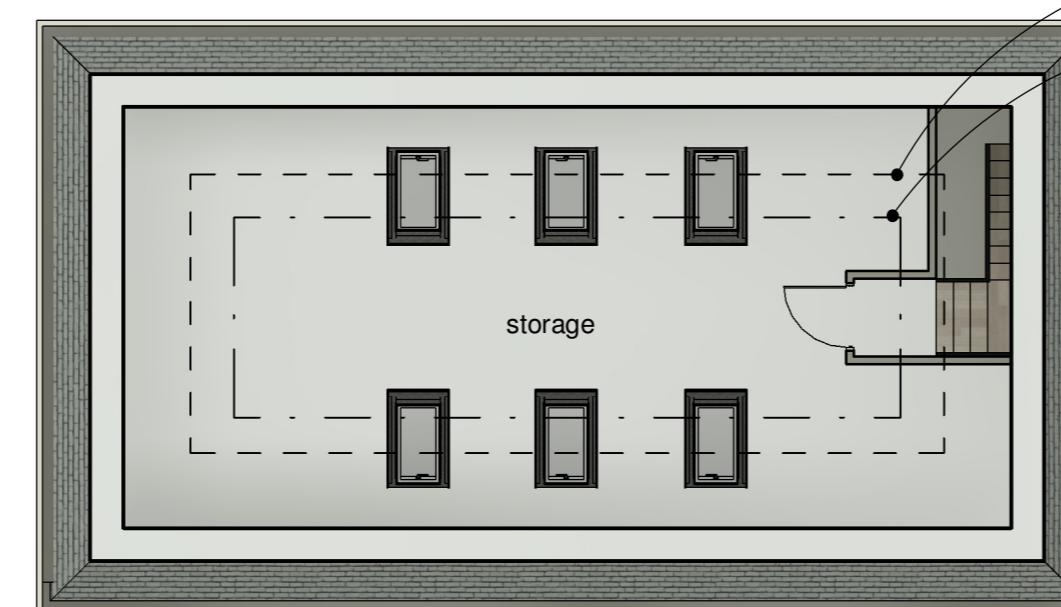

First Floor Plan

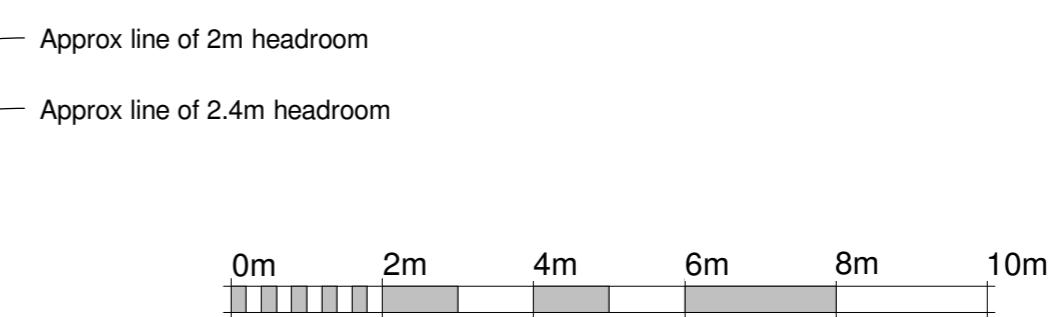

Client <b>Mr M Ketcher</b>		Project Title Proposed Dwelling Church Road Witherley	
Drawing Title <b>Revised Garage Design</b>			
Scale 1:100	Date Nov 25	Sheet A2	Job No. 25/89
Author LJW	Checked by ZM		Drawing No. 06
Status <b>SCHEME</b>			

THE COPYRIGHT OF THIS DRAWING IS HELD BY HAYWARD ARCHITECTS LTD.  
REPRODUCTION IN ANY FORM, EITHER IN WHOLE OR IN PART IS FORBIDDEN WITHOUT THE PRIOR WRITTEN PERMISSION  
OF THE COPYRIGHT HOLDER. DO NOT SCALE FROM DRAWING AND ONLY FIGURED DIMENSIONS ARE TO BE USED

**HAYWARD**  
architects

19 Station Road  
Hinckley  
Leicestershire  
LE10 1AW  
Tel: 01455 635 665  
www.haywardarchitects.co.uk

Tel: 01455 635 665

www.haywardarchitects.co.uk