
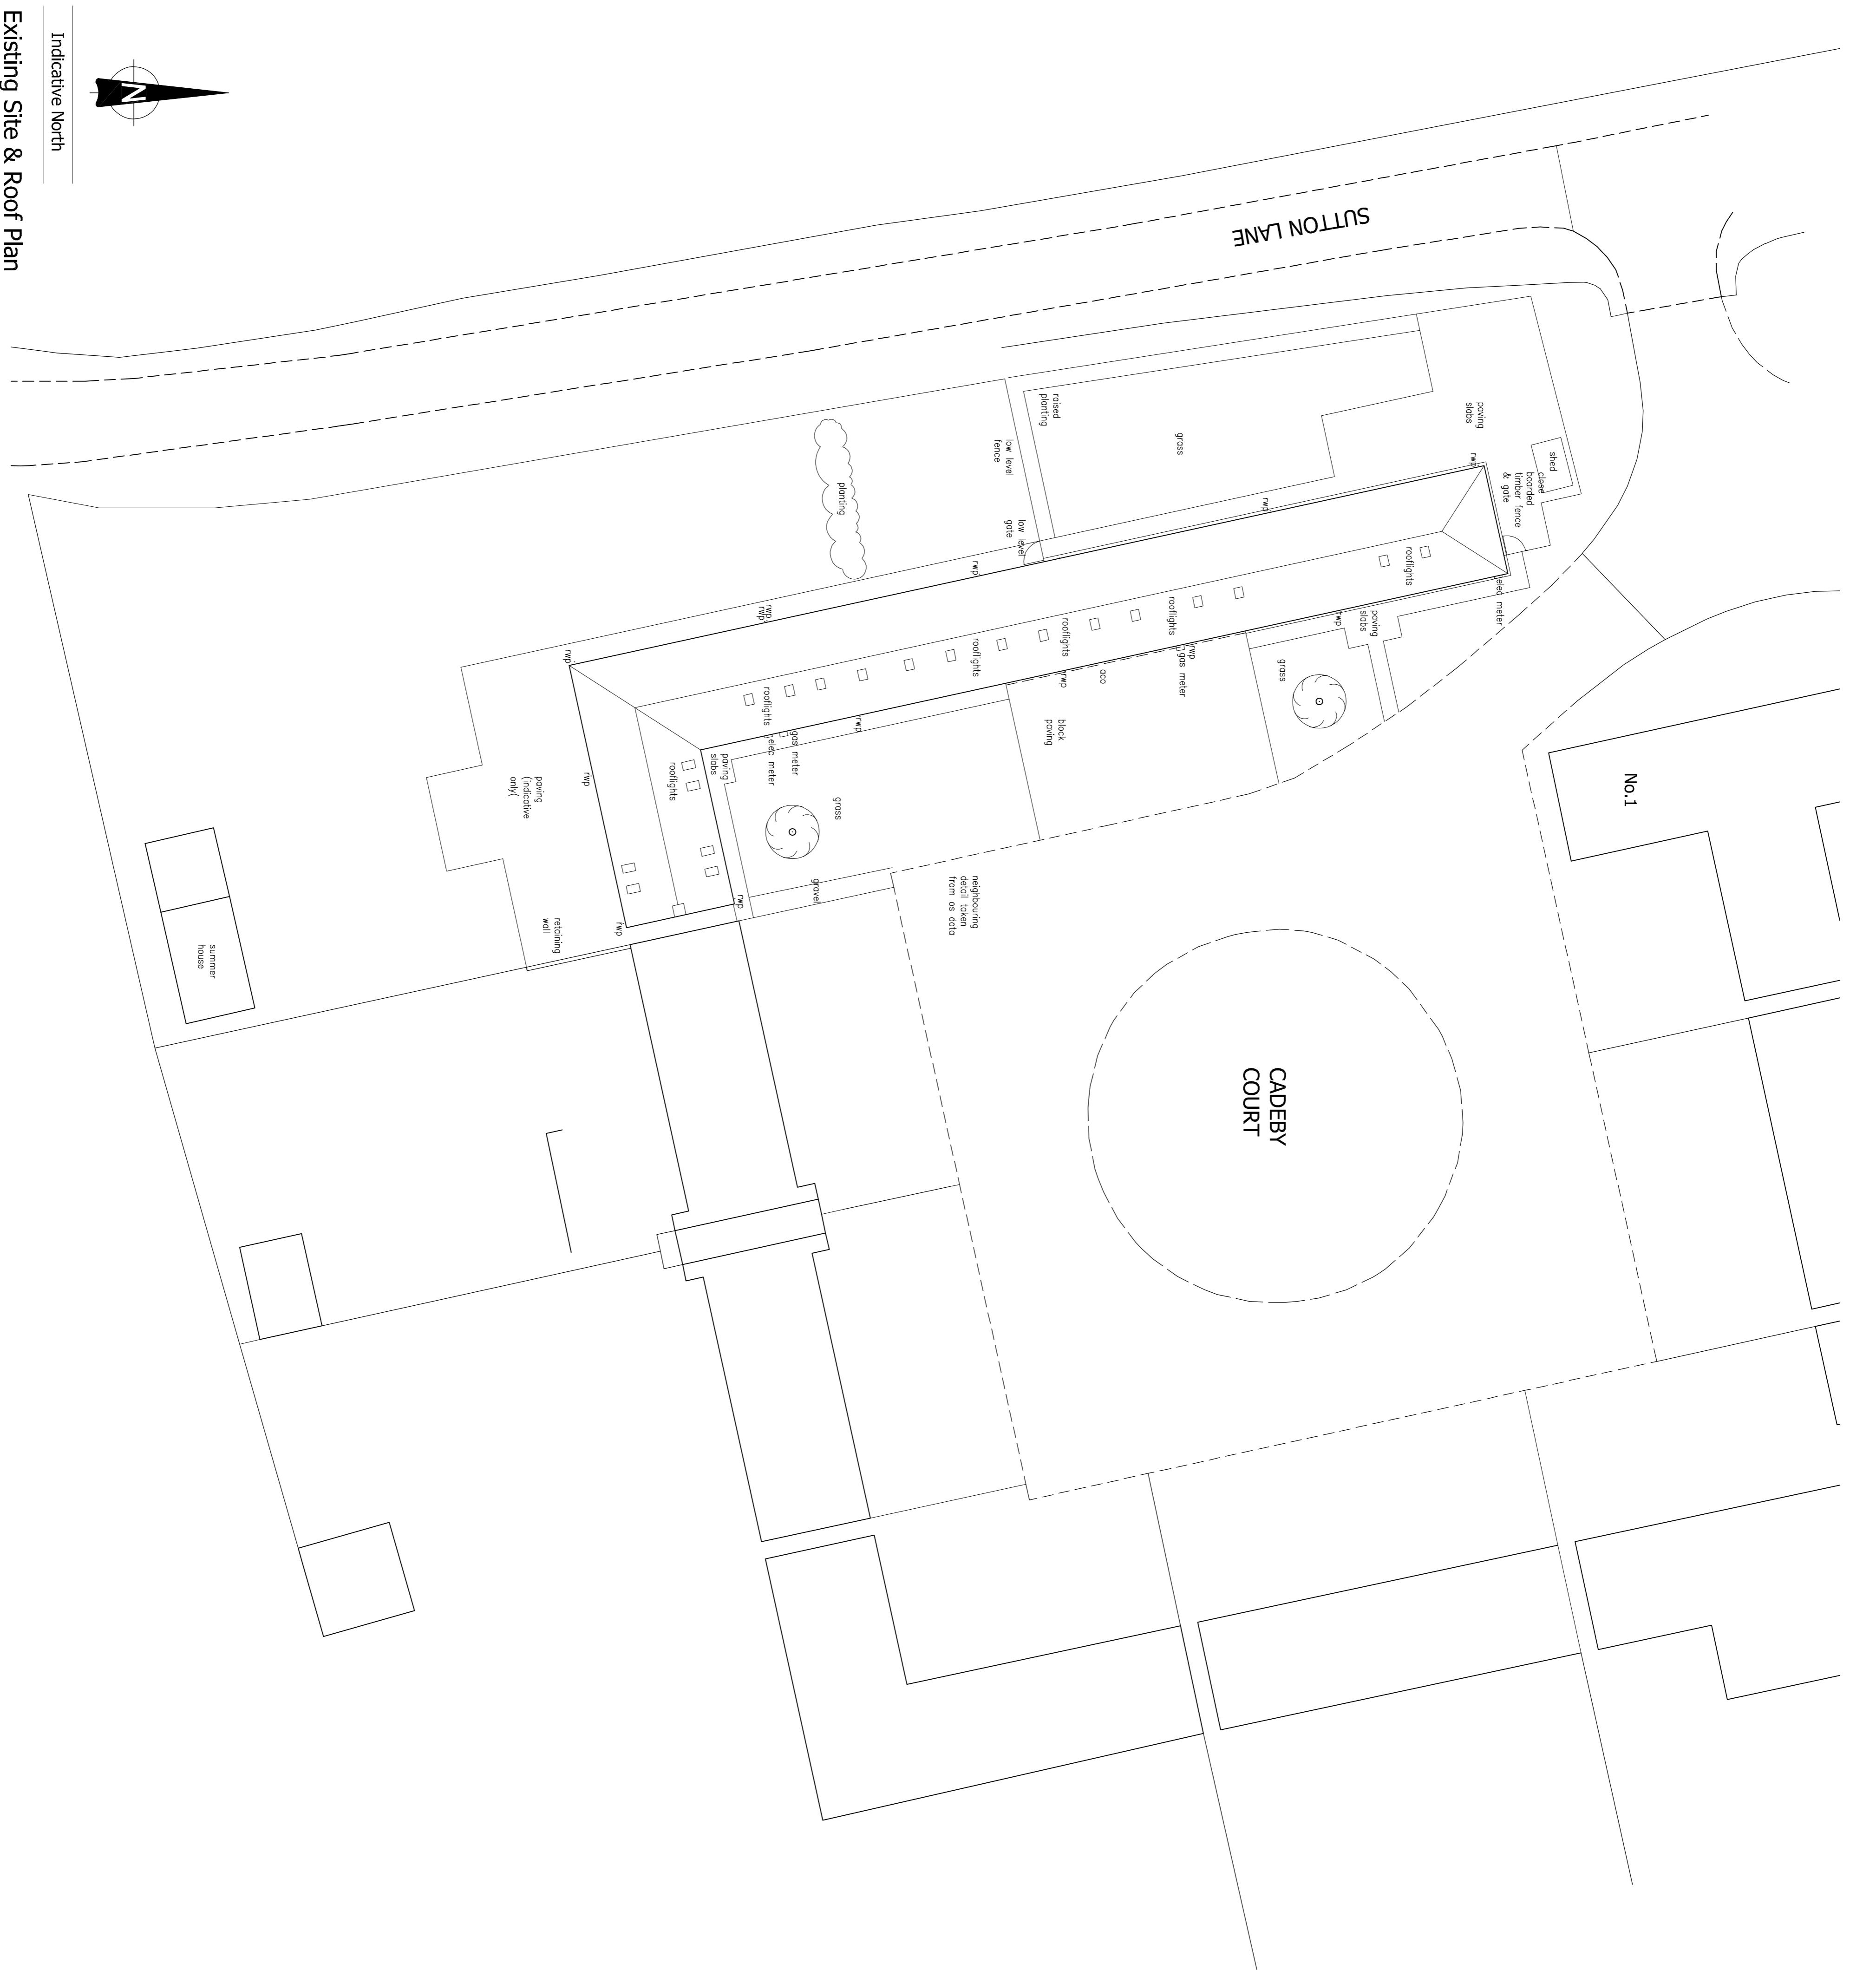


EXISTING DETAILS

No. 8 CADEBY COURT - SUTTON LANE - CADEBY - LEICESTERSHIRE

Existing Site & Roof Plan
Scale 1:200

Indicative North

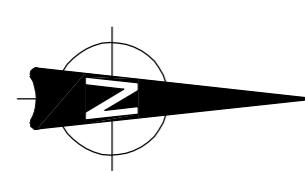

Revisions:

DG DAVID GRANGER
ARCHITECTURAL DESIGN LTD

David Granger Architectural Design Ltd
The Old Cottage Hospital
Leicester Road
Ashby de la Zouch
Leicestershire
LE15 1DB

T 01530 509039
W www.davidgrangerdesign.com

Project

8 Cadeby Court
Sutton Lane
Cadeby
Leicestershire

Client

Mr & Mrs Cullen

Drawing

Existing Details
Sheet 1 of 5

Drawing Number 25-4586.01

Date: July 2025

Scale: As Shown Drawn By: LS Checked By: MP

Flashed dimensions must be taken in preference to stated dimensions and any discrepancies are to be referred to David Granger Architectural Design Ltd.
Contractors, subcontractors and suppliers must verify all dimensions on site before
commencing any work or making any working drawings. All drawings are copyright of
David Granger Architectural Design Ltd. Copying, reverse engineering, or otherwise
utilising any part of this document without the express written consent of the
Company Reg. No. 5068912.

Notes