

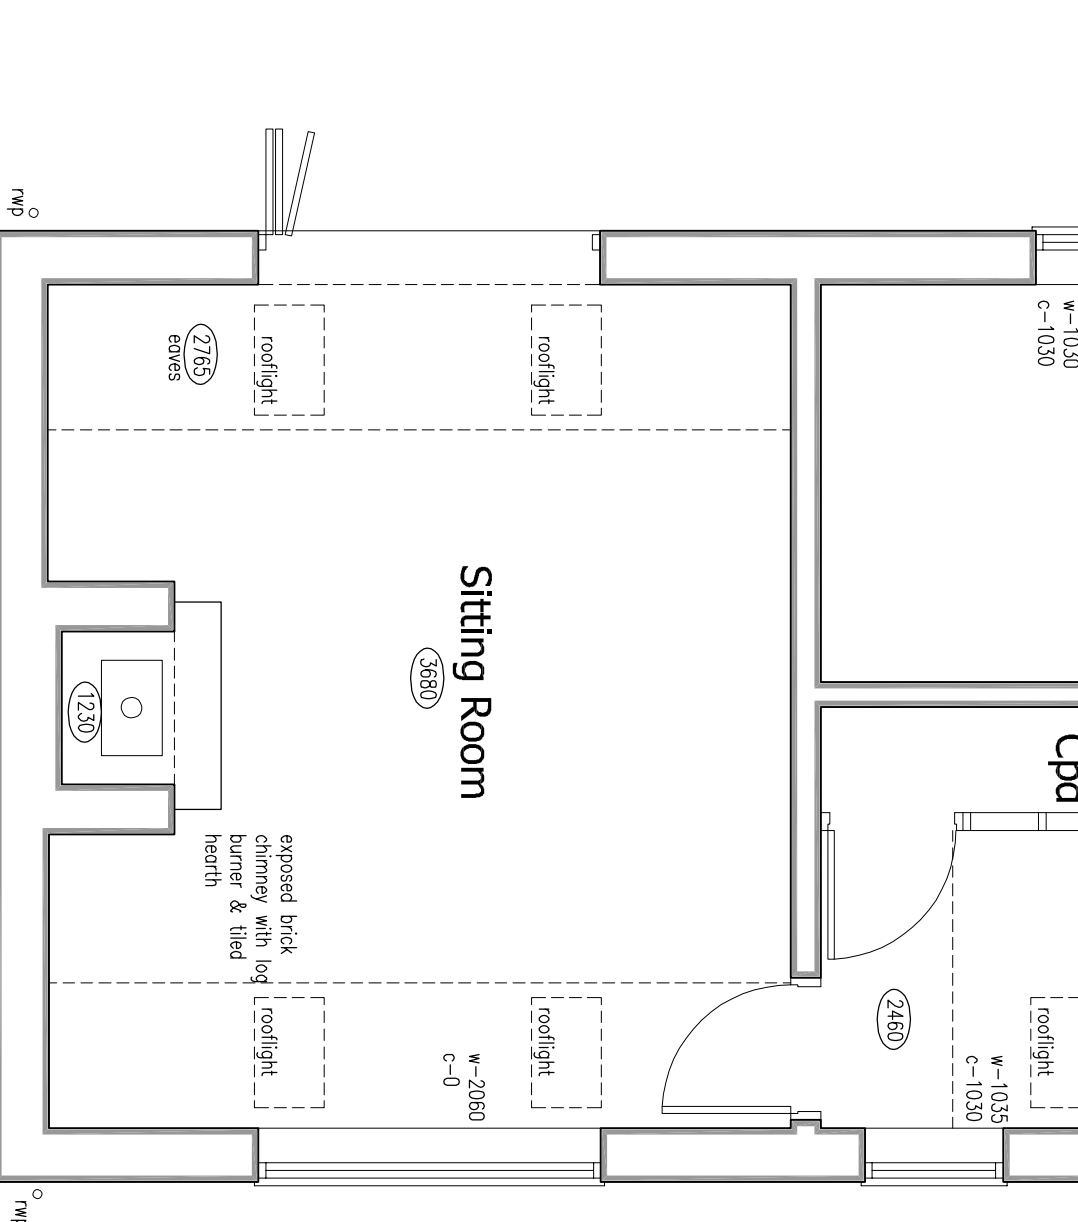


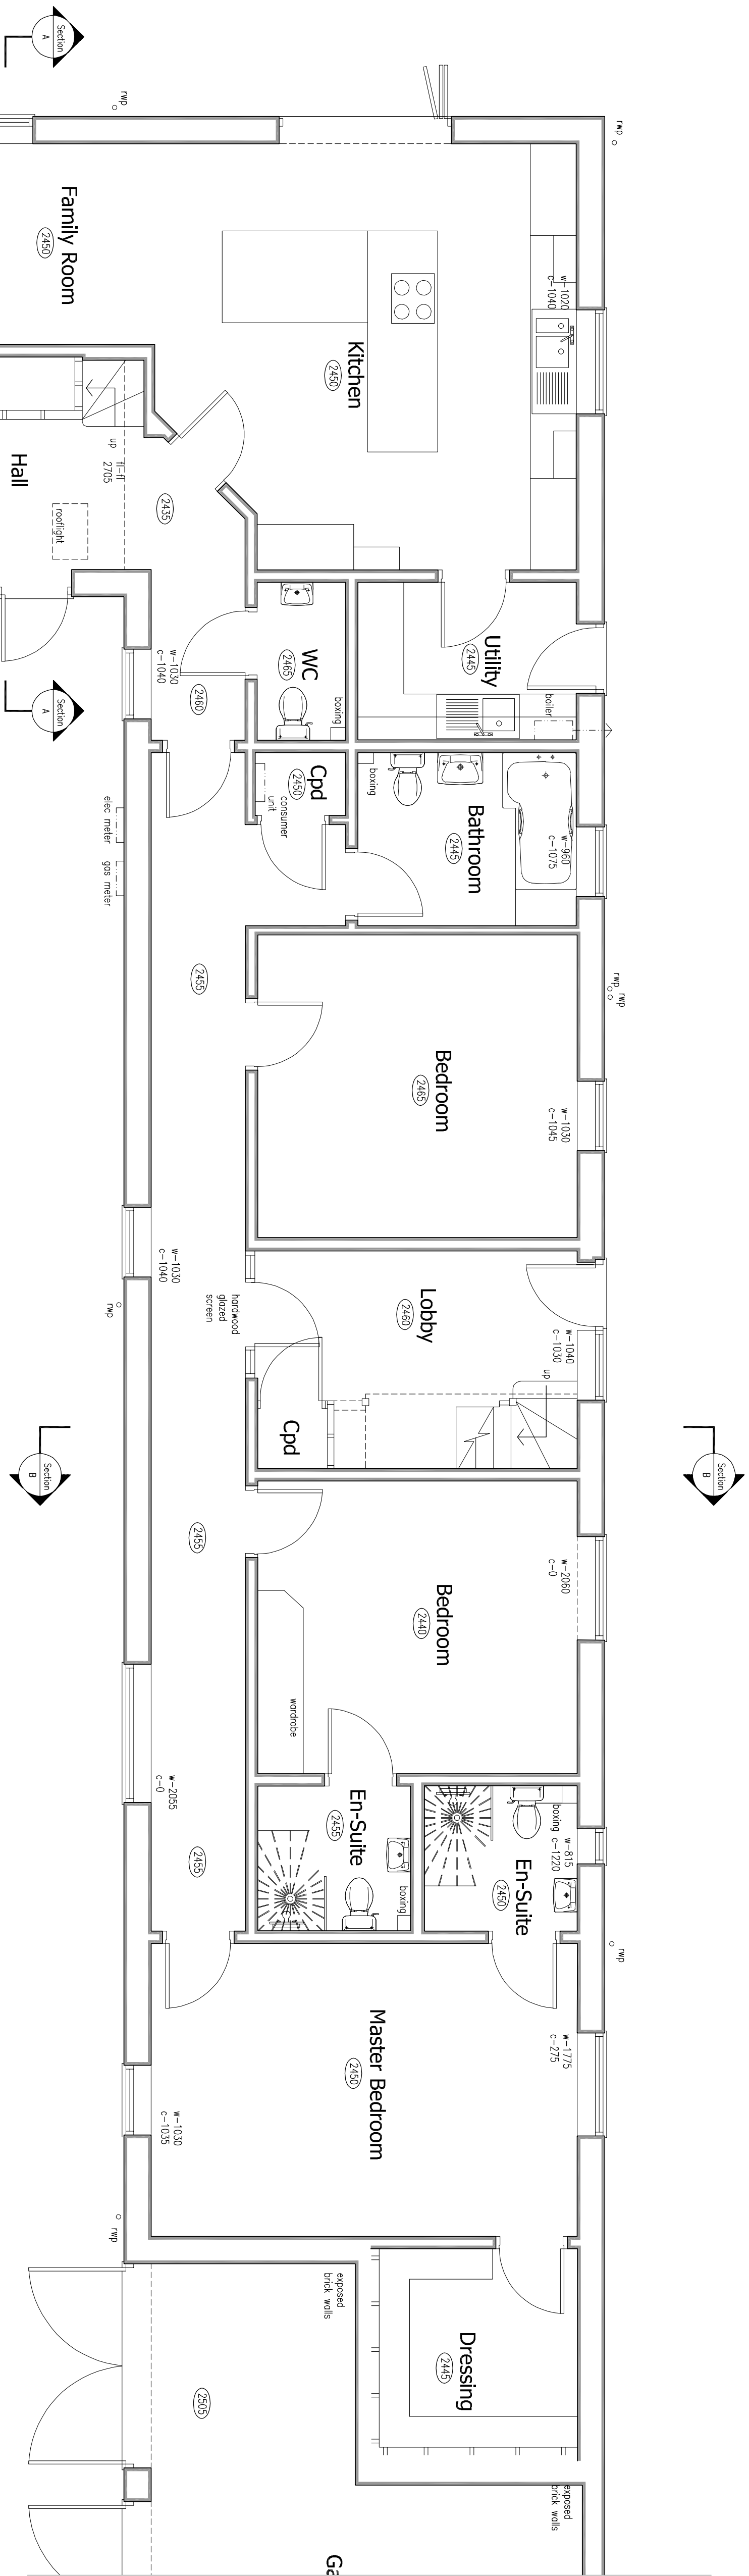

Existing Ground Floor Plan (Part of)
Scale 1:50
Suspended Floor Construction

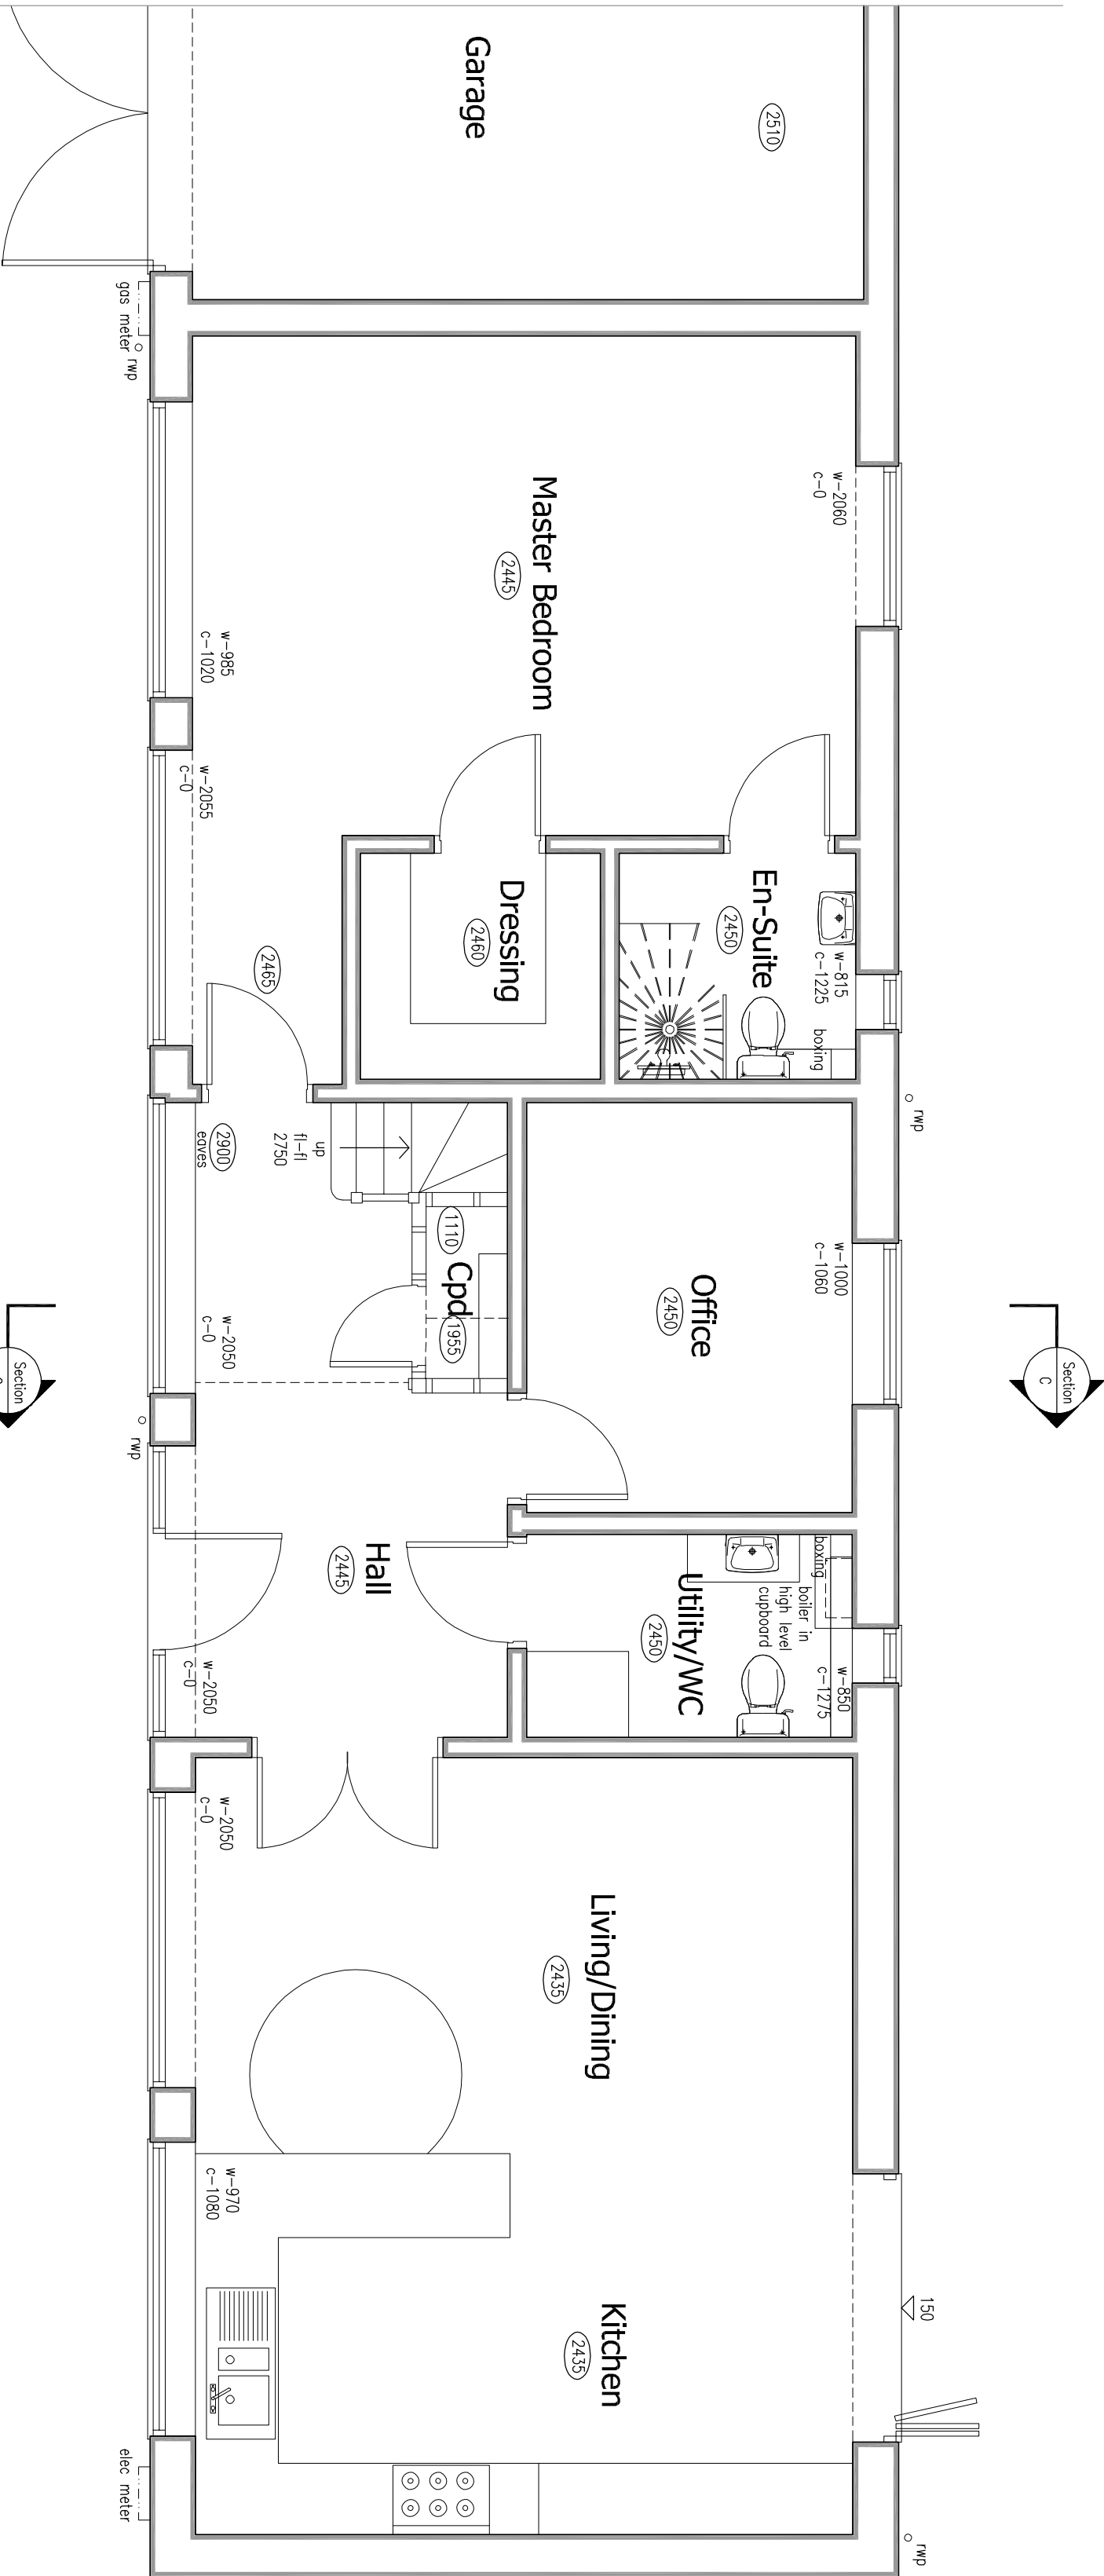

Existing Ground Floor Plan (Part of)
Scale 1:50
Suspended Floor Construction

EXISTING DETAILS

NO. 8 CADEBY COURT - SUTTON LANE - CADEBY - LEICESTERSHIRE

