


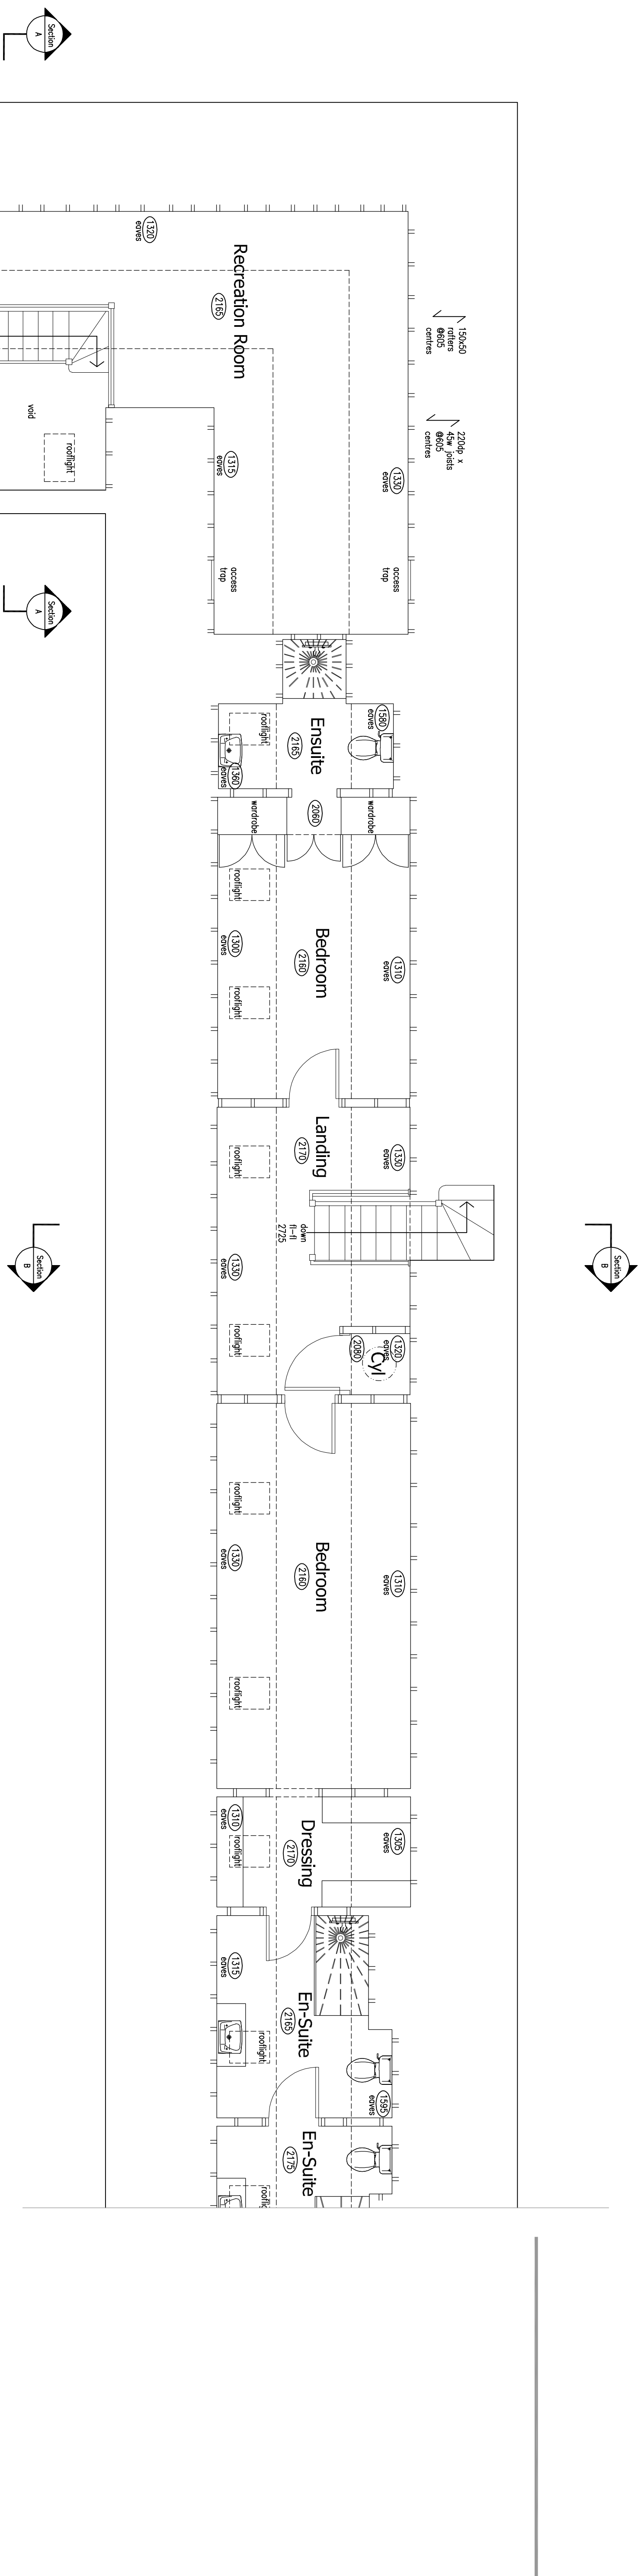


Existing First Floor Plan (Part of)
Scale 1:50

Bedroom

Storage
(270°)

w.c.


DG DAVID GRANGER ARCHITECTURAL DESIGN LTD

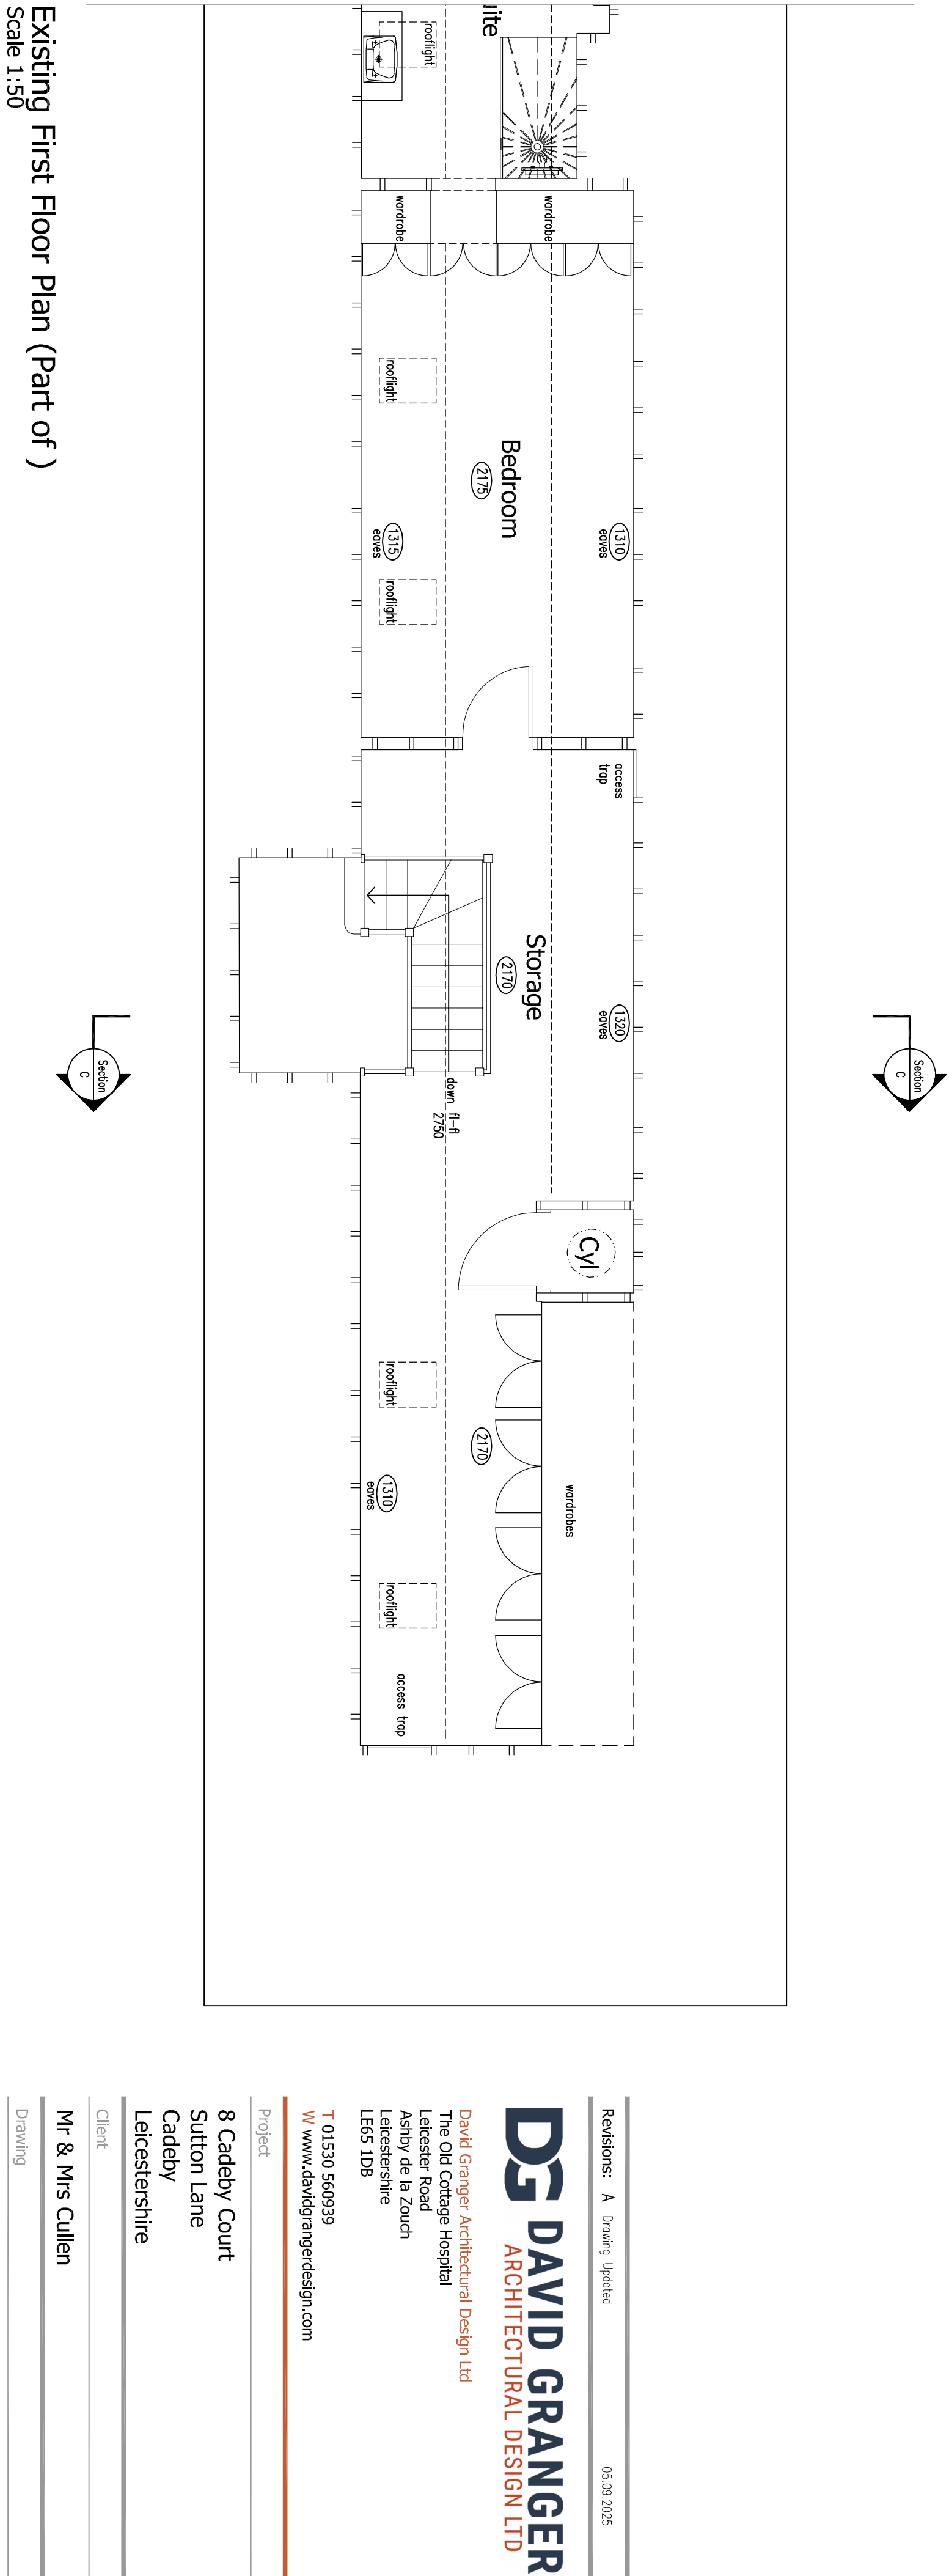

EXISTING DETAILS

0
1
2
3

All rights reserved. Licence No. 00100000449, Landmark Ref. L000816
Company Reg. No. 5068912

 

Revisions: A Drawing Updated		05.09.2025
DS DAVID GRANGER ARCHITECTURAL DESIGN LTD		
David Granger Architectural Design Ltd The Old Cottage Hospital Hickstead Road Aspley-le-Woods Leicestershire LE65 1DB		
Tel 01530 560939 www.davidgrangerdesign.com		
Project		
8 Cradley Court Sutton Lane Cadeby Leicestershire		
Client		
Mr & Mrs Cullen		
Drawing		
Existing Details Sheet 3 of 5		
Drawing Number		
25.4586.03 A		
Date: July 2025		
Scale: As Shown	Drawn By: LS	Checked By: MP
Figure dimensions must be taken in preference to stated dimensions and any dimensions in brackets are for information only. Contractors, subcontractors and suppliers must verify all dimensions on site before commencing any work, including any working drawings. All drawings are copyright of David Granger Architectural Design Ltd. This document is the property of David Granger Architectural Design Ltd. If not otherwise stated, all rights are reserved. Licence No. AR10002949, Licentiate Ref. LR0816 Planning Reg. No. 5969212 © Crown Copyright, All		