


This drawing is to be read in conjunction with Drawing No. 25.4586.01-05 'Existing Details'

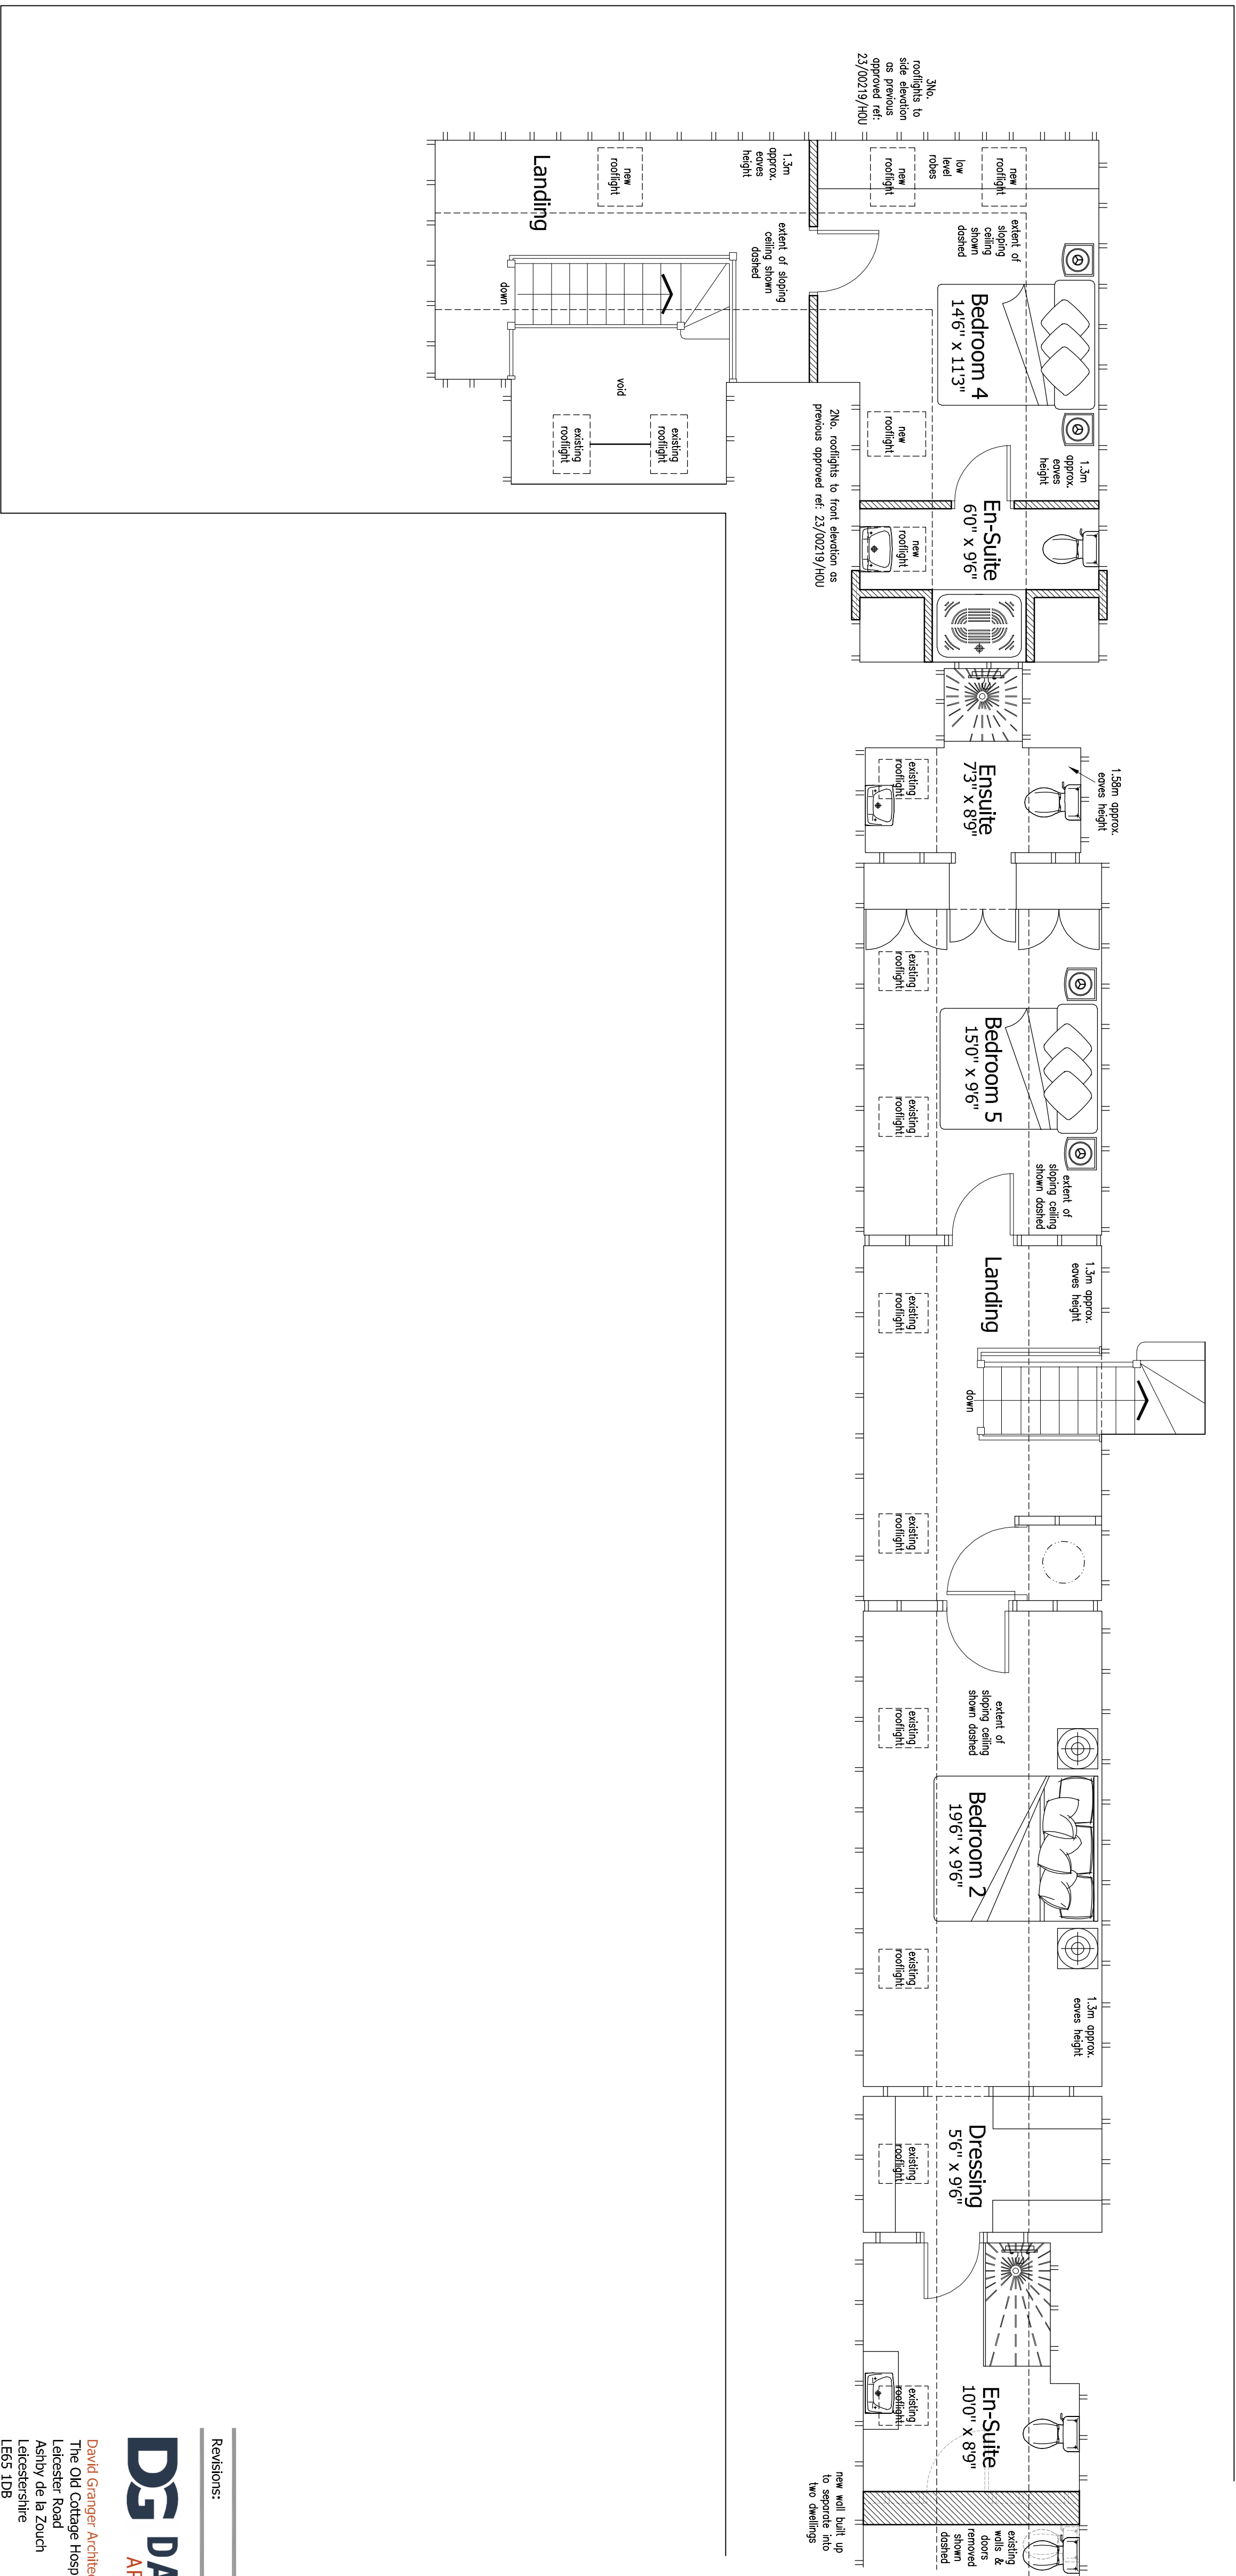

Proposed Partial First Floor Plan
Scale 1:50

Scale 1:50



Revisions:

DG **DAVID GRANGER**
ARCHITECTURAL DESIGN LTD

David Granger Architectural Design Ltd
The Old Cottage Hospital
Leicester Road
Asby de la Zouch
Leicestershire
LE65 1DB
T 01530 560939
W www.davidgrangerdesign.com

Project

Proposed Change Of Use
8 Cadeby Court, Sutton Lane
Cadeby

Client

Mr & Mrs D. Cullen

Drawing

Detailed Planning Proposals
Sheet 4 of 5

Drawing Number
25.4586.09

Date: July 2025

Scale: As Shown Drawn By: WF Checked By: SIM

Figured dimensions must be taken in preference to scaled dimensions and any discrepancies are to be referred to David Ganger Architectural Design Limited. Contractors, subcontractors and suppliers must verify all dimensions on site before commencing any work or making any workshop drawings. All drawings are copyright of David Ganger Architectural Design Limited; Ordnance Survey Data © Crown Copyright, All Rights Reserved, Licence No. AR100020499, Landmark Ref. L063616
Company Reg. No. 50689312