



Notes

This drawing is to be read in conjunction with Drawing No. 25.4586.01-05 'Existing Details'

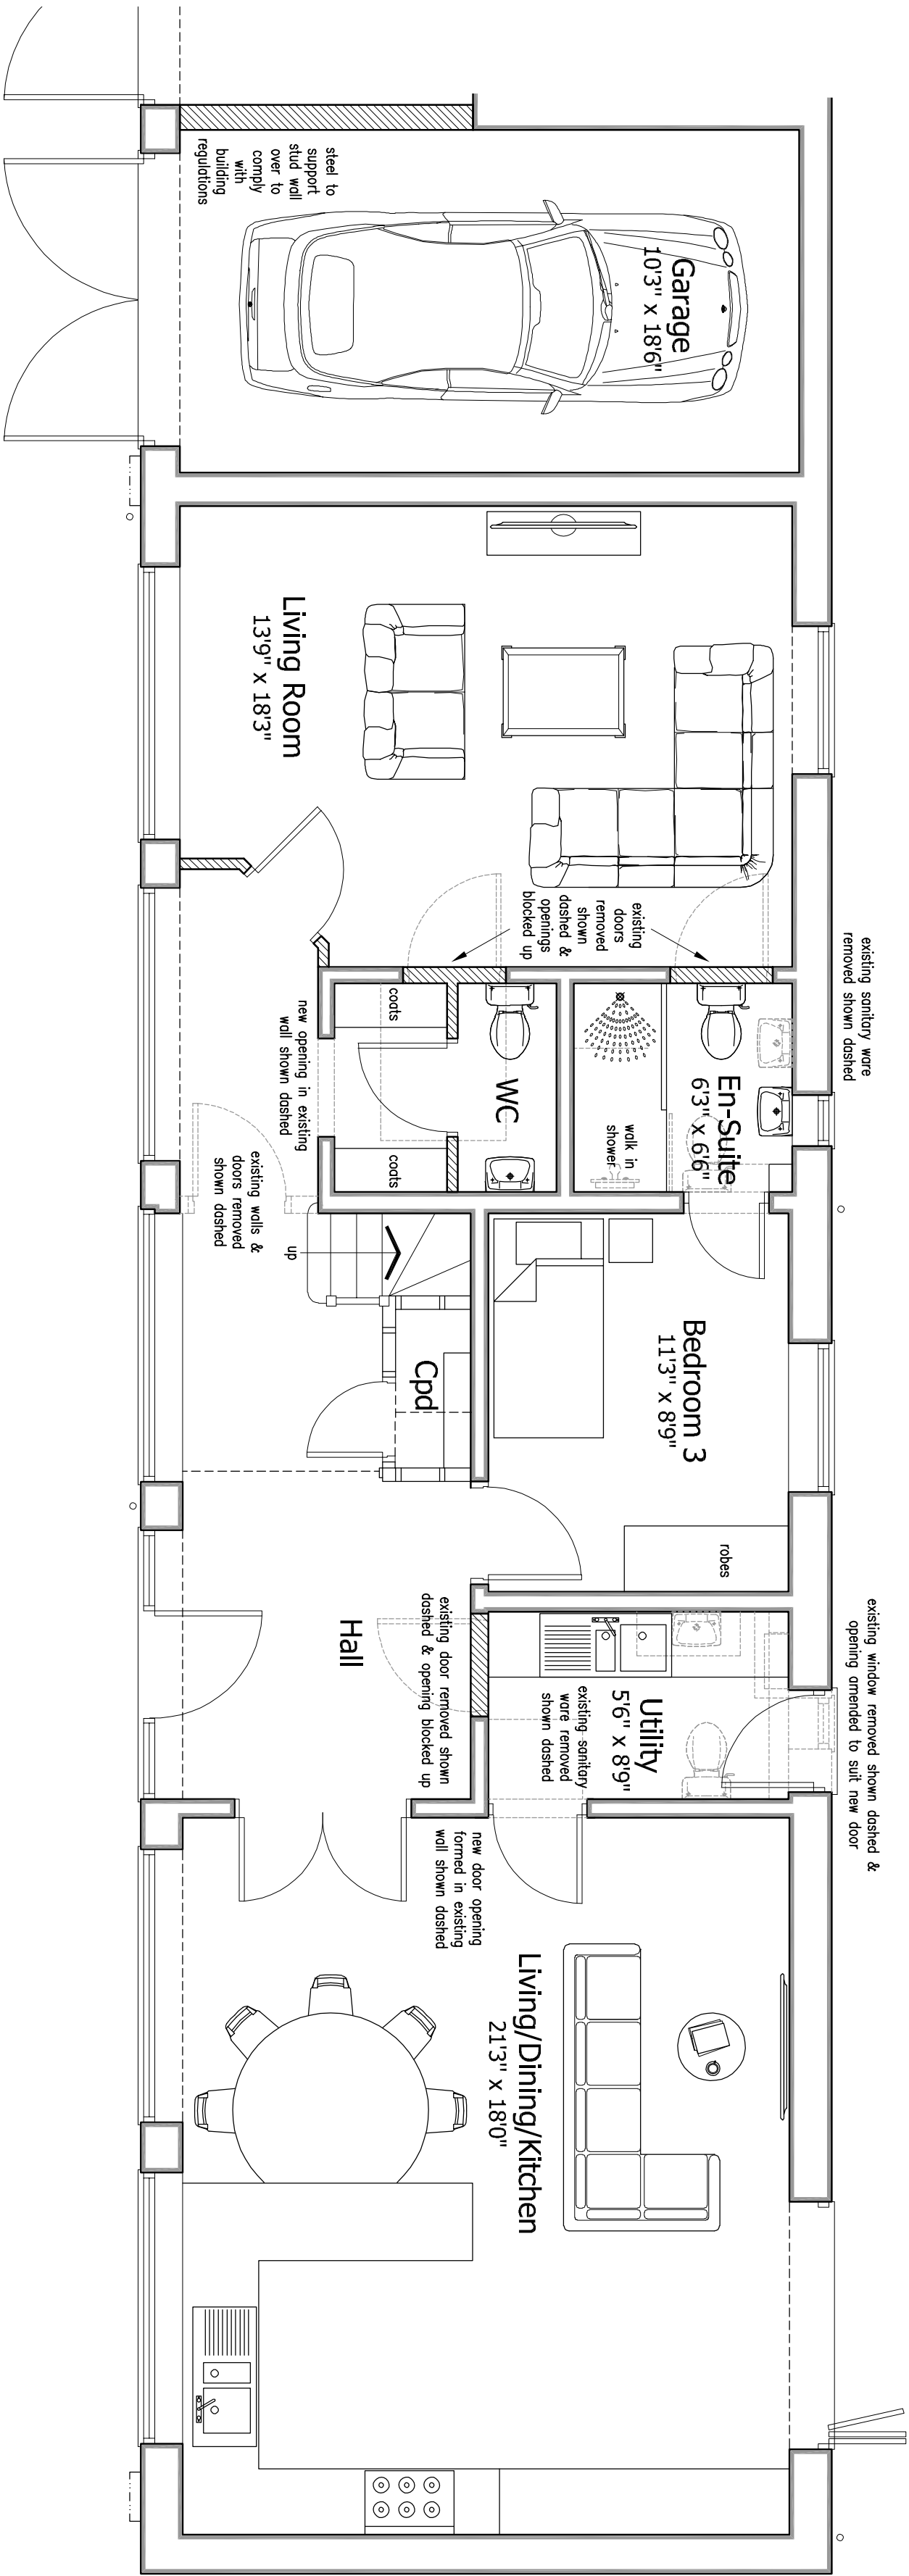

Proposed Partial Ground Floor Plan

Scale 1:50

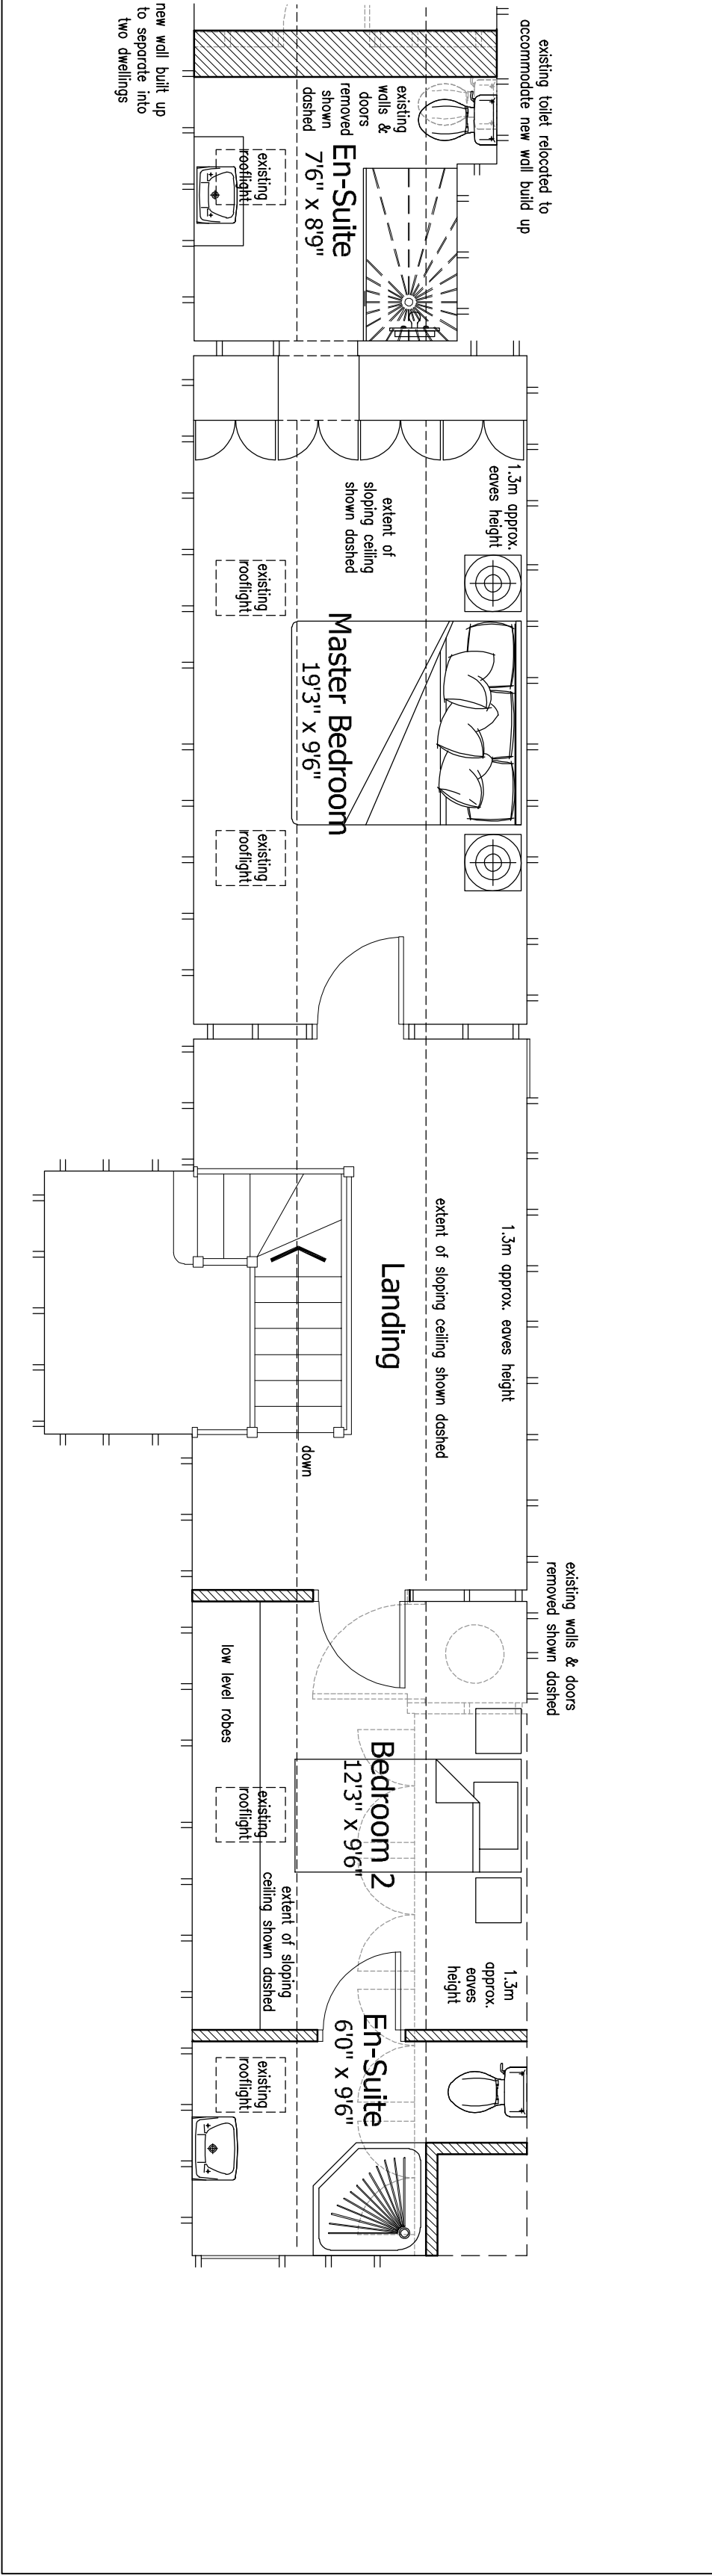

Proposed Partial First Floor Plan

Scale 1:50



DETAILED PLANNING PROPOSALS - PLOT 2

PROPOSED CHANGE OF USE - NO. 8 CADEBY COURT - SUTTON LANE - CADEBY - LEICESTERSHIRE

Revisions: A Drawing Updated

05.09.2025

DAVID GRANGER
ARCHITECTURAL DESIGN LTD

David Granger Architectural Design Ltd
The Old Cottage Hospital
Leicester Road
Ashby de la Zouch
Leicestershire
LE65 1DB
T 01530 560939
W www.davidgrangerdesign.com

Project

Proposed Change Of Use
8 Cadeby Court, Sutton Lane
Cadeby
Leicestershire

Client

Mr & Mrs D. Cullen

Drawing

Detailed Planning Proposals
Sheet 5 of 5

Drawing Number 25.4586.10 A

Date: July 2025

Scale: As Shown Drawn By: WF Checked By: SM

Physical dimensions must be taken in preference to scaled dimensions and any discrepancies are to be referred to David Granger Architectural Design Limited. Connections, subconnections and suppliers must verify all dimensions on site before commencing any work or making any workshop drawings. All drawings are copyright of David Granger Architectural Design Limited. No part of this drawing may be reproduced without the written permission of David Granger Architectural Design Limited. All rights reserved. Licence No. JAL000004401, Landmark Ref. LD08316 Company Reg. No. 3058912