


Ground floor plan. to scale 1:100

RE: 25/00752/P3 CMA
7 Leicester road.

existing window locations not being changed.

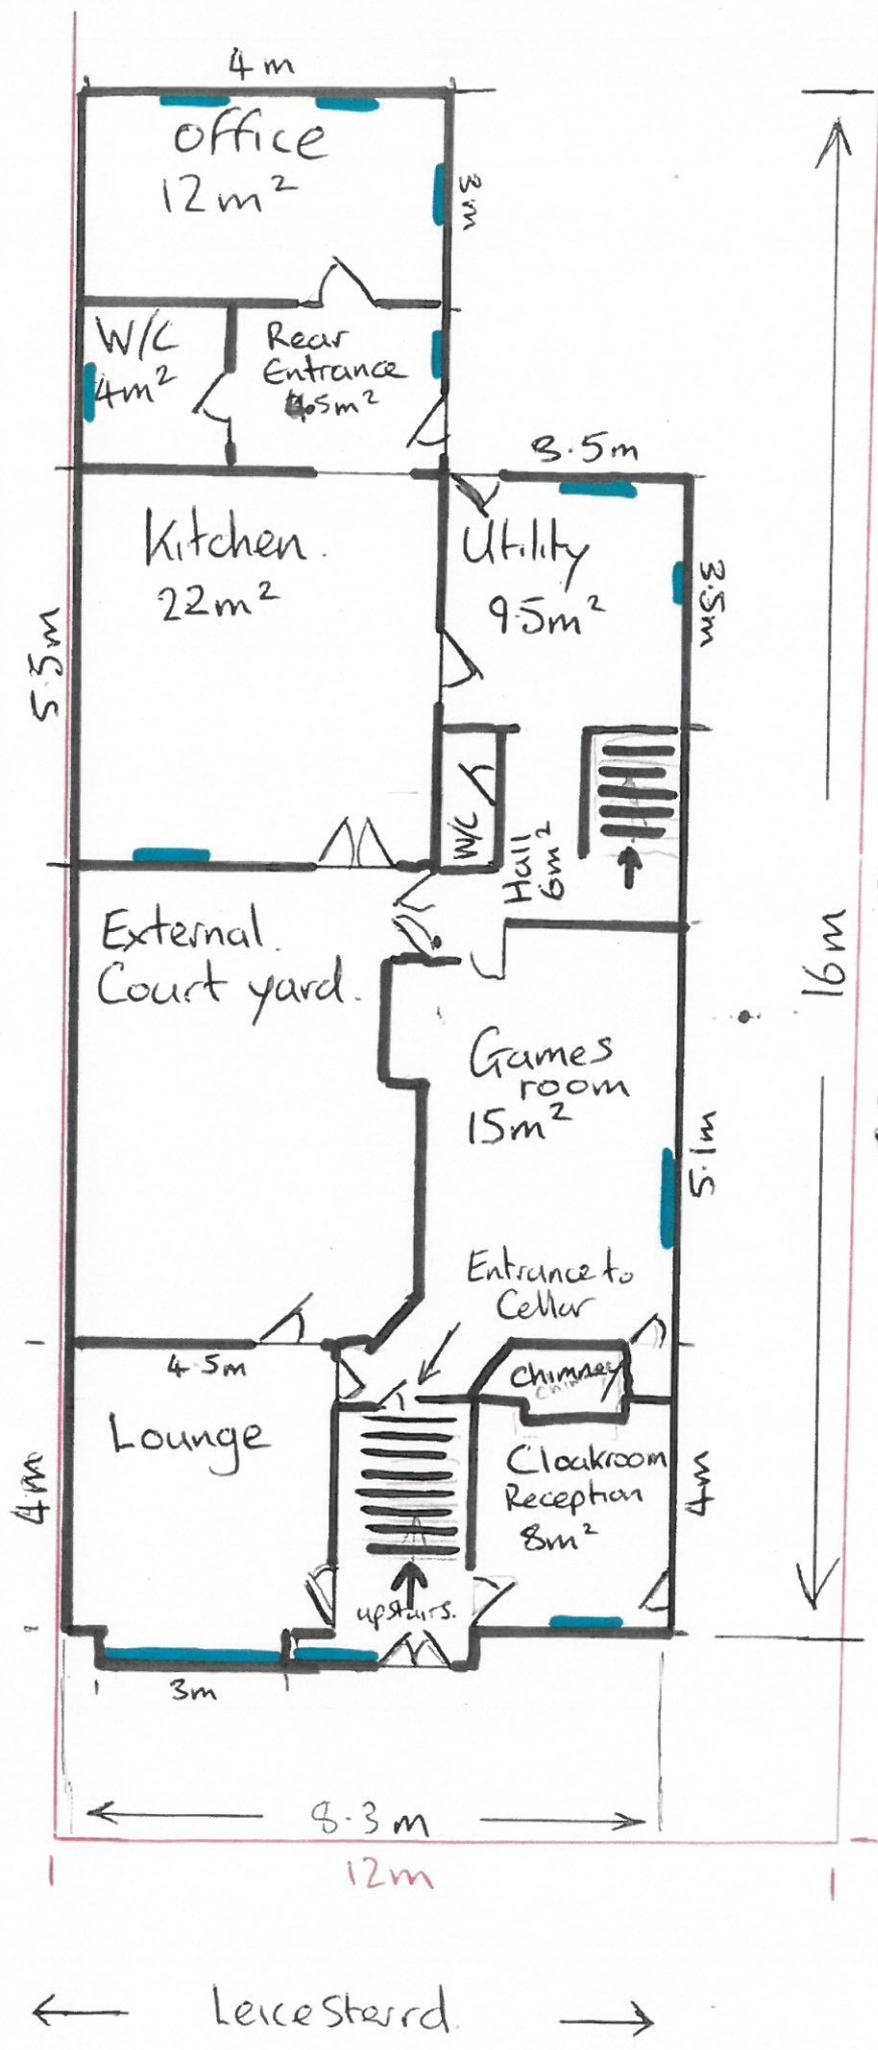

Boundaries 80m

