


Existing Ground Floor Plan
Scale 1:50



Existing First Floor Plan
Scale 1:50

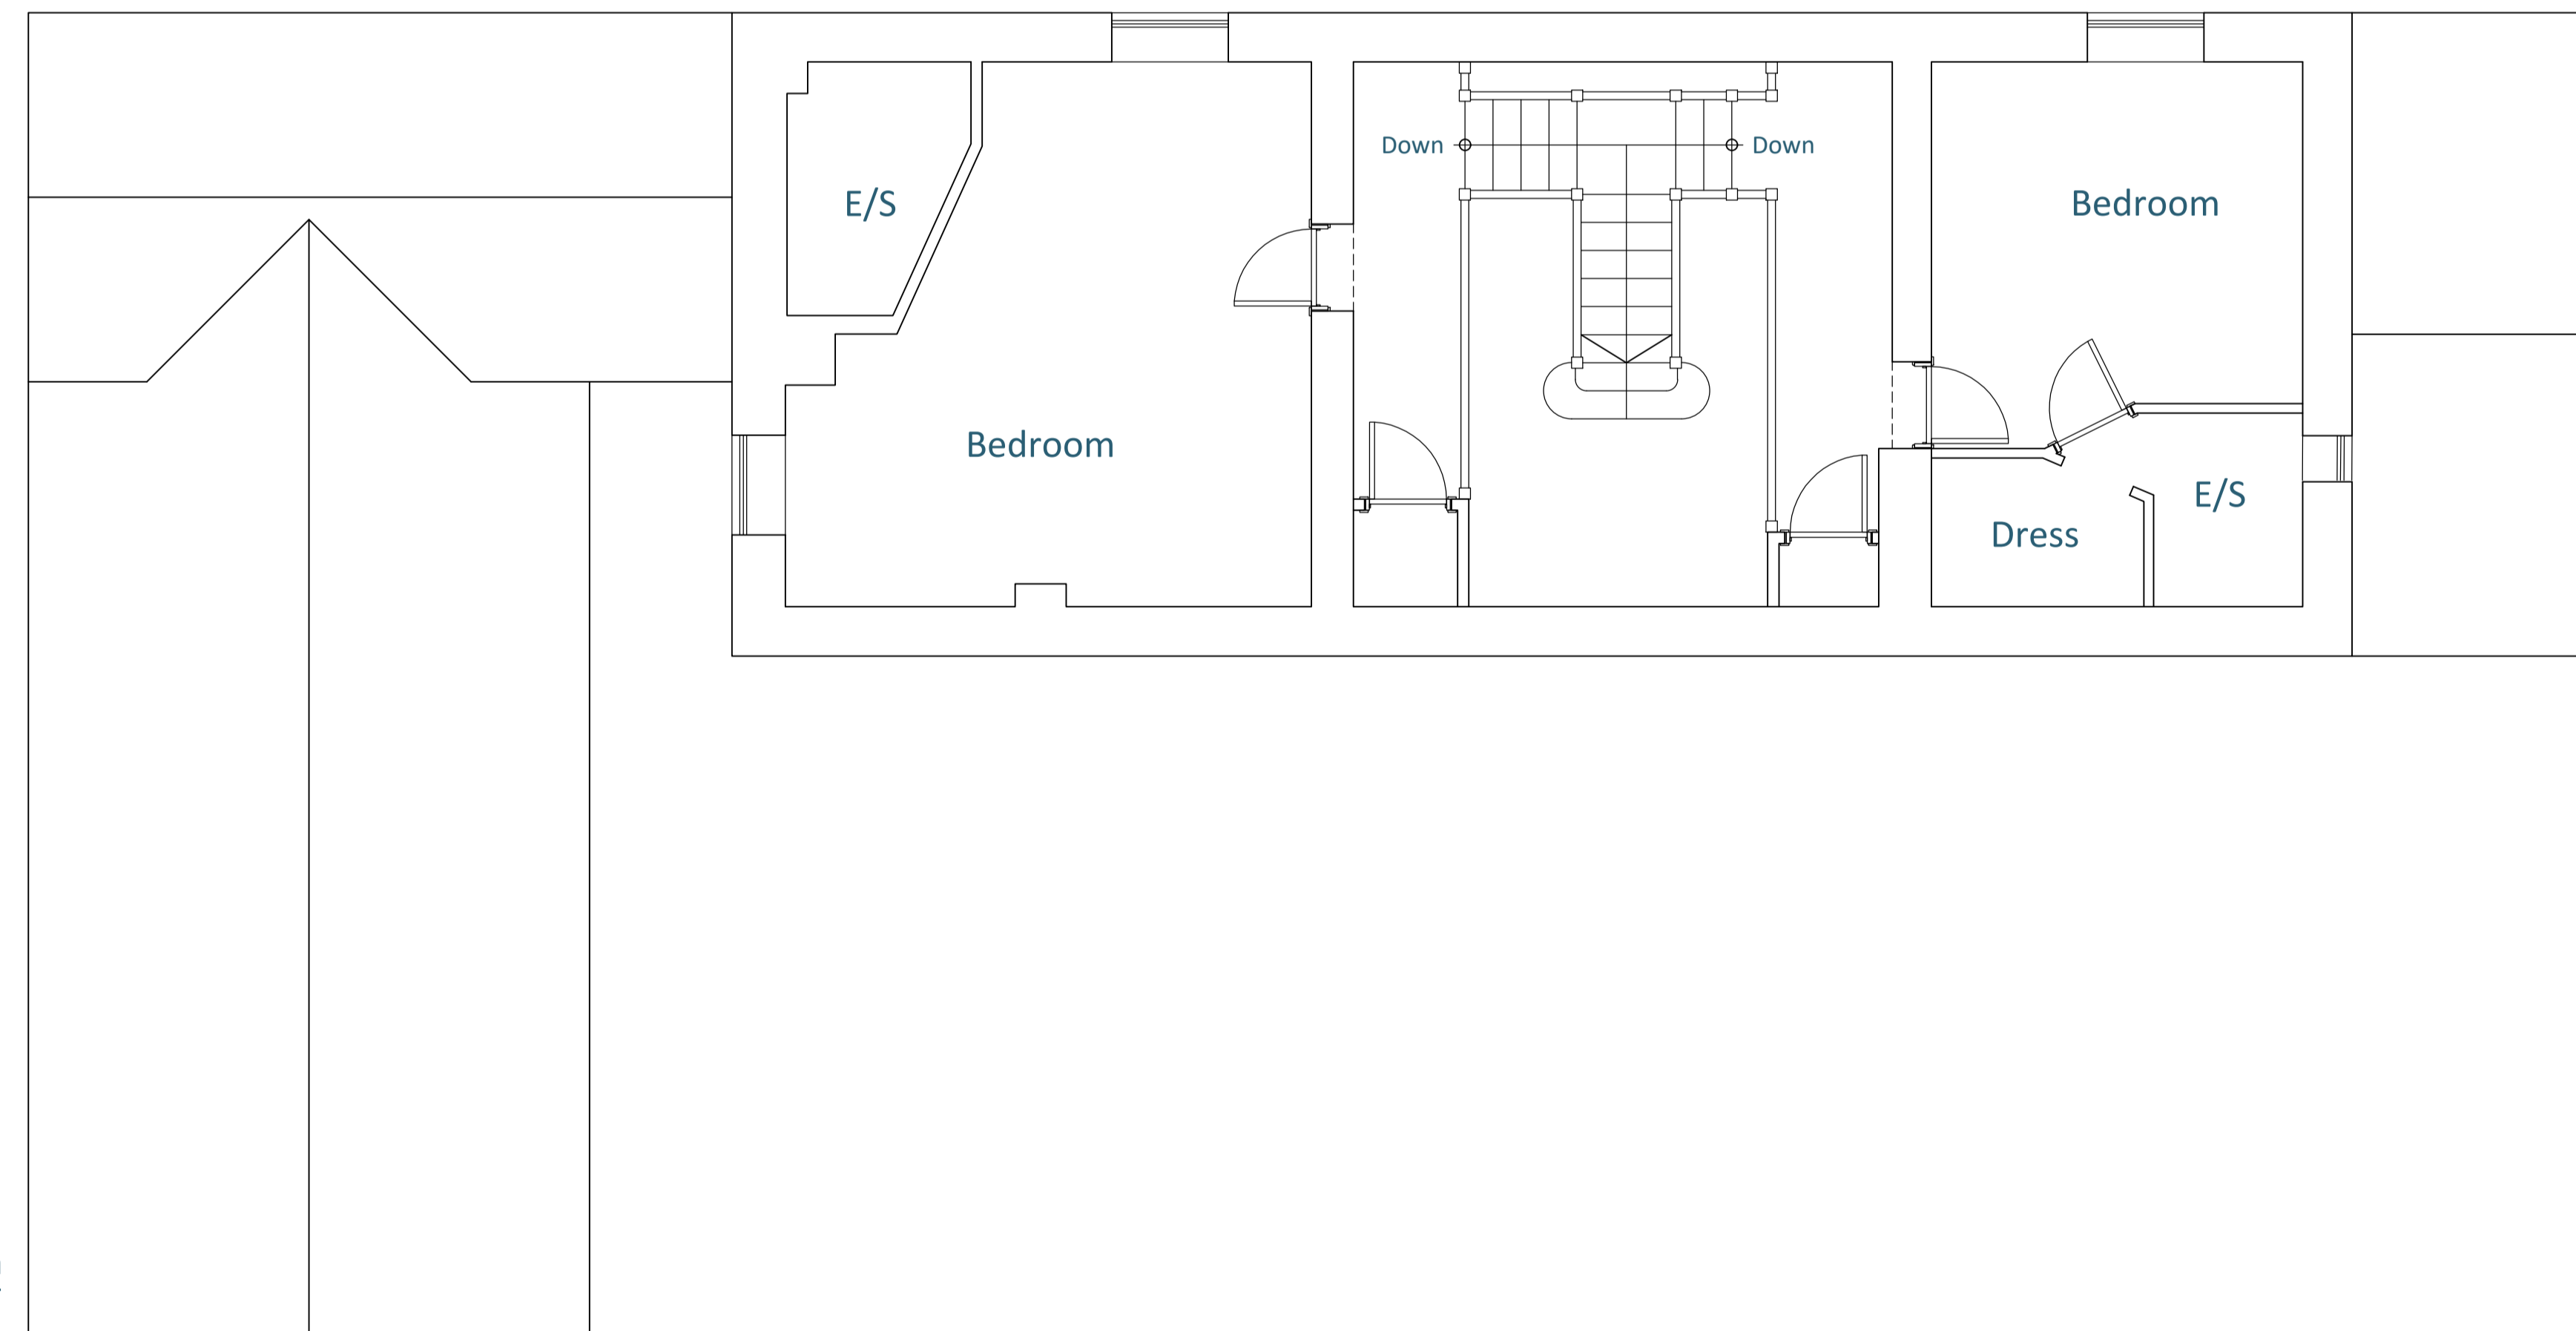

Disclaimer

© This drawing is the copyright of Lawrence & Finley Architects Ltd. and may not be reproduced or used except by written permission.
Figured dimensions to have precedence over scaling.
Please read this drawing in conjunction with the specification.
Check all site dimensions prior to any construction.
Refer any discrepancies found to the Architects.

Revisions

--	--

Contact + Location

T 07974 834305
E kristian@lfarchitects.co.uk

Lawrence & Finley Architects Ltd.
5 Henry Dane Way,
Newbold Coleorton,
Leicestershire, LE67 8PP

Details

Client Job Title	Mr & Mrs Taylor Dovecott Barn, Main Street Higham On The Hill Residential Extension
Job Type Drawing Title	Existing Floor Plans
Job Number Drawing Number	326 PL-02
Scale Status	1:50 A1 PLANNING



LAWRENCE | FINLEY
ARCHITECTS