




Proposed Ground Floor Plan
Scale 1:50

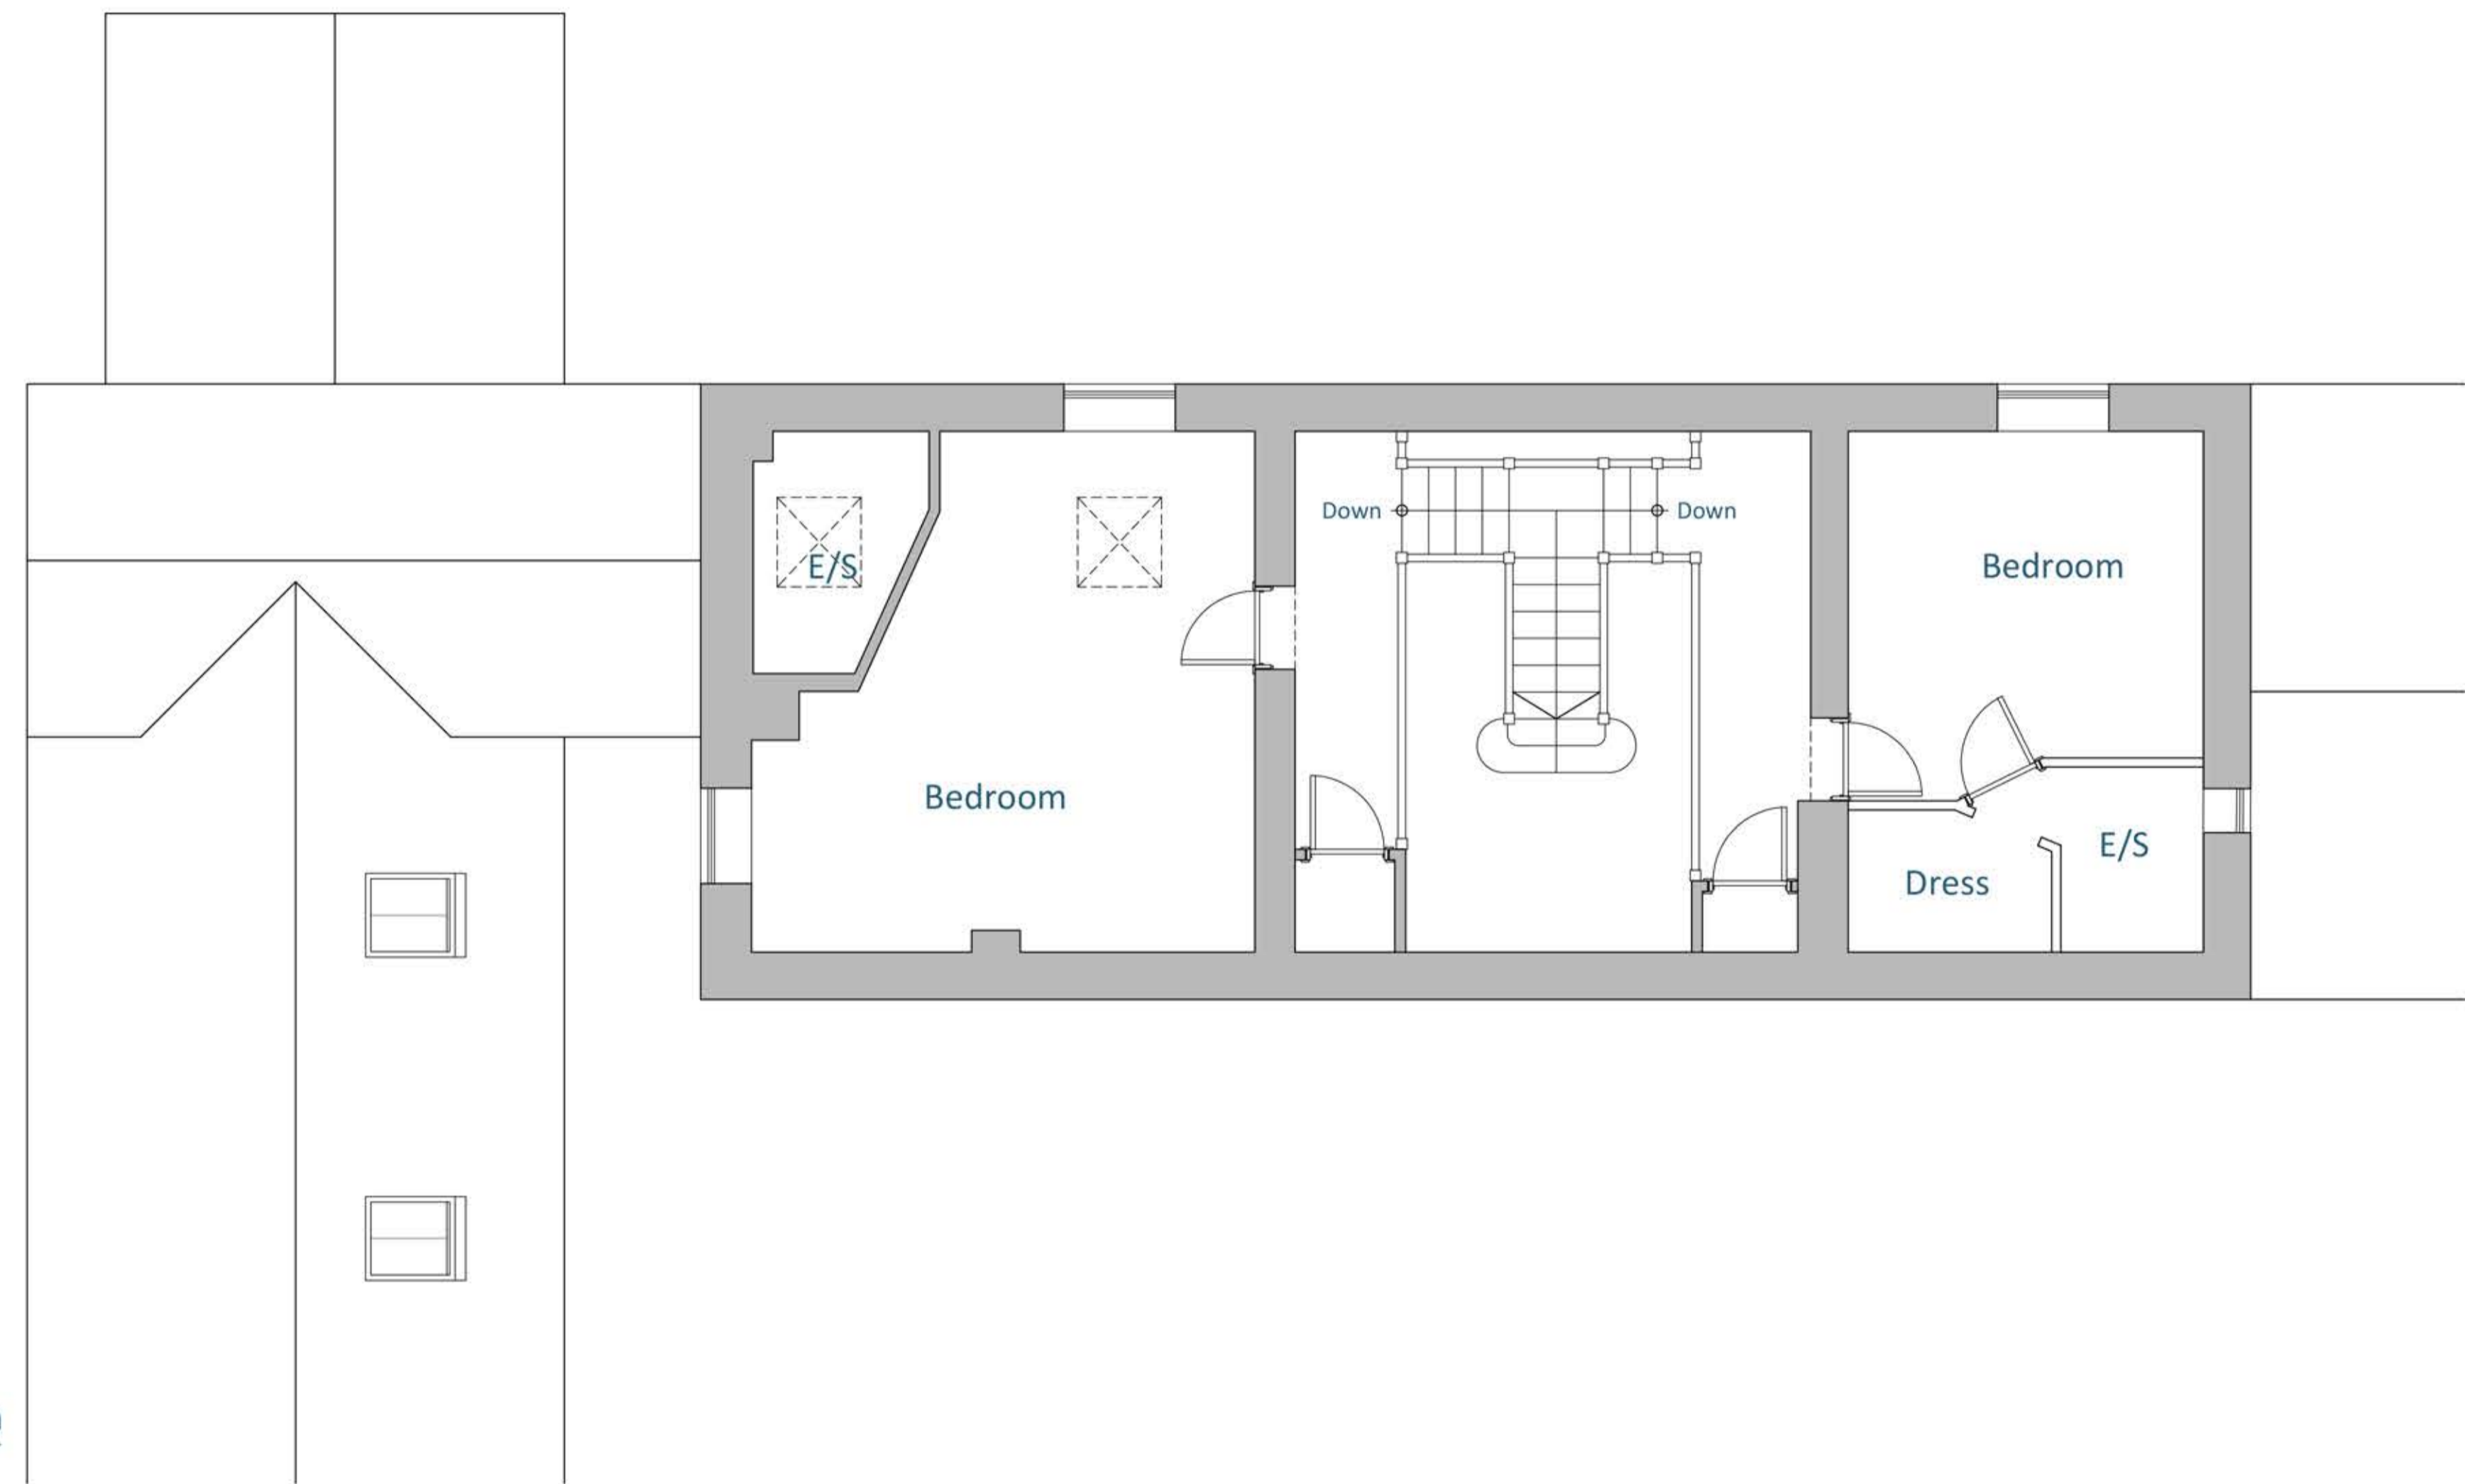

Proposed First Floor Plan
Scale 1:50



Disclaimer

© This drawing is the copyright of Lawrence & Finley Architects Ltd. and may not be reproduced or used except by written permission.
Figured dimensions to have precedence over scaling.
Please read this drawing in conjunction with the specification.
Check all site dimensions prior to any construction.
Refer any discrepancies found to the Architects.

Revisions

A Revised in Line With Clients Comments 11/02/2026

Contact + Location

T 07974 834305
E kristian@lfaarchitects.co.uk

Lawrence & Finley Architects Ltd.
5 Henry Dane Way,
Newbold Coleorton,
Leicestershire, LE67 8PP

Details

Client Job Title	Mr & Mrs Taylor Dovecott Barn, Main Street Higham On The Hill Residential Extension Proposed Floor Plans
Job Type Drawing Title Job Number Drawing Number Scale Status	326 PL-04A 1:50 A1 PLANNING



LAWRENCE | FINLEY
ARCHITECTS