



01 | Level 0
1 : 100




02 | Roof Plan
1 : 100

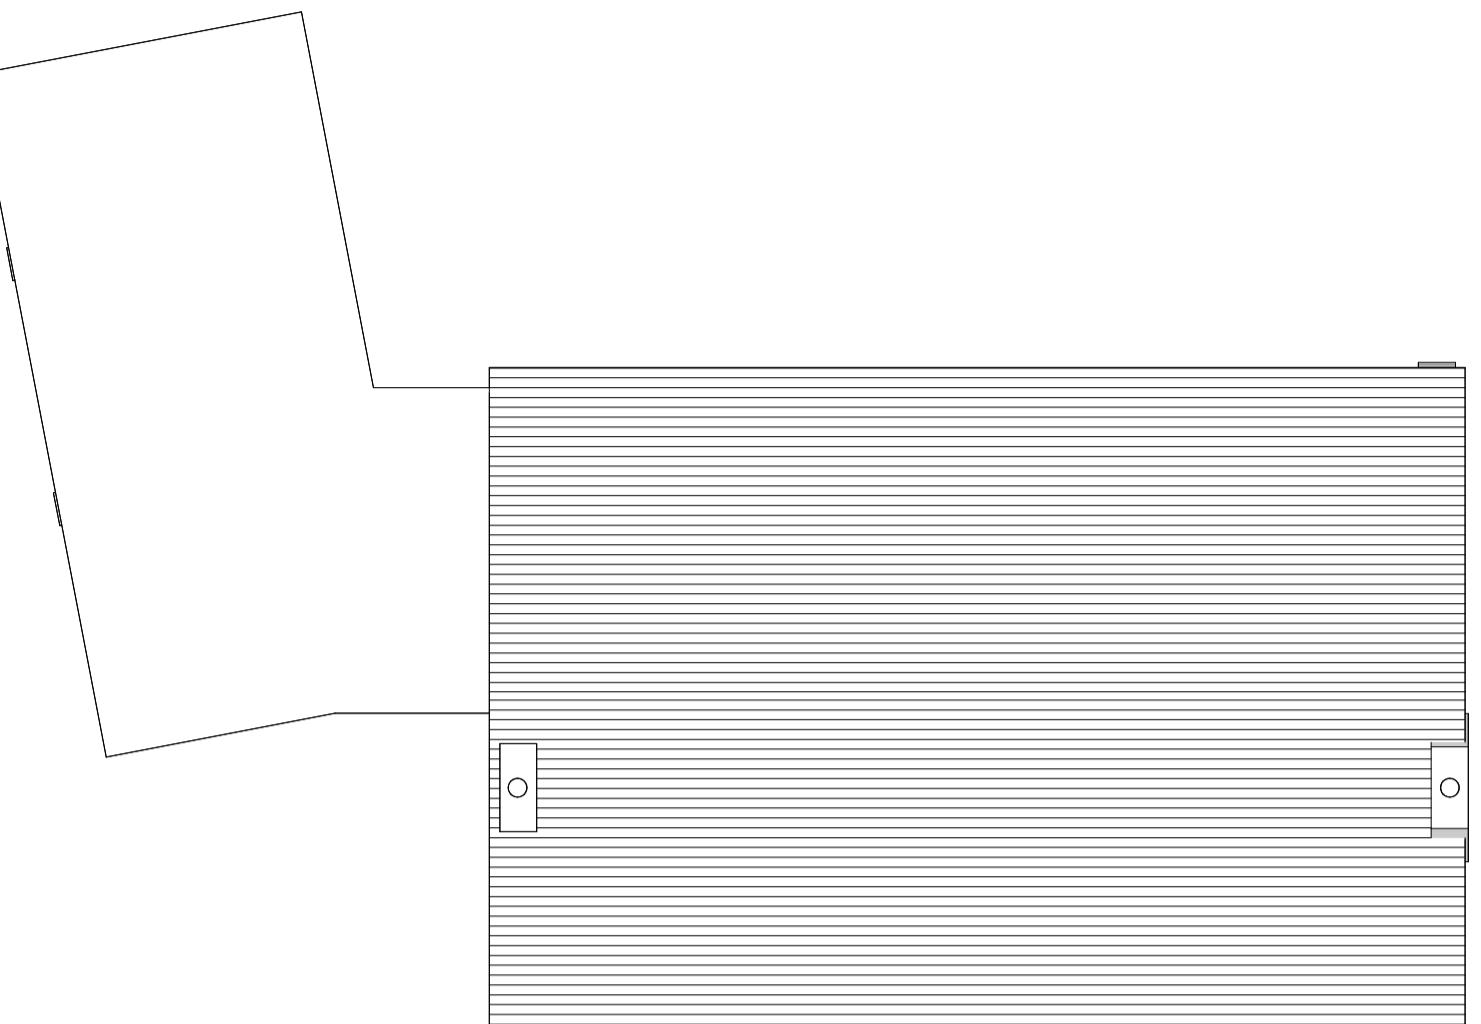


3 | FRONT ELEVATION
1 : 100

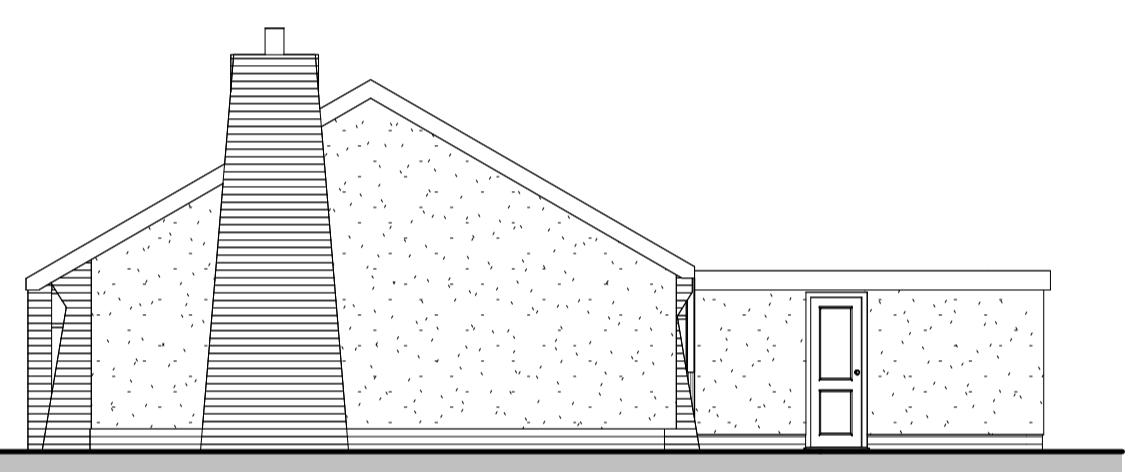


5 | SIDE ELEVATION 01
1 : 100

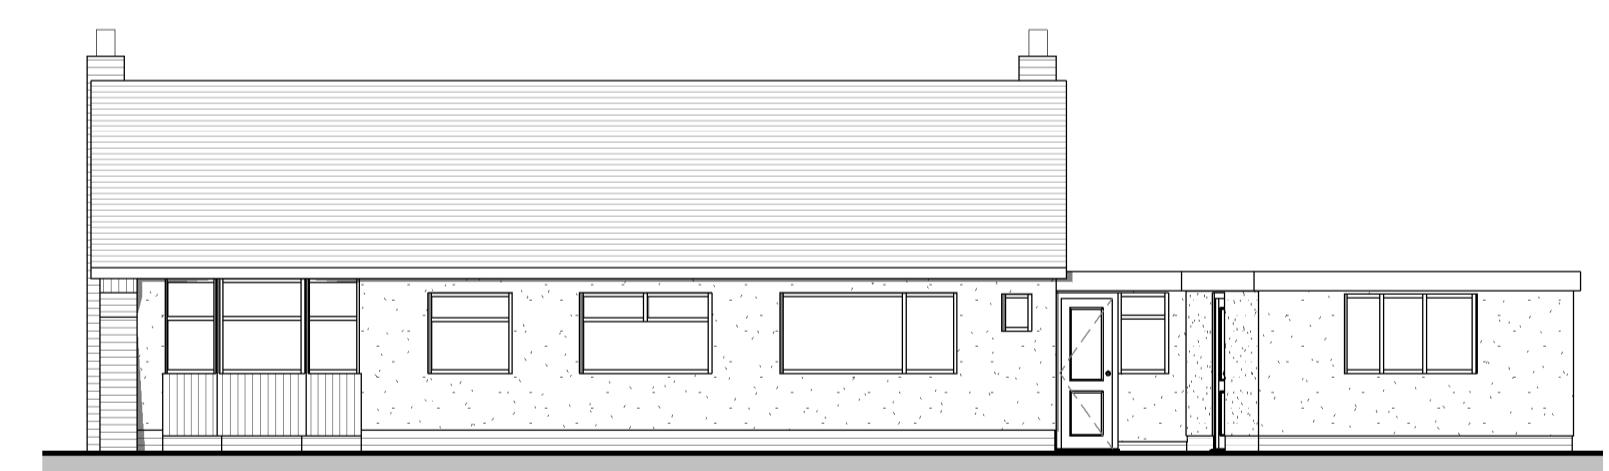


4 | REAR ELEVATION
1 : 100

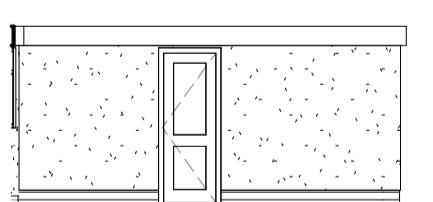


7 | SIDE ELEVATION 03
1 : 100

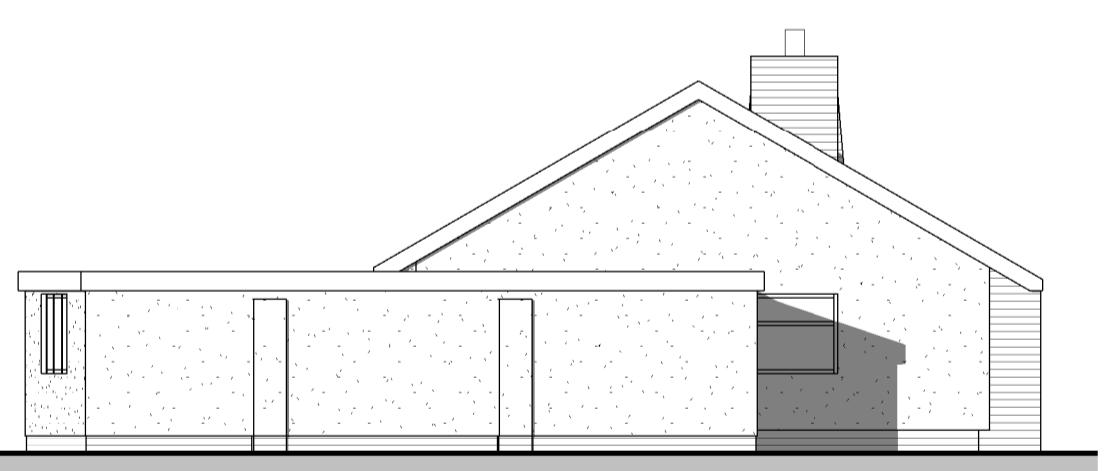


6 | SIDE ELEVATION 02
1 : 100

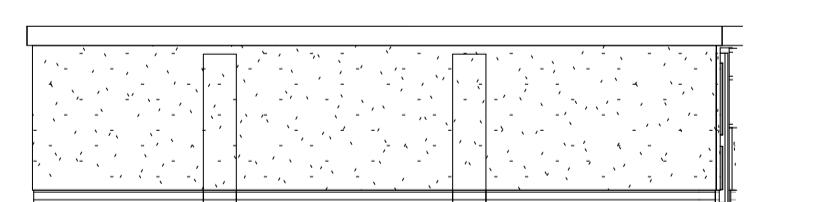


8 | SIDE ELEVATION 04
1 : 100

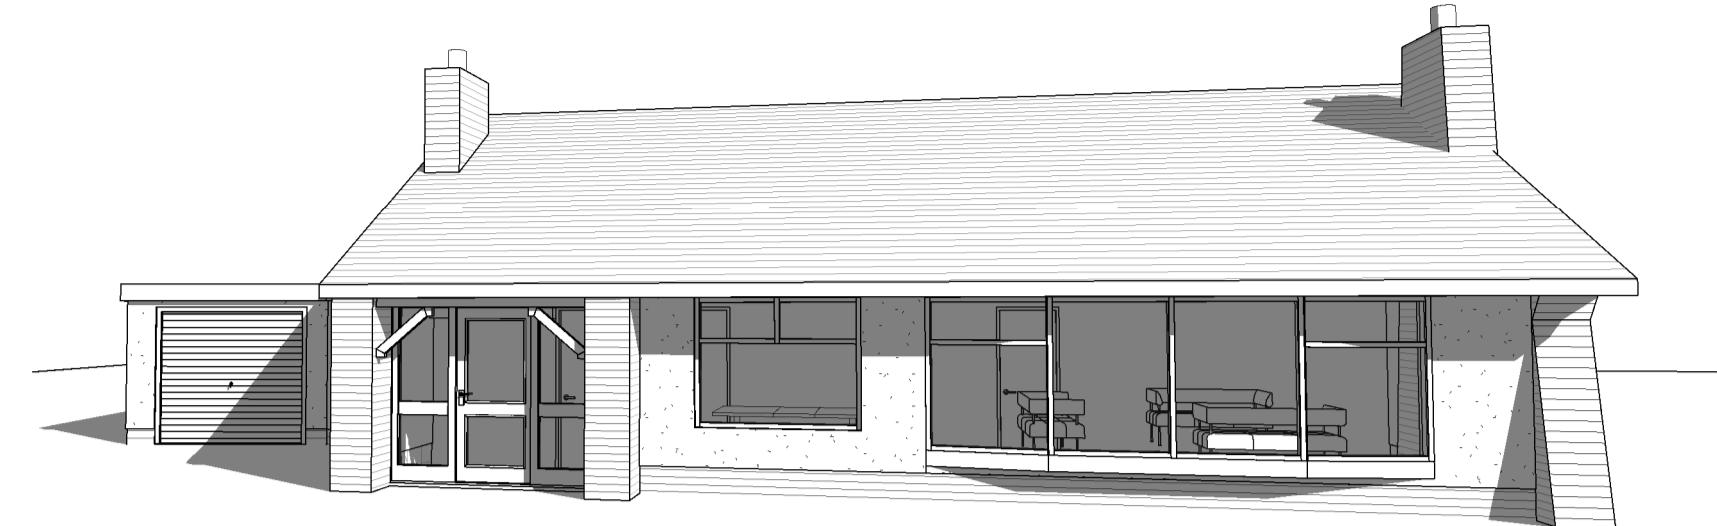


10 | 3D View 02

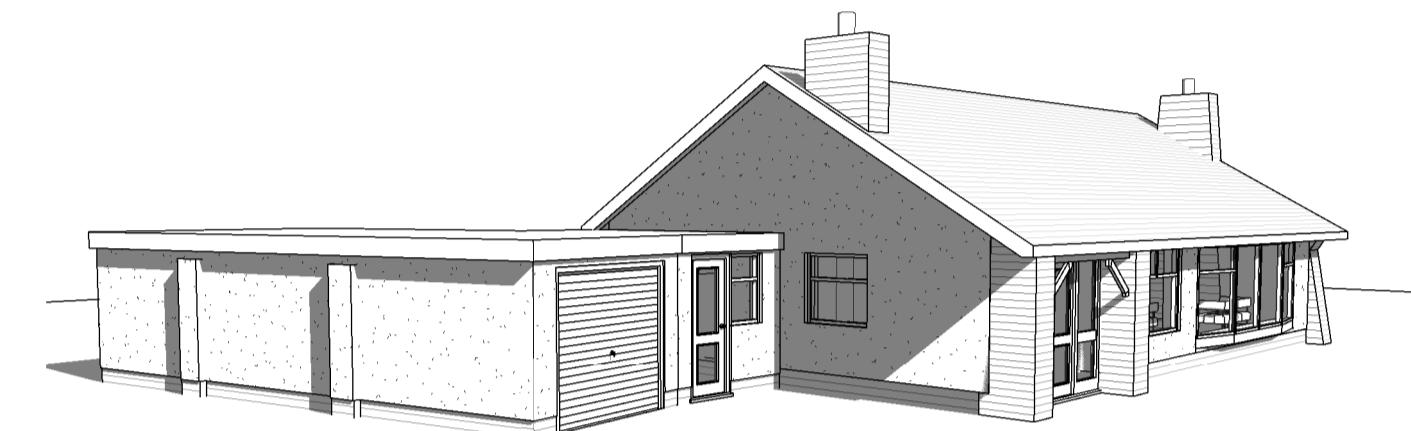

9 | 3D View 01

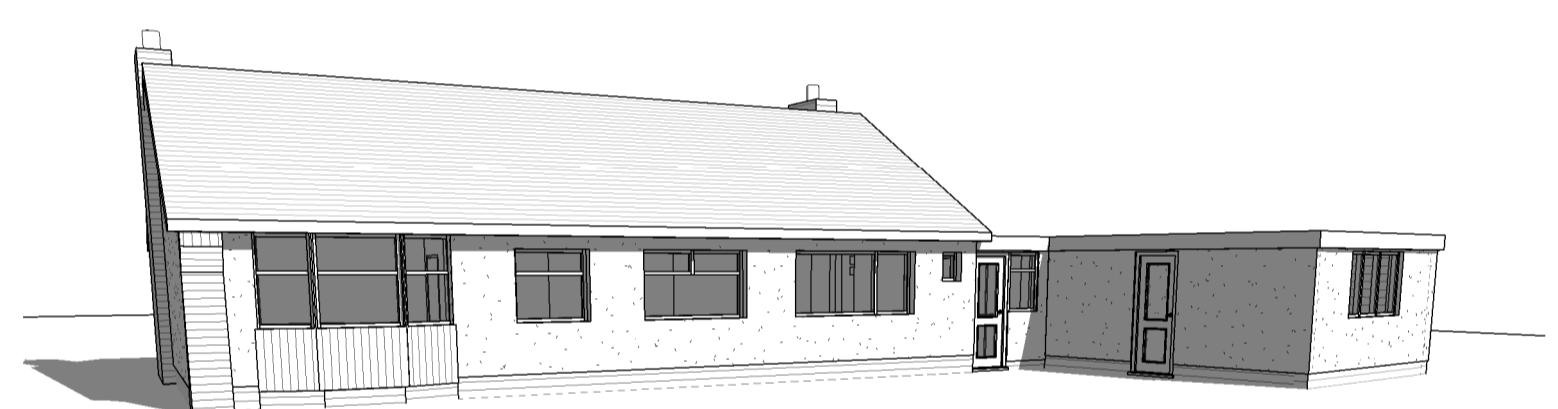

12 | 3D View 04

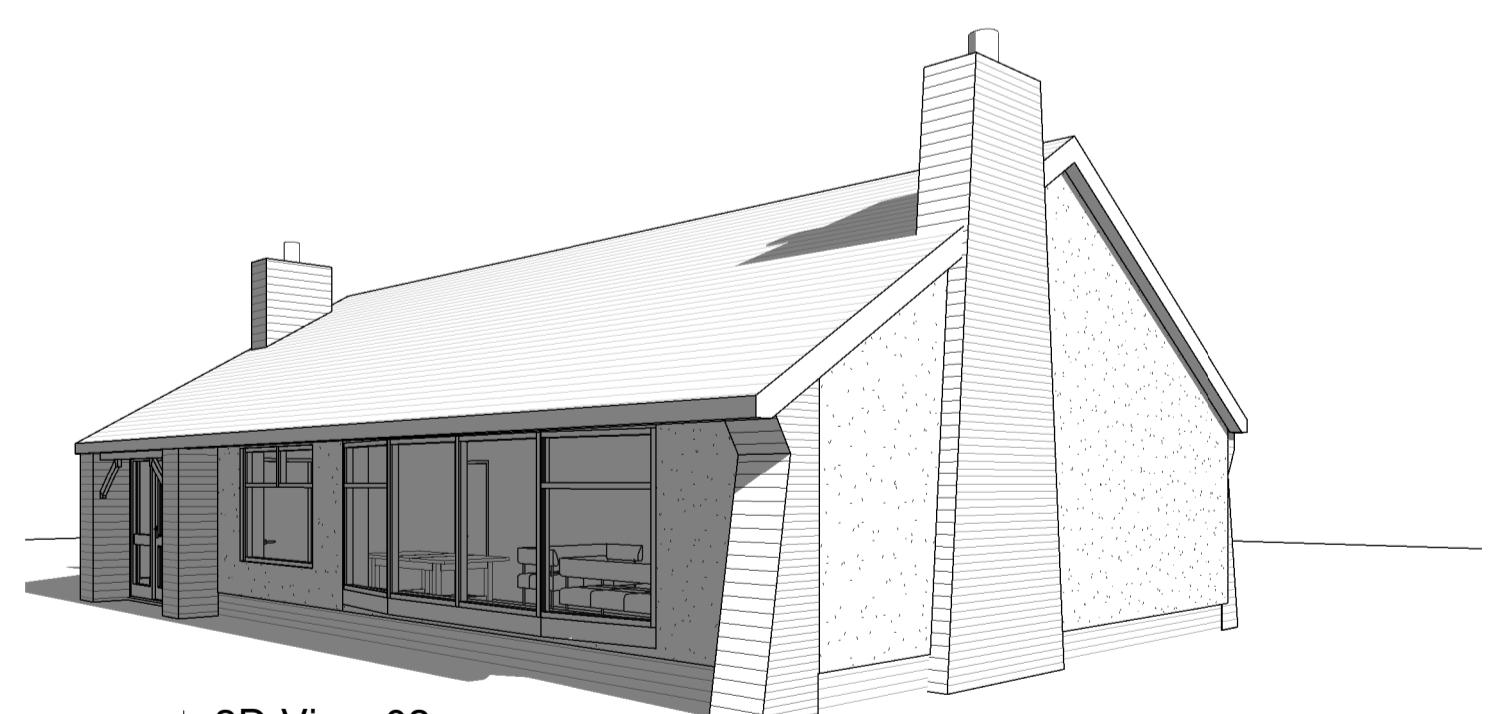

11 | 3D View 03

0 1 2 3 4 5 10 M (1:100)

REVISION		PROJECT:		SHEET TITLE:	
SITE ADDRESS:	5 PYMM LEY GARDENS, GROBY, LEICESTER, LE8 0FL	PROJECT NO.:	AC	DRAWN BY:	DATE: 08.11.2025
25HLL	01	REVISION:	1 : 100	SCALE/RA:	ISSUE STATUS: PLANNING

The drawing is to be read with all associated project drawings and project information. This drawing is for reference only, any discrepancies should be reported immediately to the project architect and Client. British dimensions and project drawings and all dimensions are to be checked as set out in the contract. Copyright © HH Architecture Ltd. 2025

