





01 | Level 0
1 : 100

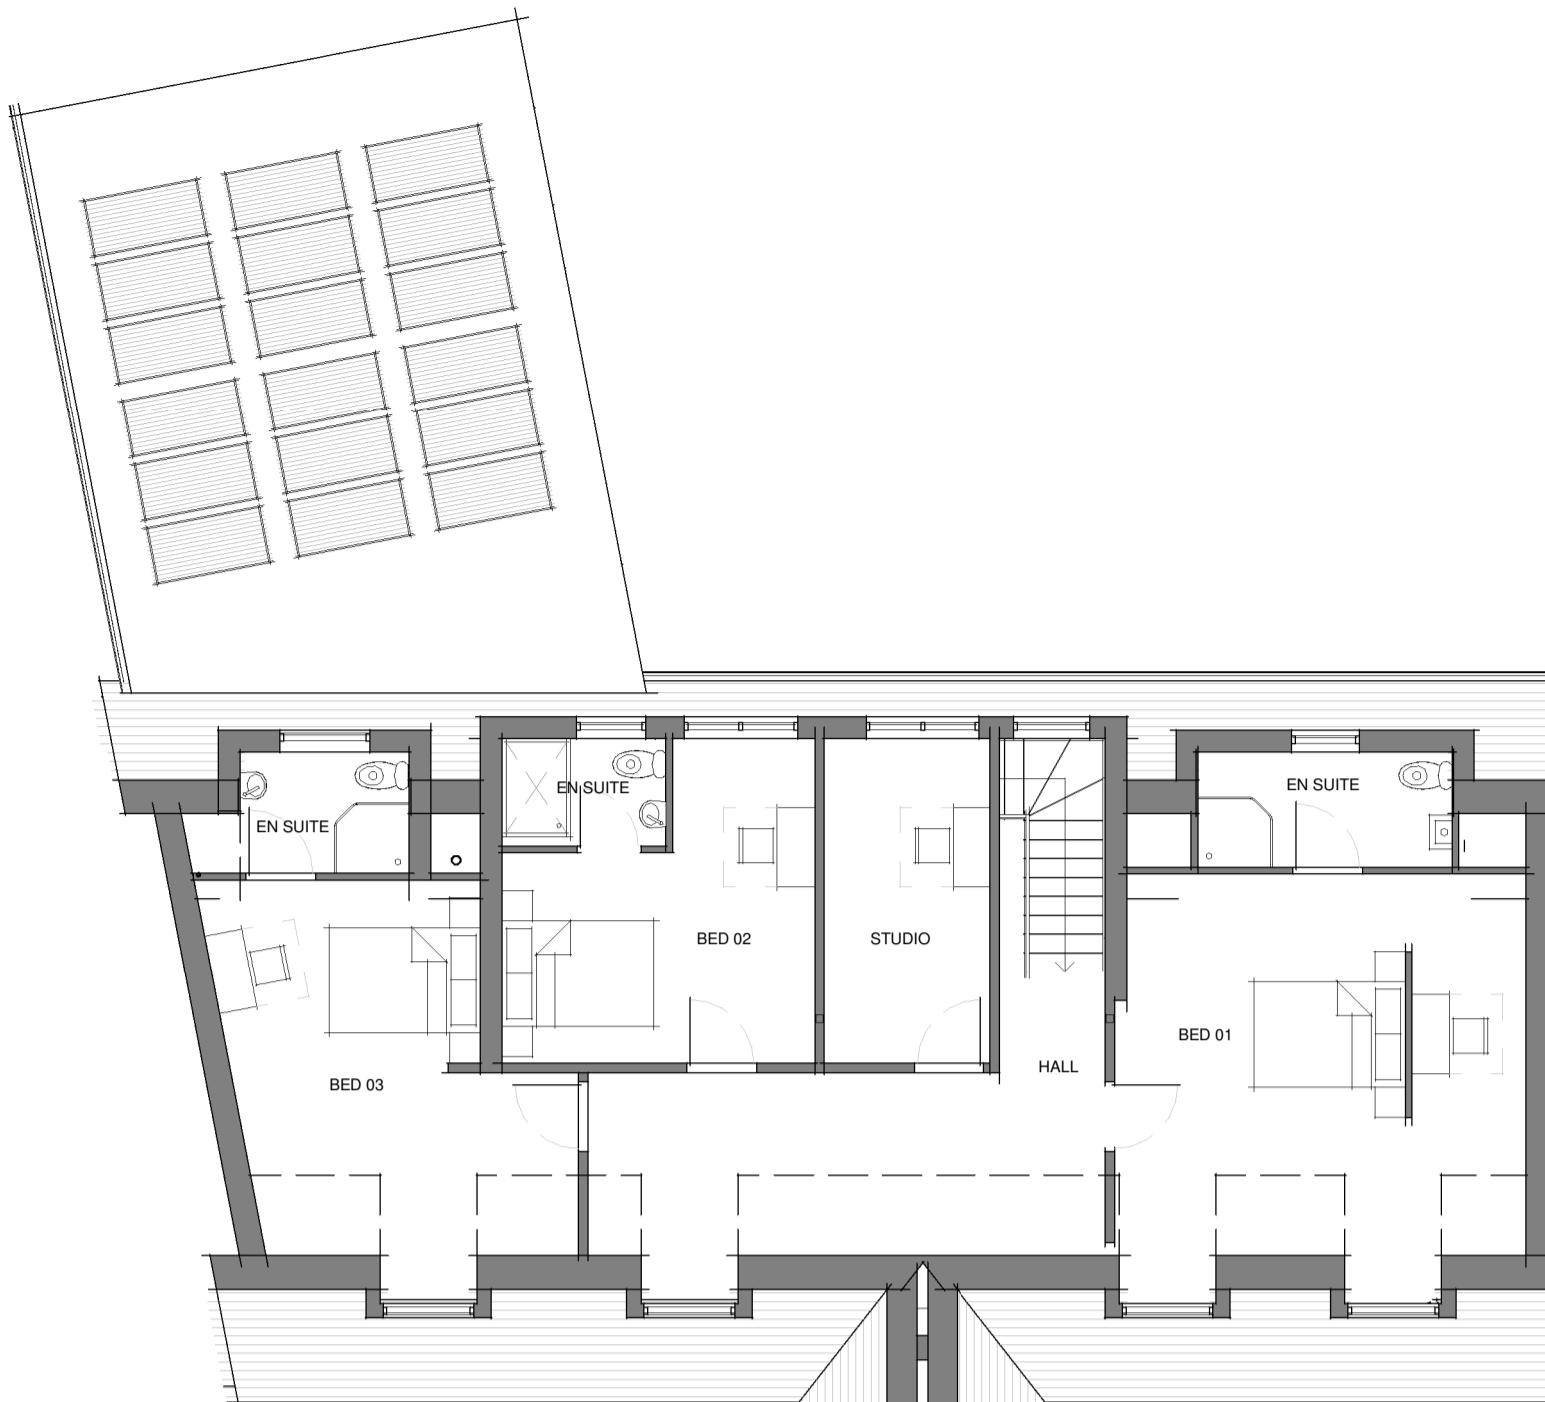


02 | Level 1
1 : 100

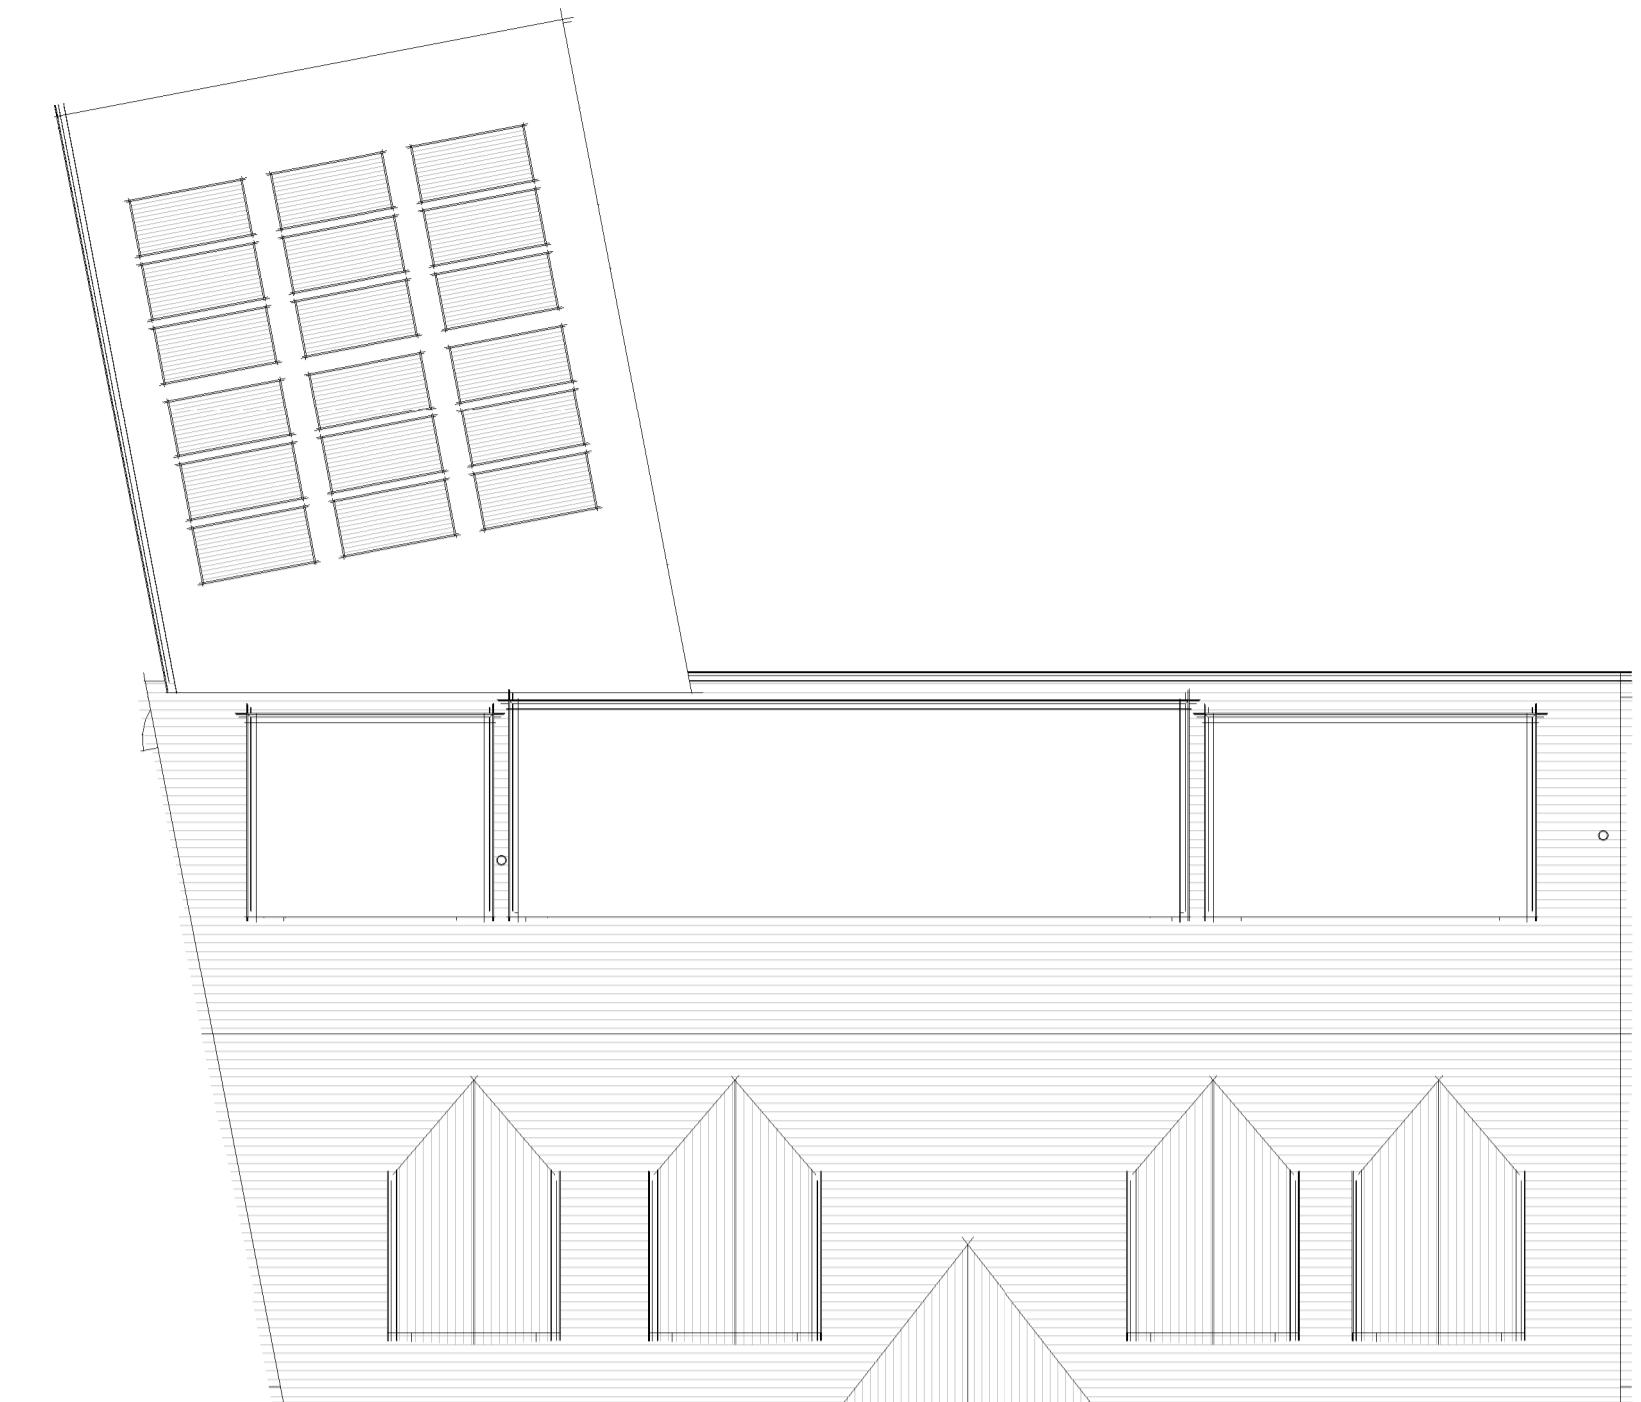

03 | Roof Plan
1 : 100




04 | GA FRONT ELEVATION 01
1 : 100

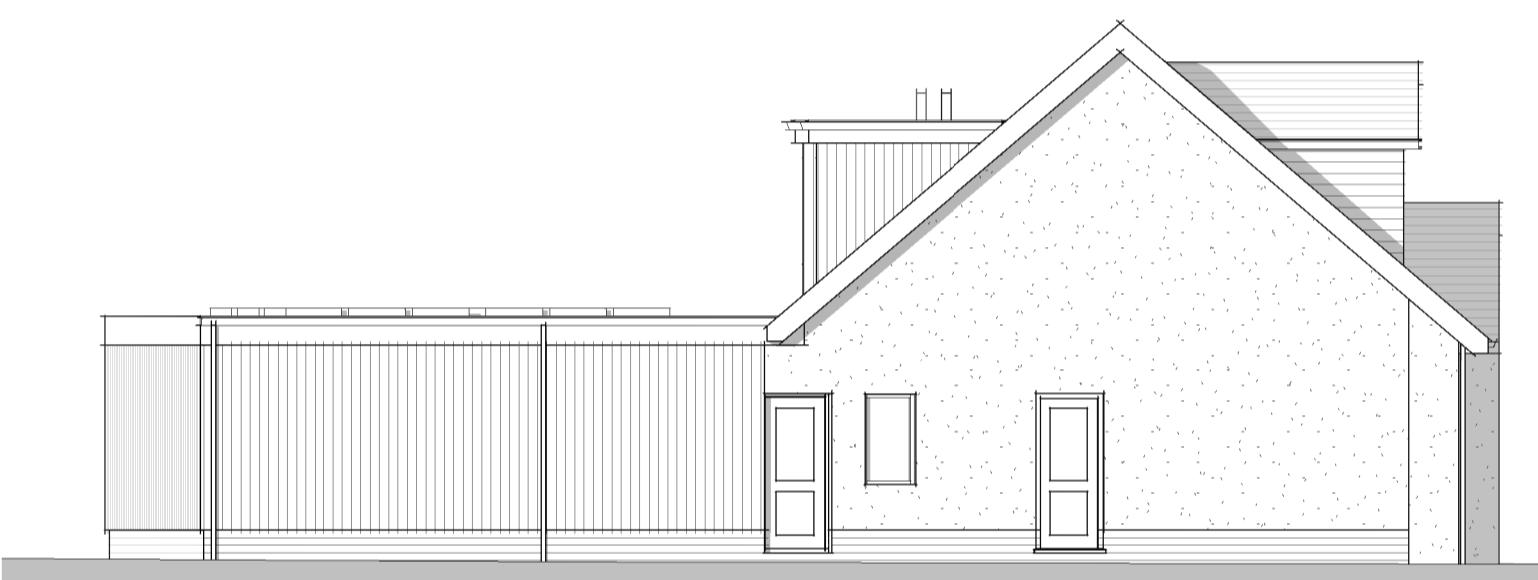

06 | GA SIDE ELEVATION 02
1 : 100




05 | GA REAR ELEVATION 04
1 : 100

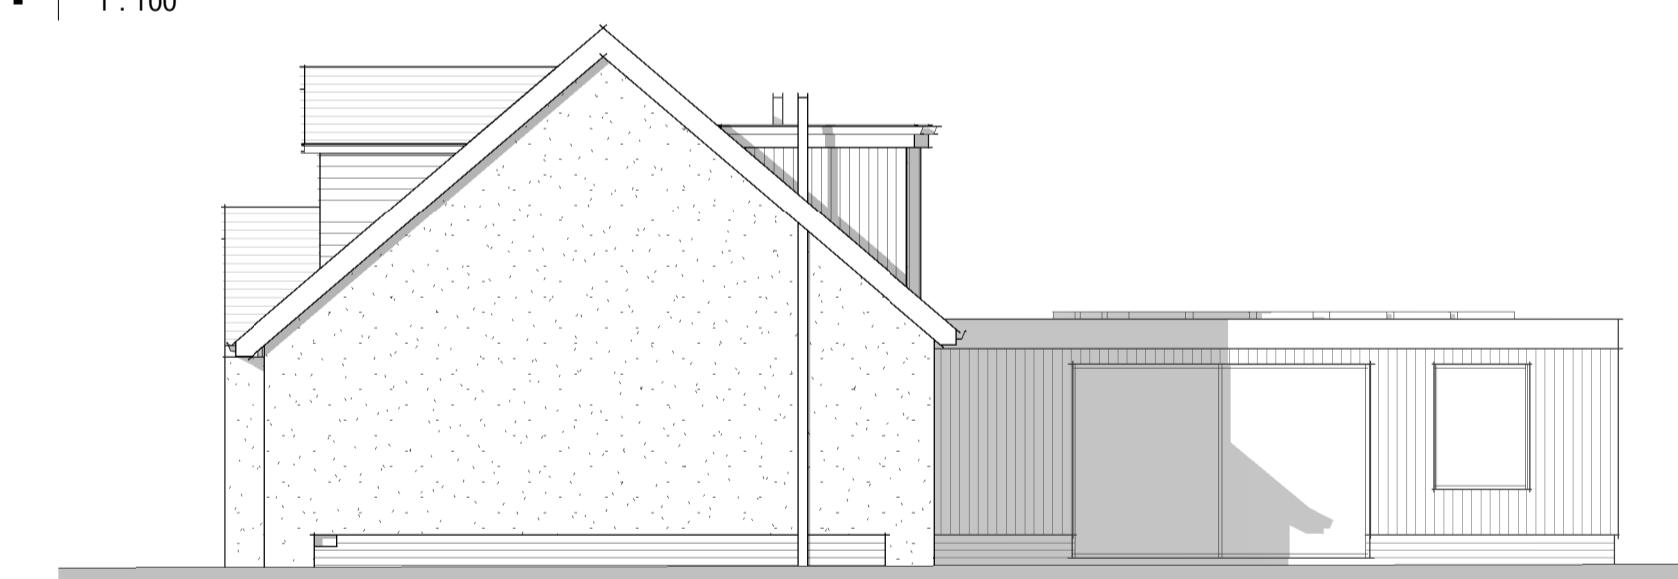


08 | GA SIDE ELEVATION 05
1 : 100



07 | GA SIDE ELEVATION 03
1 : 100

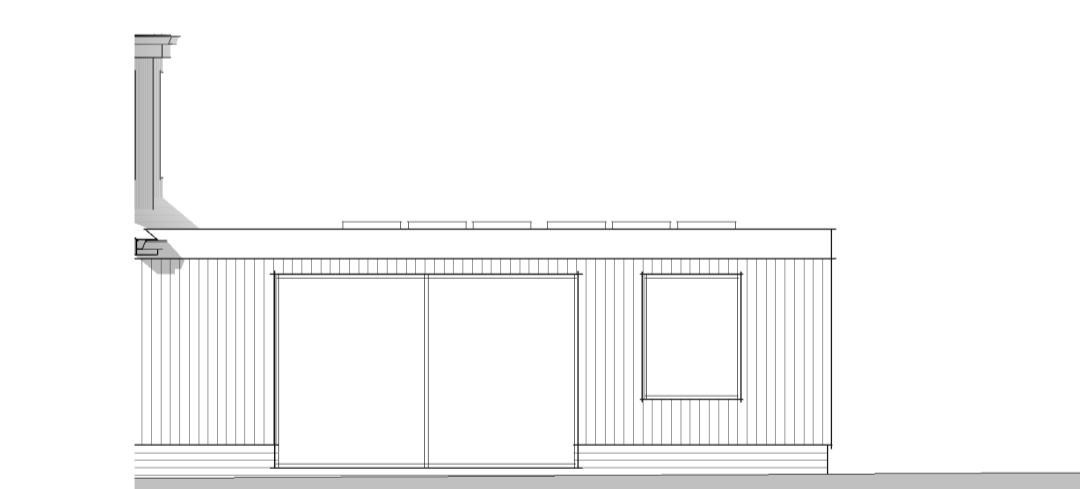

09 | GA SIDE ELEVATION 06
1 : 100

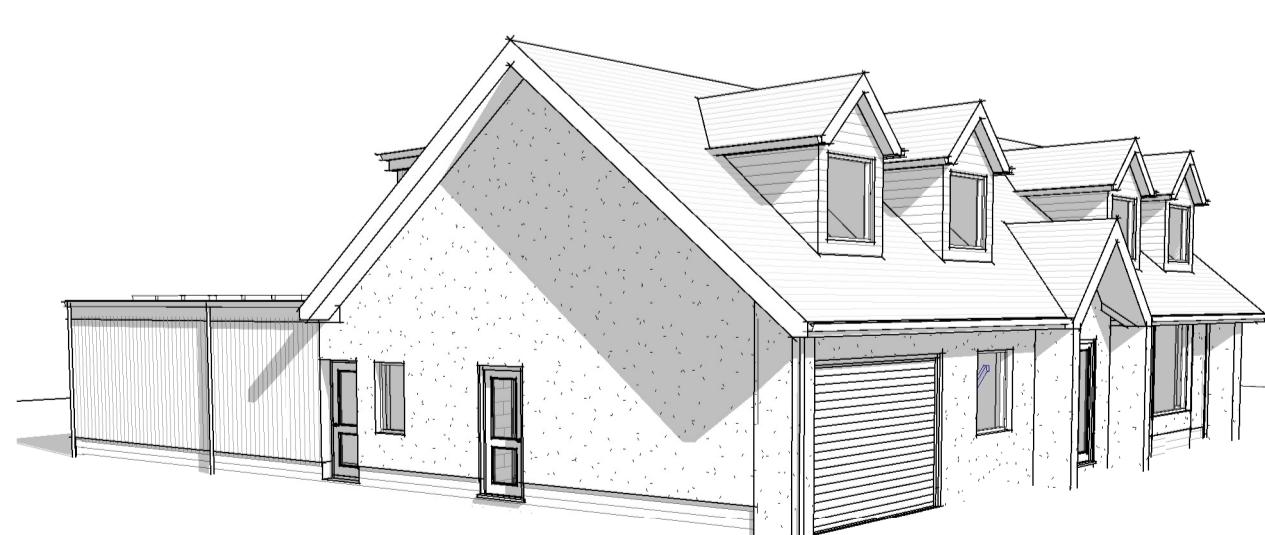


11 | 3D View 01

0 1 2 3 4 5 10 M (1:100)



12 | 3D View 02

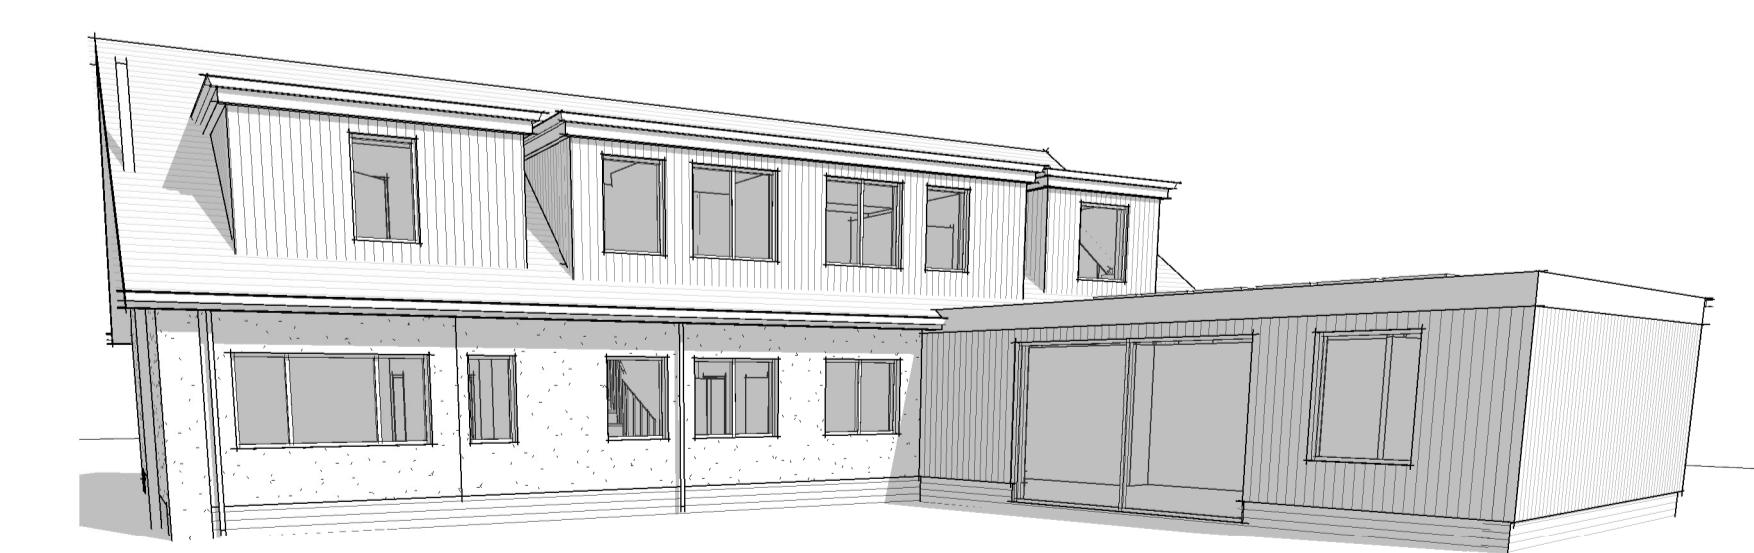

10 | 3D View 04

REVISION	SITE ADDRESS:	PROJECT:	SHEET TITLE:
	5 PYMM LEY GARDENS, GROBY, LEICESTER, LE8 0LU.	NEW DWELLING	PROPOSED DEVELOPMENT
25HL 02	AC	08.11.2025	1 : 100

PLANNING
The drawing is to be read with all associated project drawings and project information. This drawing is for reference only, any dimensions should be read immediately to the project dimensions and sizes. Scales, dimensions and site plan are to be checked as set out in the conditions of contract. Copyright © HH Architecture Ltd 2024