



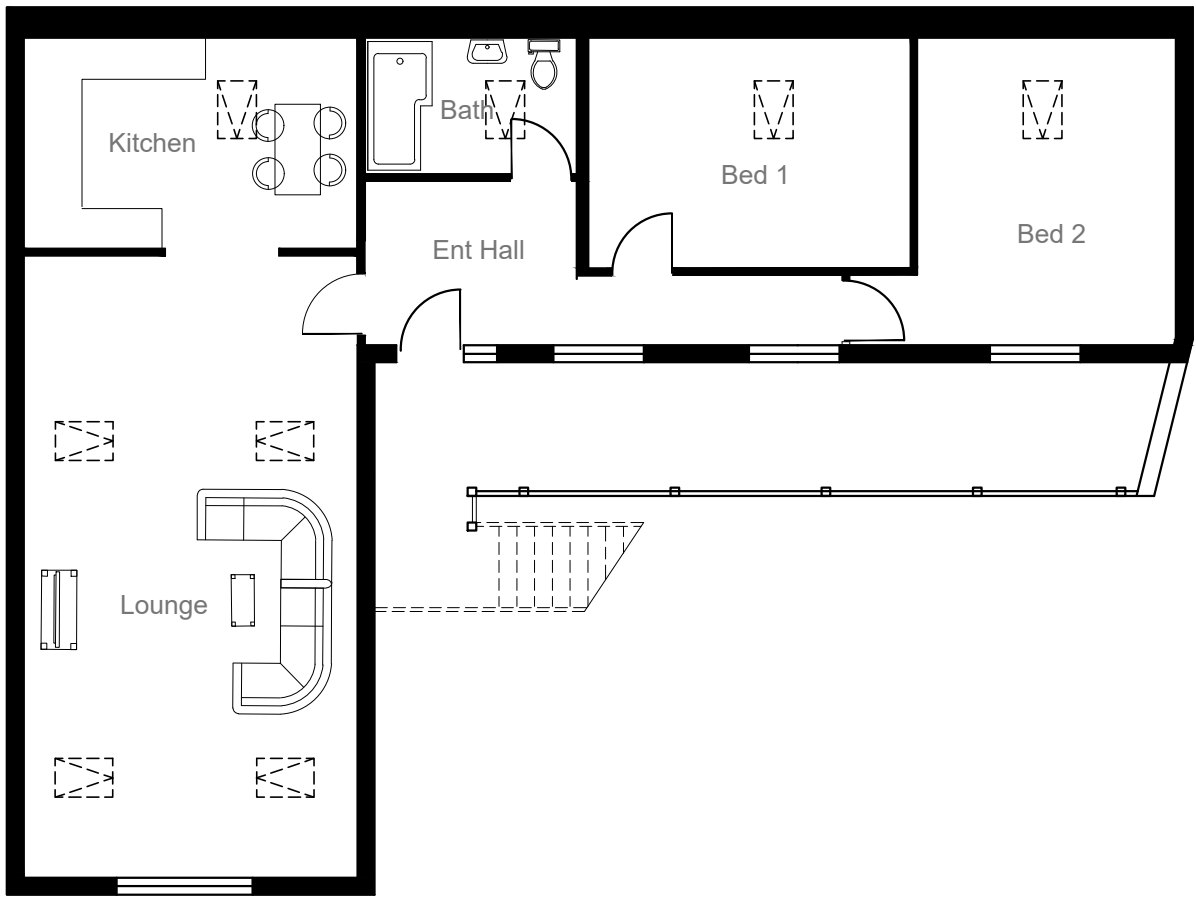


First Floor

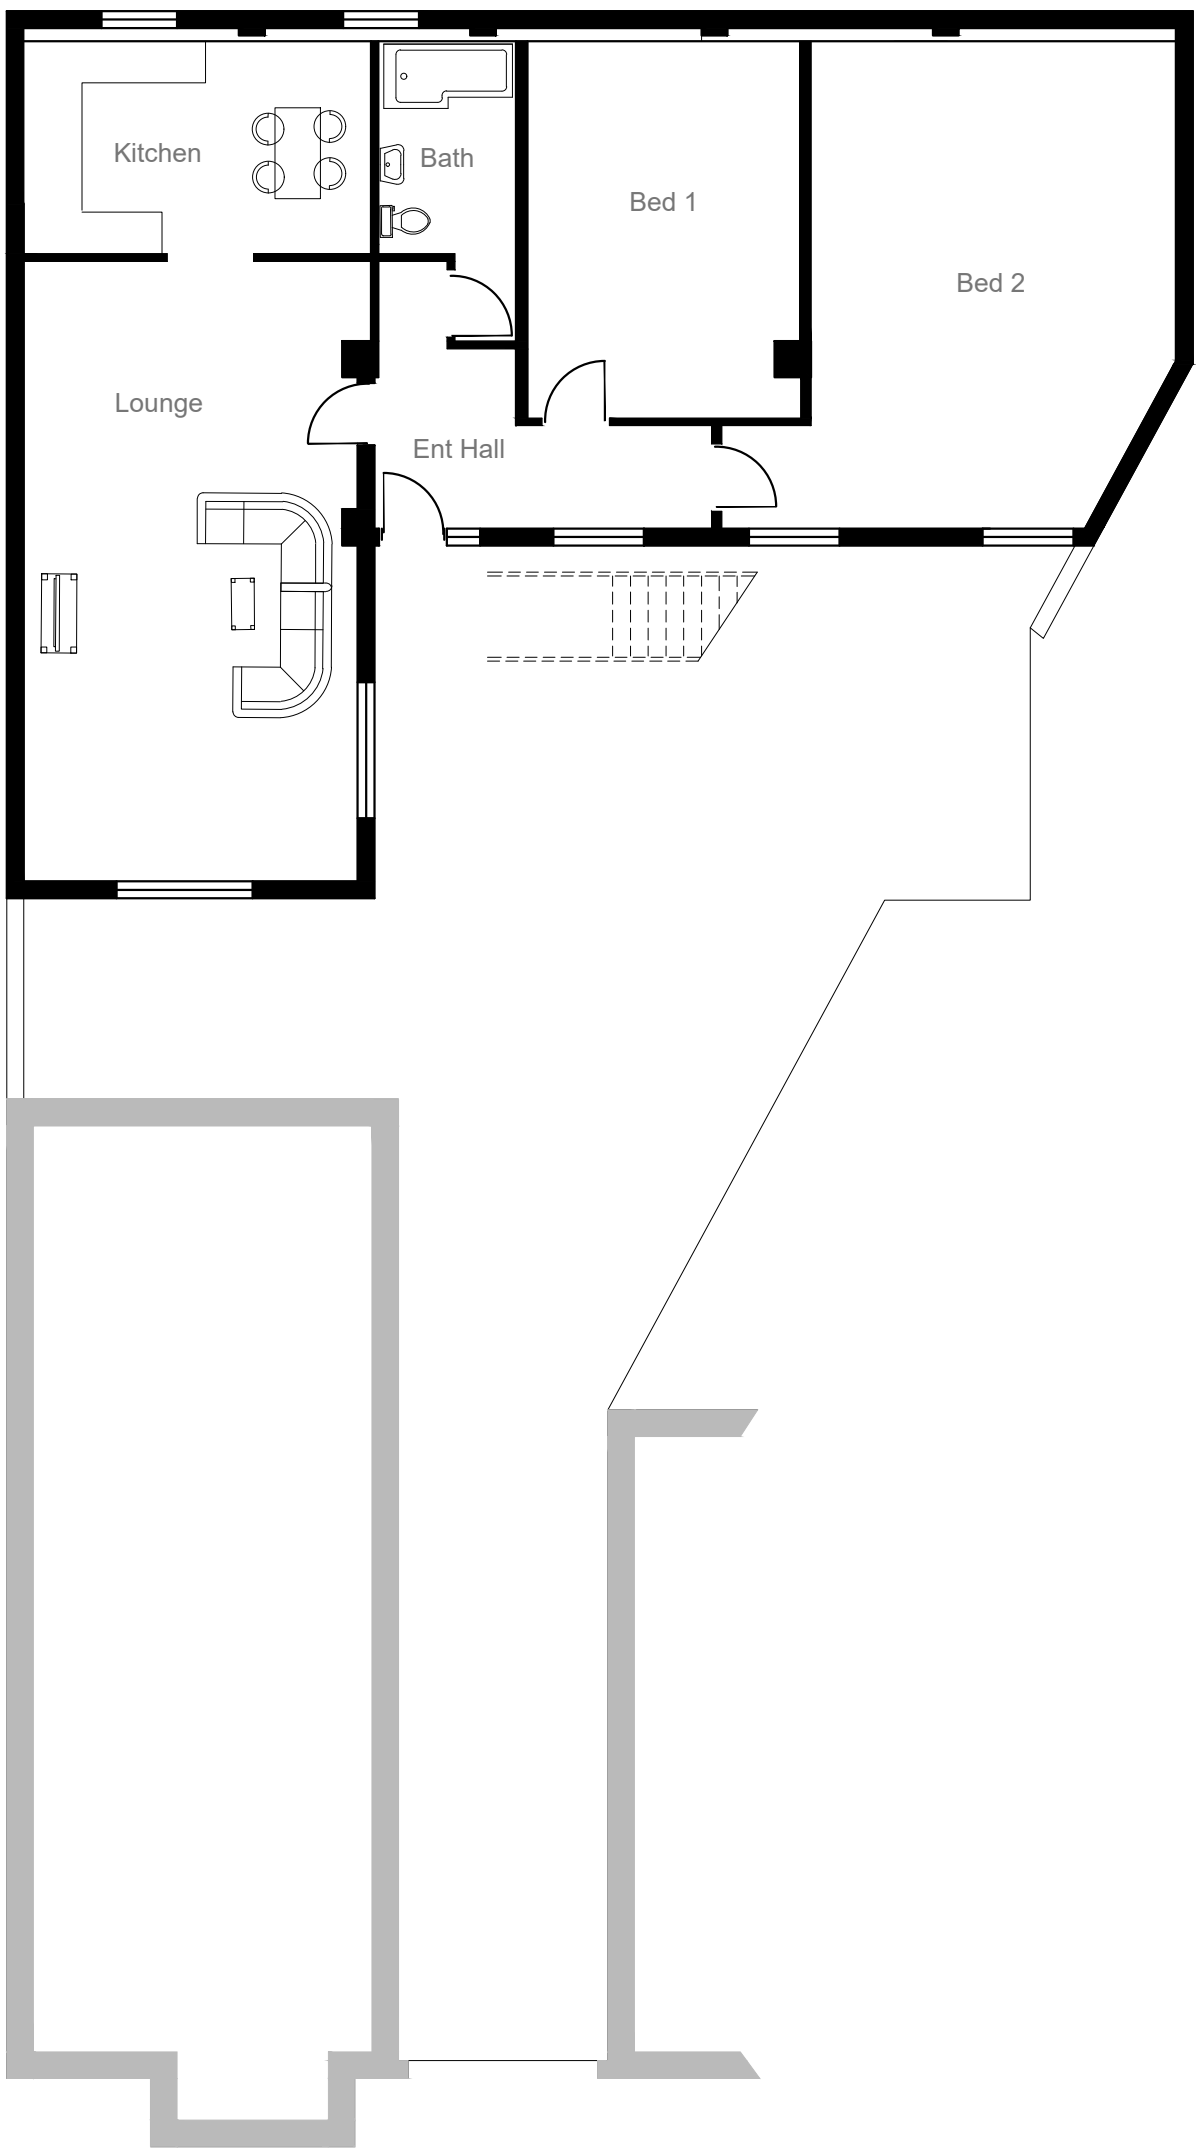


Ground Floor



Front Elevation
South

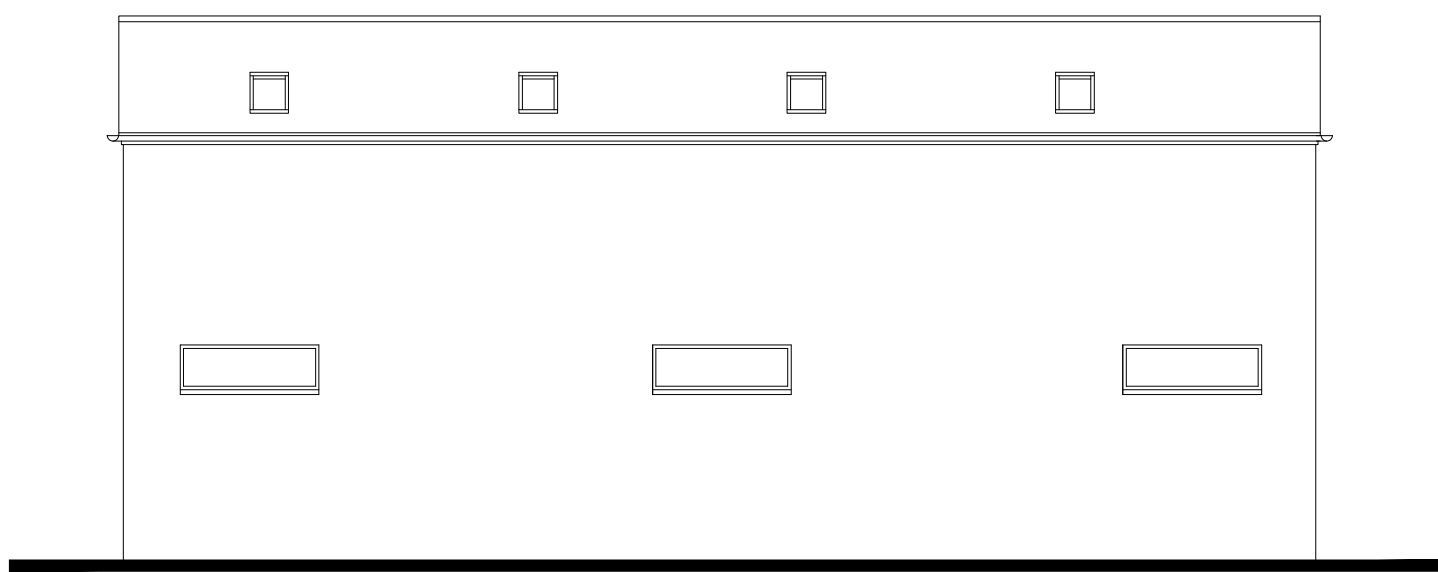


Rear Elevation
North

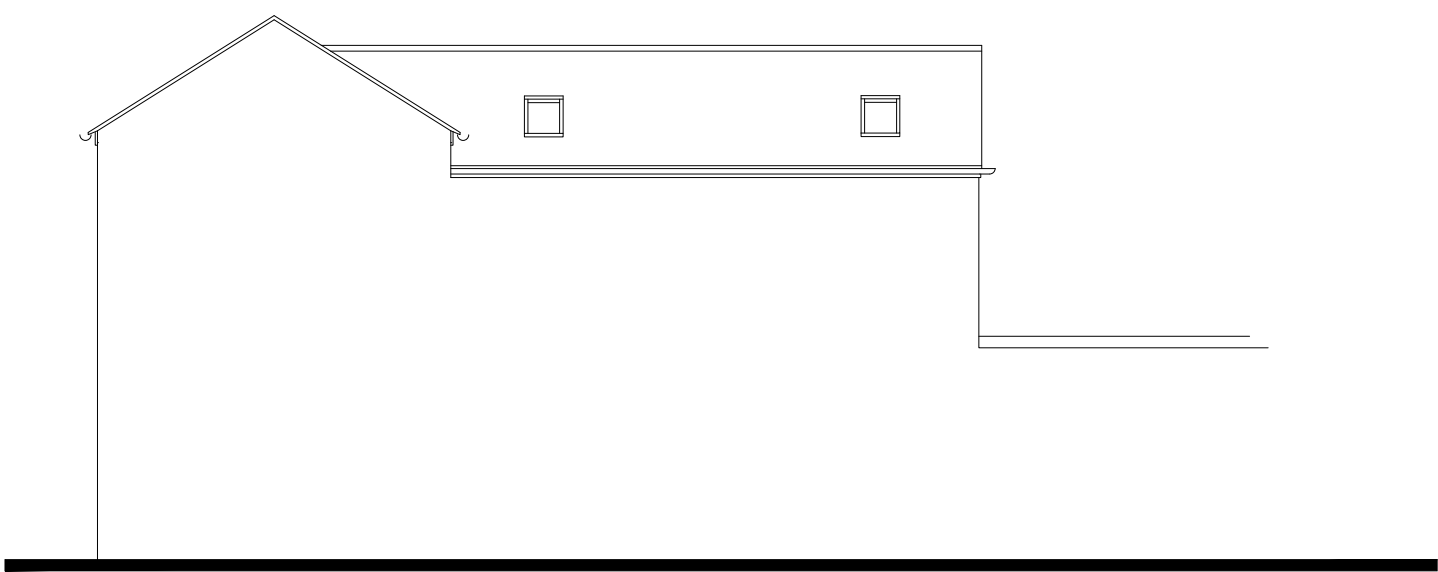

Side Elevation
West



Side Elevation
East

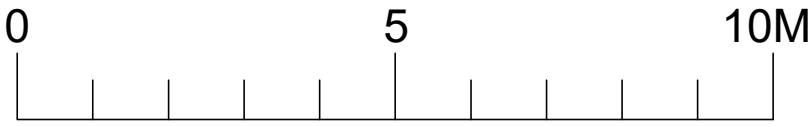

MCT Architectural Services

1 The Coach House · Cwmdale · Church Stretton · Shropshire · SY6 6JL
Tel: 01694 328517 Mob: 07968 497559 E-Mail: mctarch@yahoo.co.uk

Client
MR N Paget

Project
Redevelopment of former light industrial unit
to form 2No 2 Bed Flats
83 A Mount Rd
Hinkley
Leicester
LE10 1AE

Drawing
Proposed Plan and Elevations

Drg No 259/P2 Scale 1:100 ©A1 8/09/25