




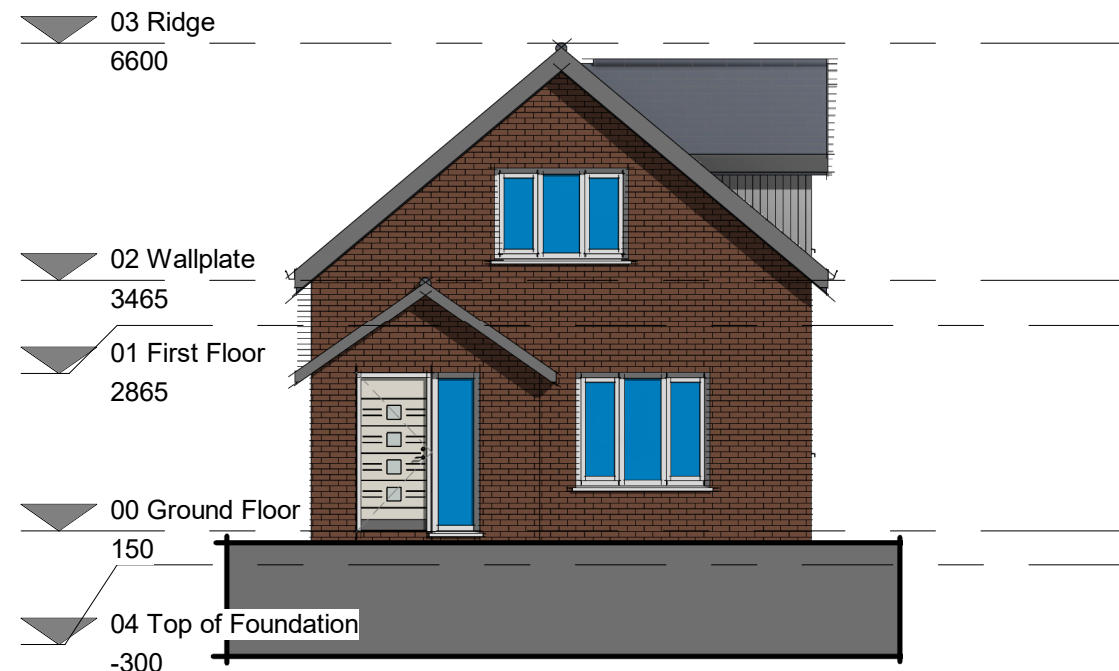


1 Front Elevation
1 : 100

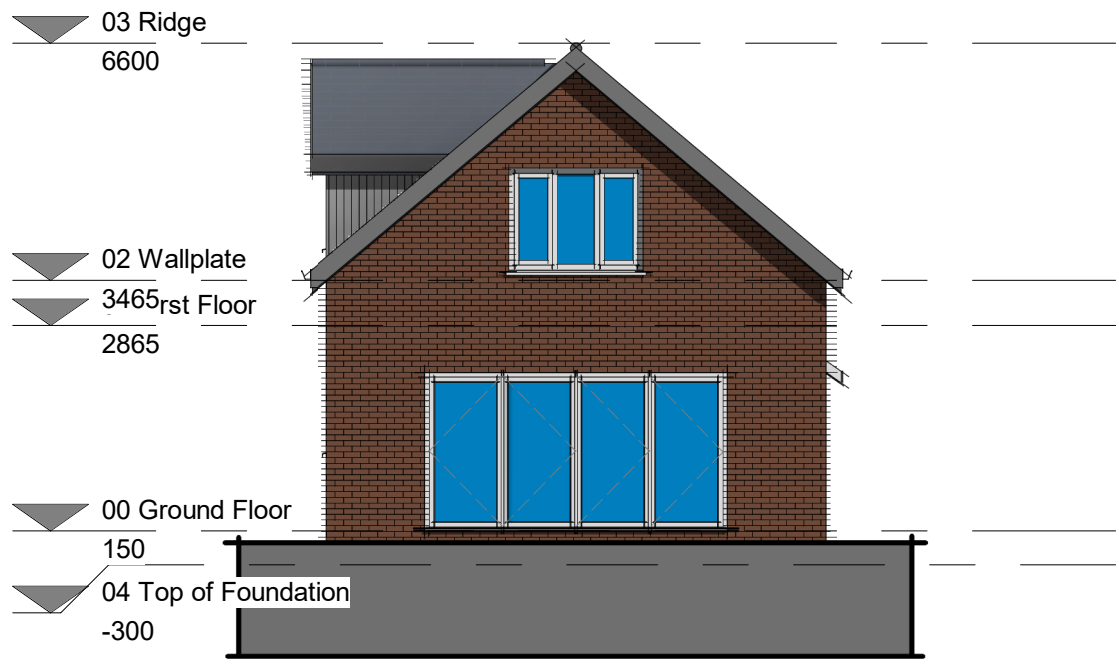


2 Rear Elevation
1 : 100

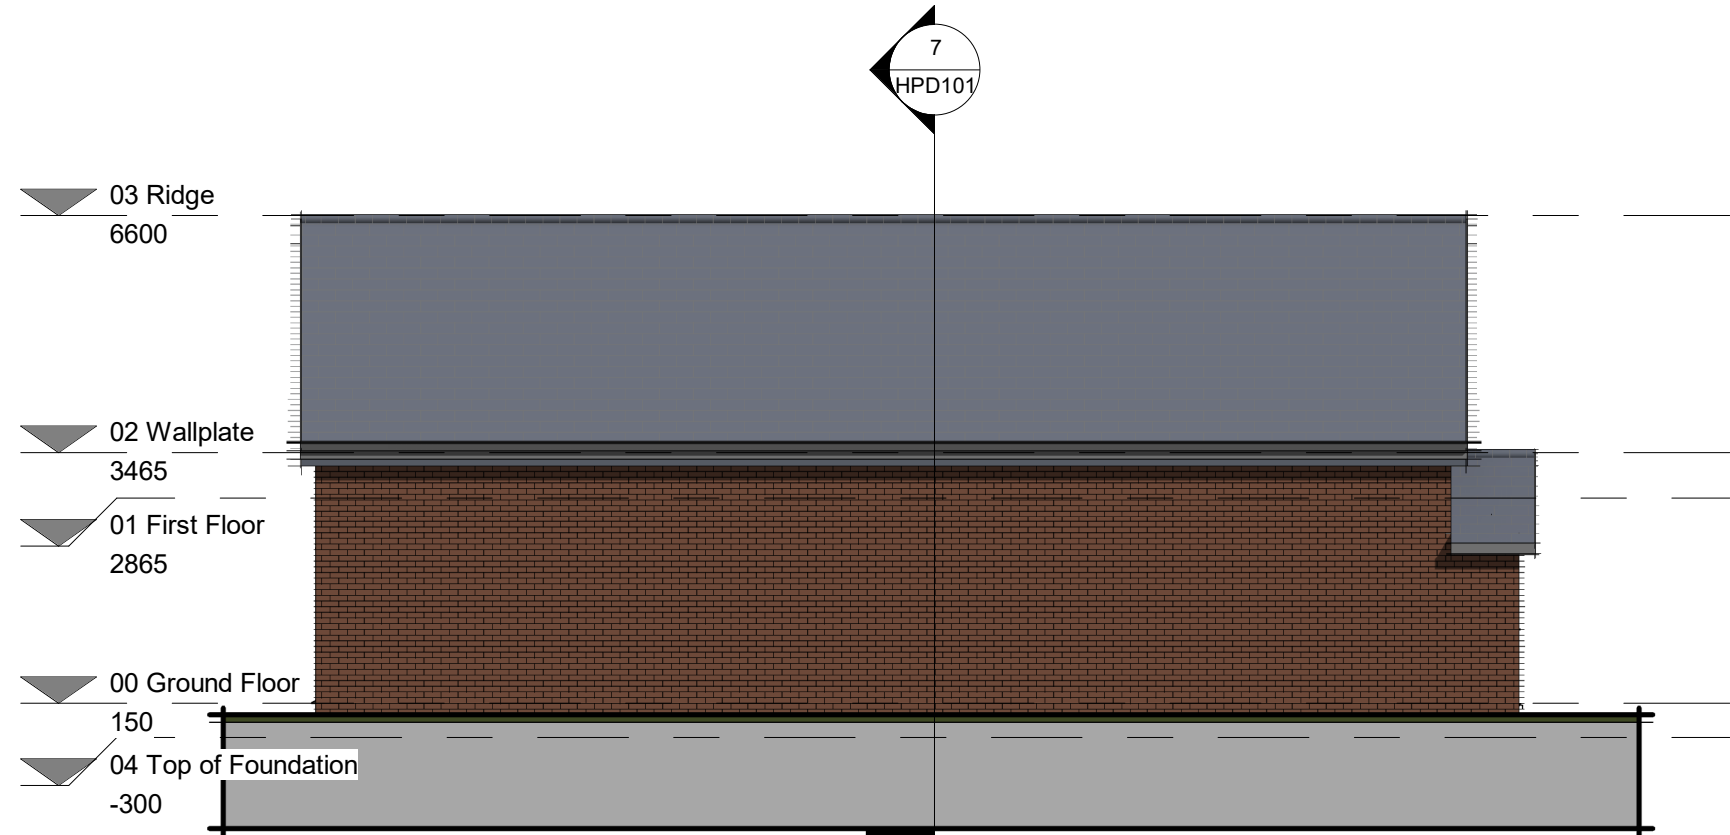


3 Side Elevation 1
1 : 100

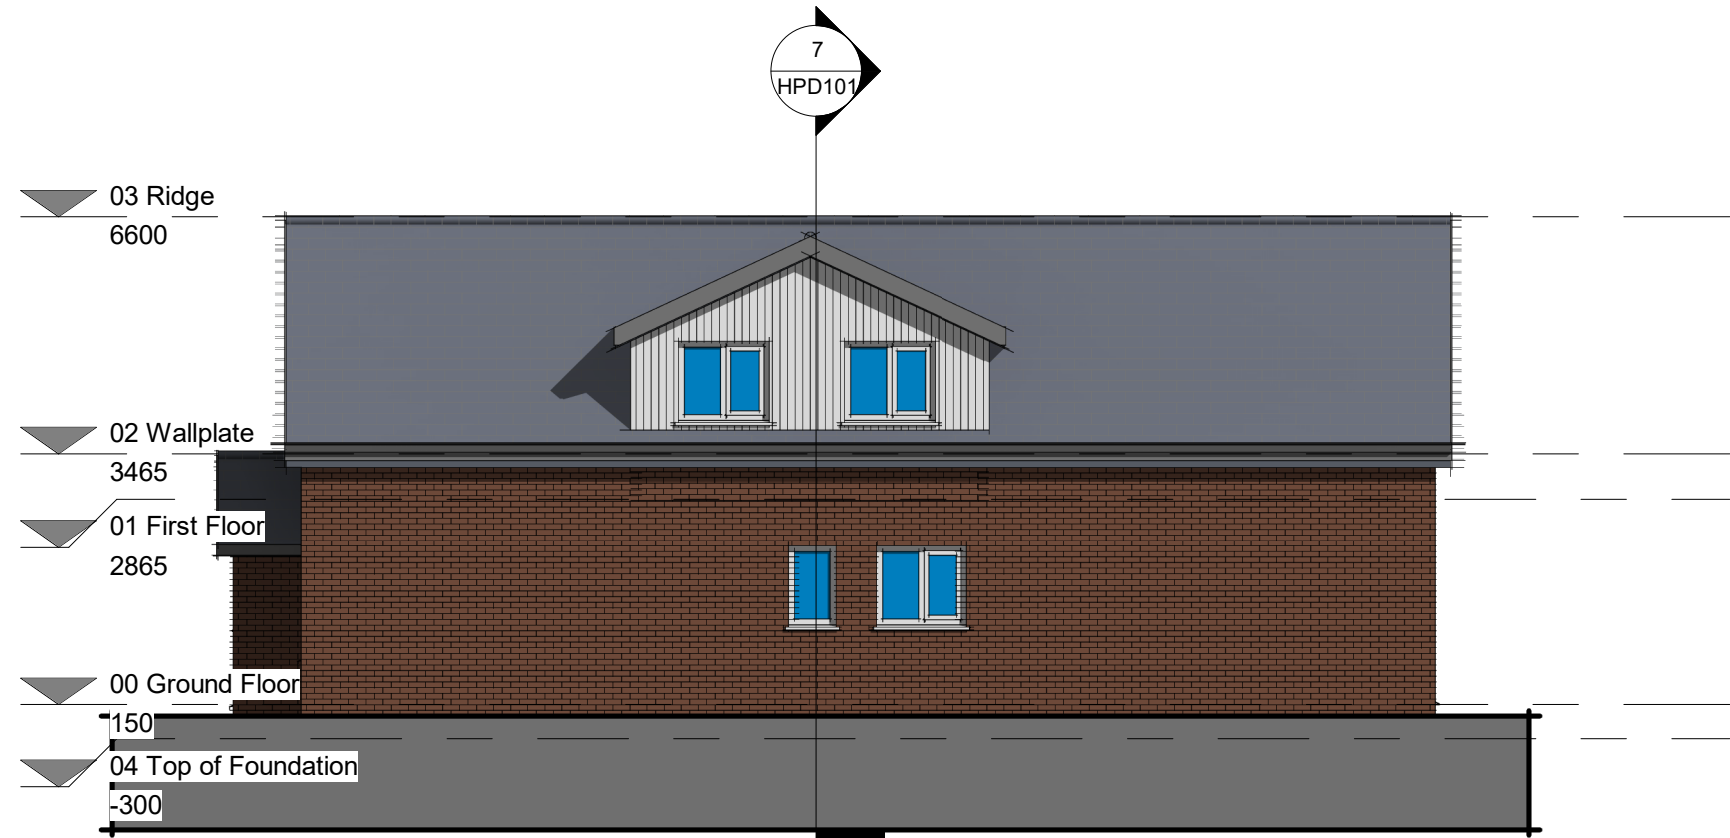


4 Side Elevation 2
1 : 100

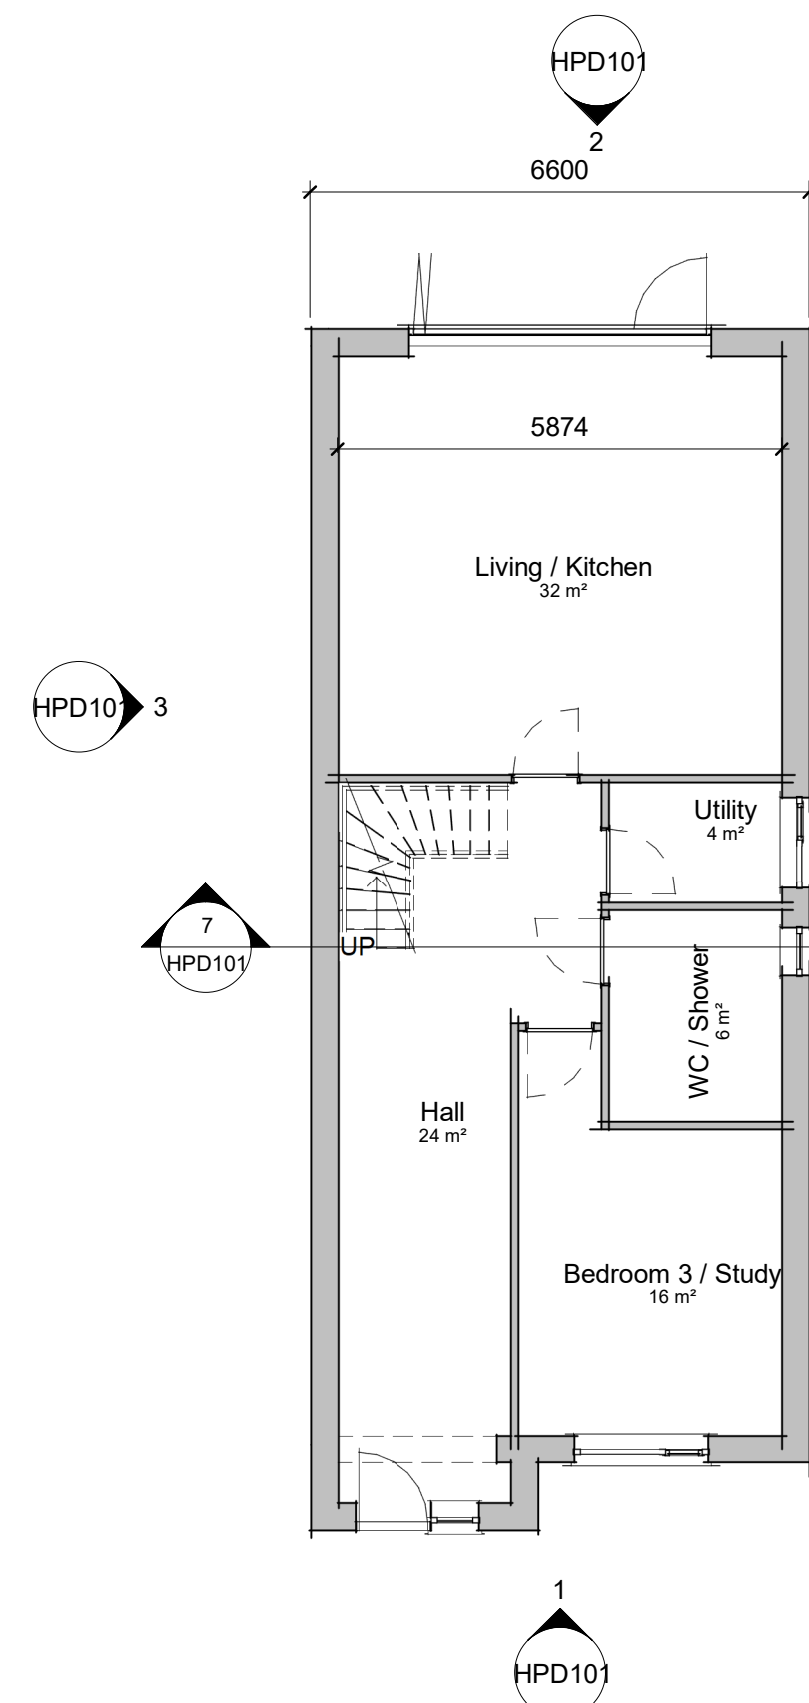

5 00 Ground Floor
1 : 100

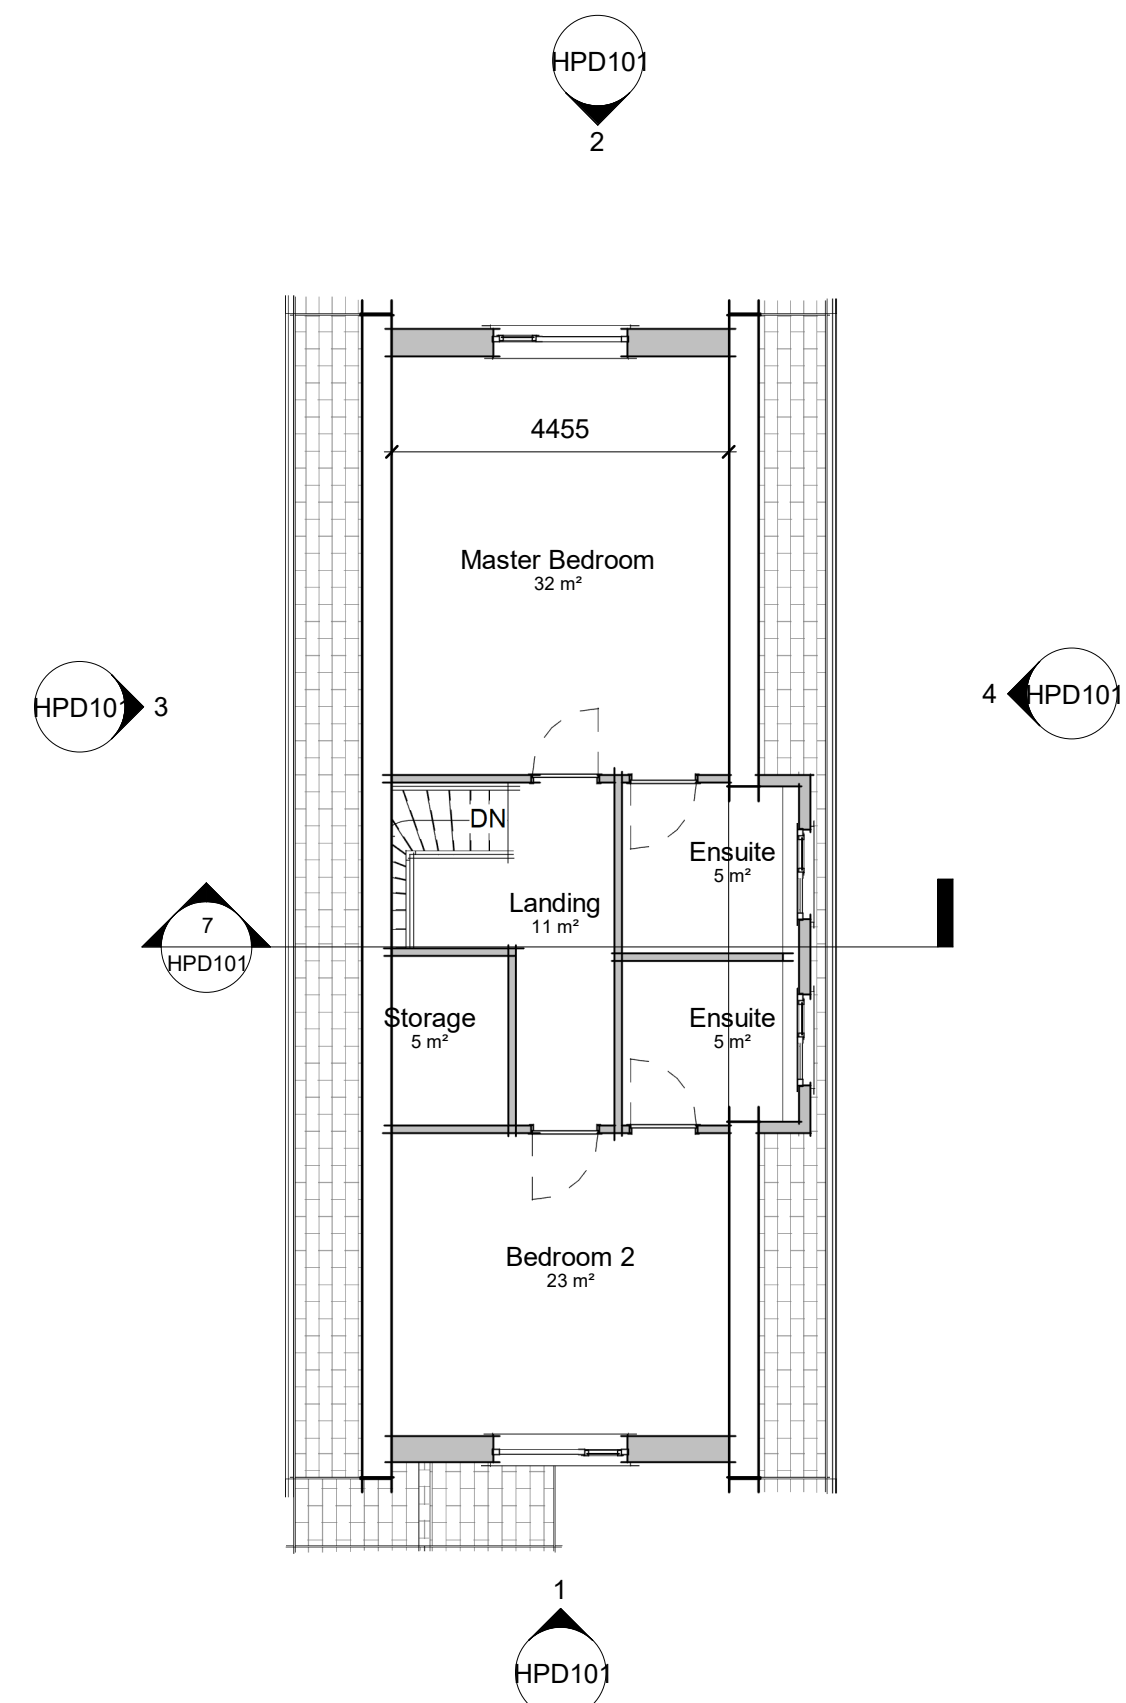


6 01 First Floor
1 : 100

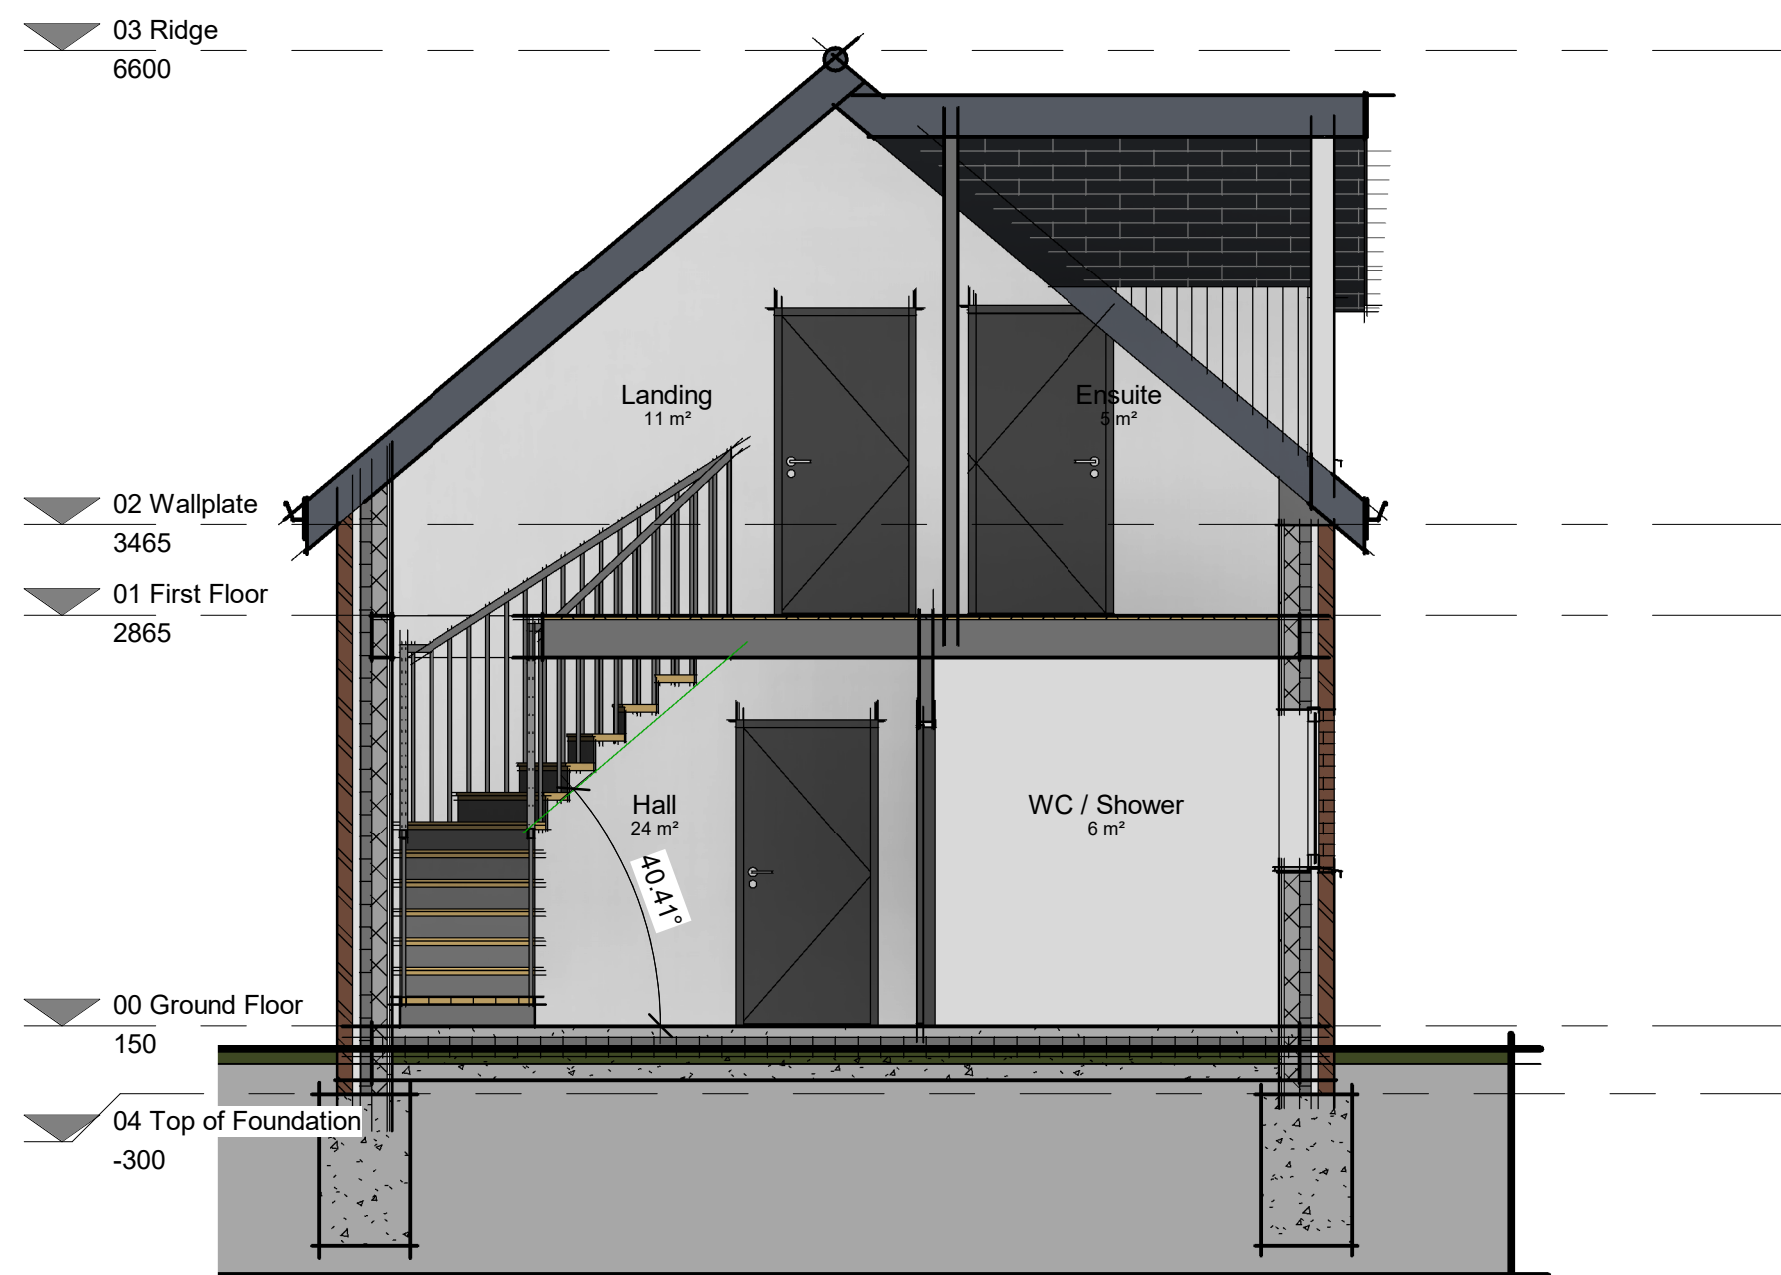

7 Section 1
1 : 50

Notes:

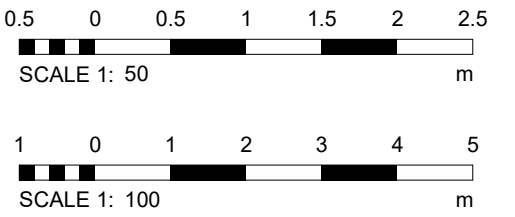

STATUS: For Planning Approval



PROJECT:
Proposed residential
development

CLIENT
Richardson & Hall Luxury
Developments

SITE:
Barwell Constitutional Club, Chapel Street,
Barwell

TITLE:
Proposed elevations and floor plans

SCALE AT A1: As indicated	DATE: Feb. 2025	DRAWN: AC	CHECKED: DC
PROJECT NO: RH003	DRAWING NO: HPD101	REVISION:	