




Safety Health and Environmental Information	A1
The following risks are identified as unusual or unfamiliar to a competent contractor	
CONSTRUCTION	
DEMOLITION RISKS (FUTURE)	
It is assumed that all work will be carried out by a competent contractor working, where appropriate, to an approved method statement	

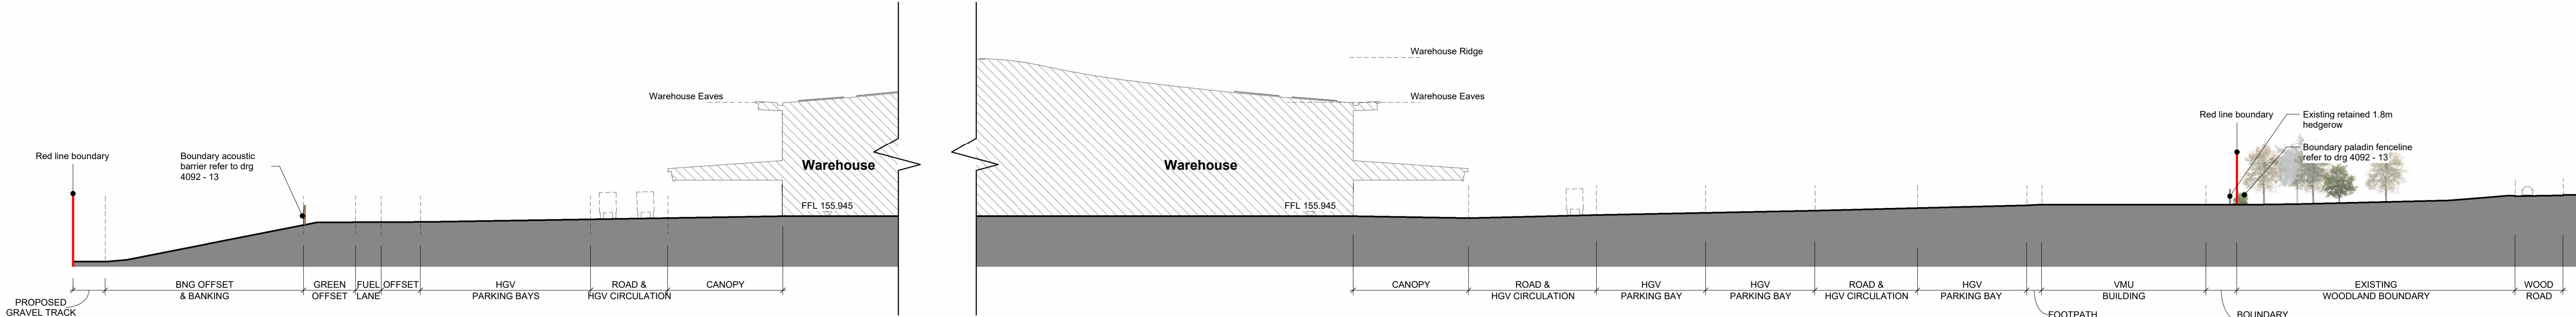



Site Cross Section A
1 : 500

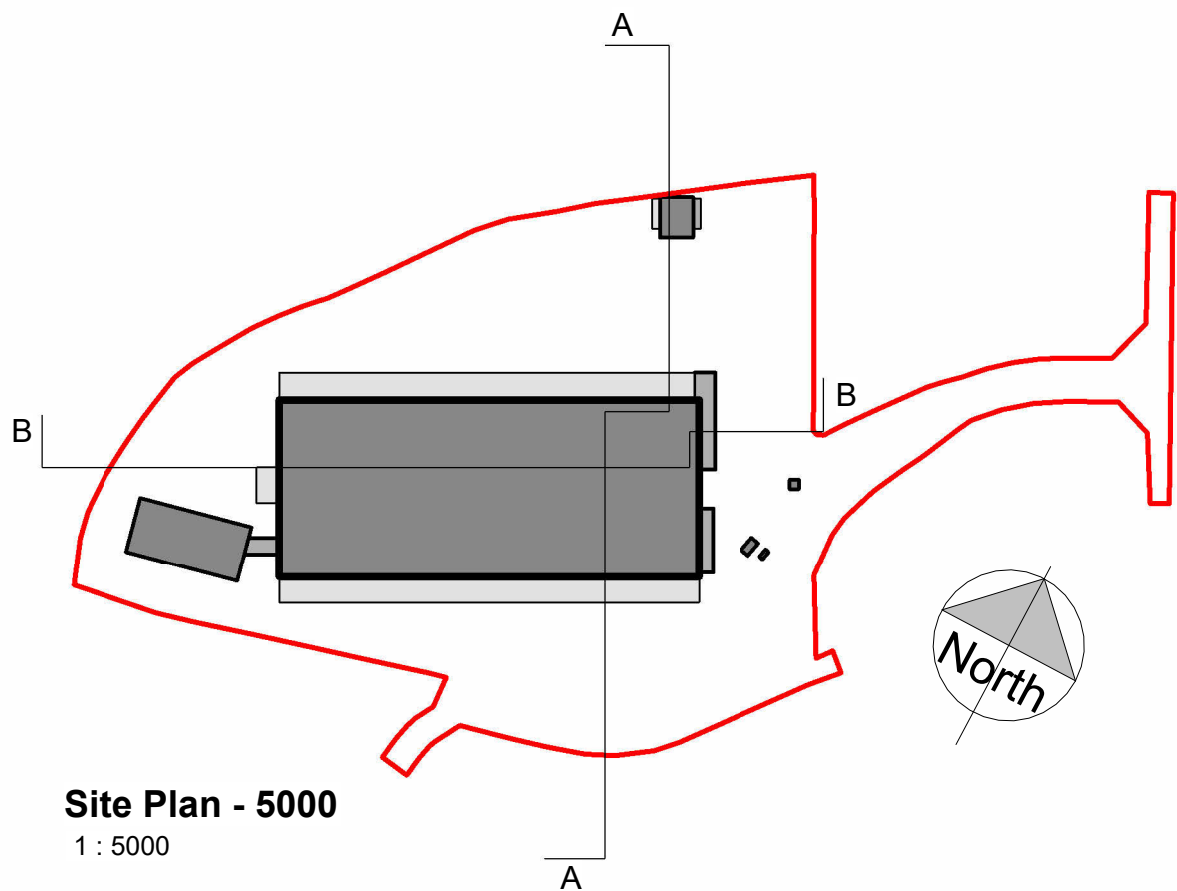

Site Plan - 5000
1 : 5000

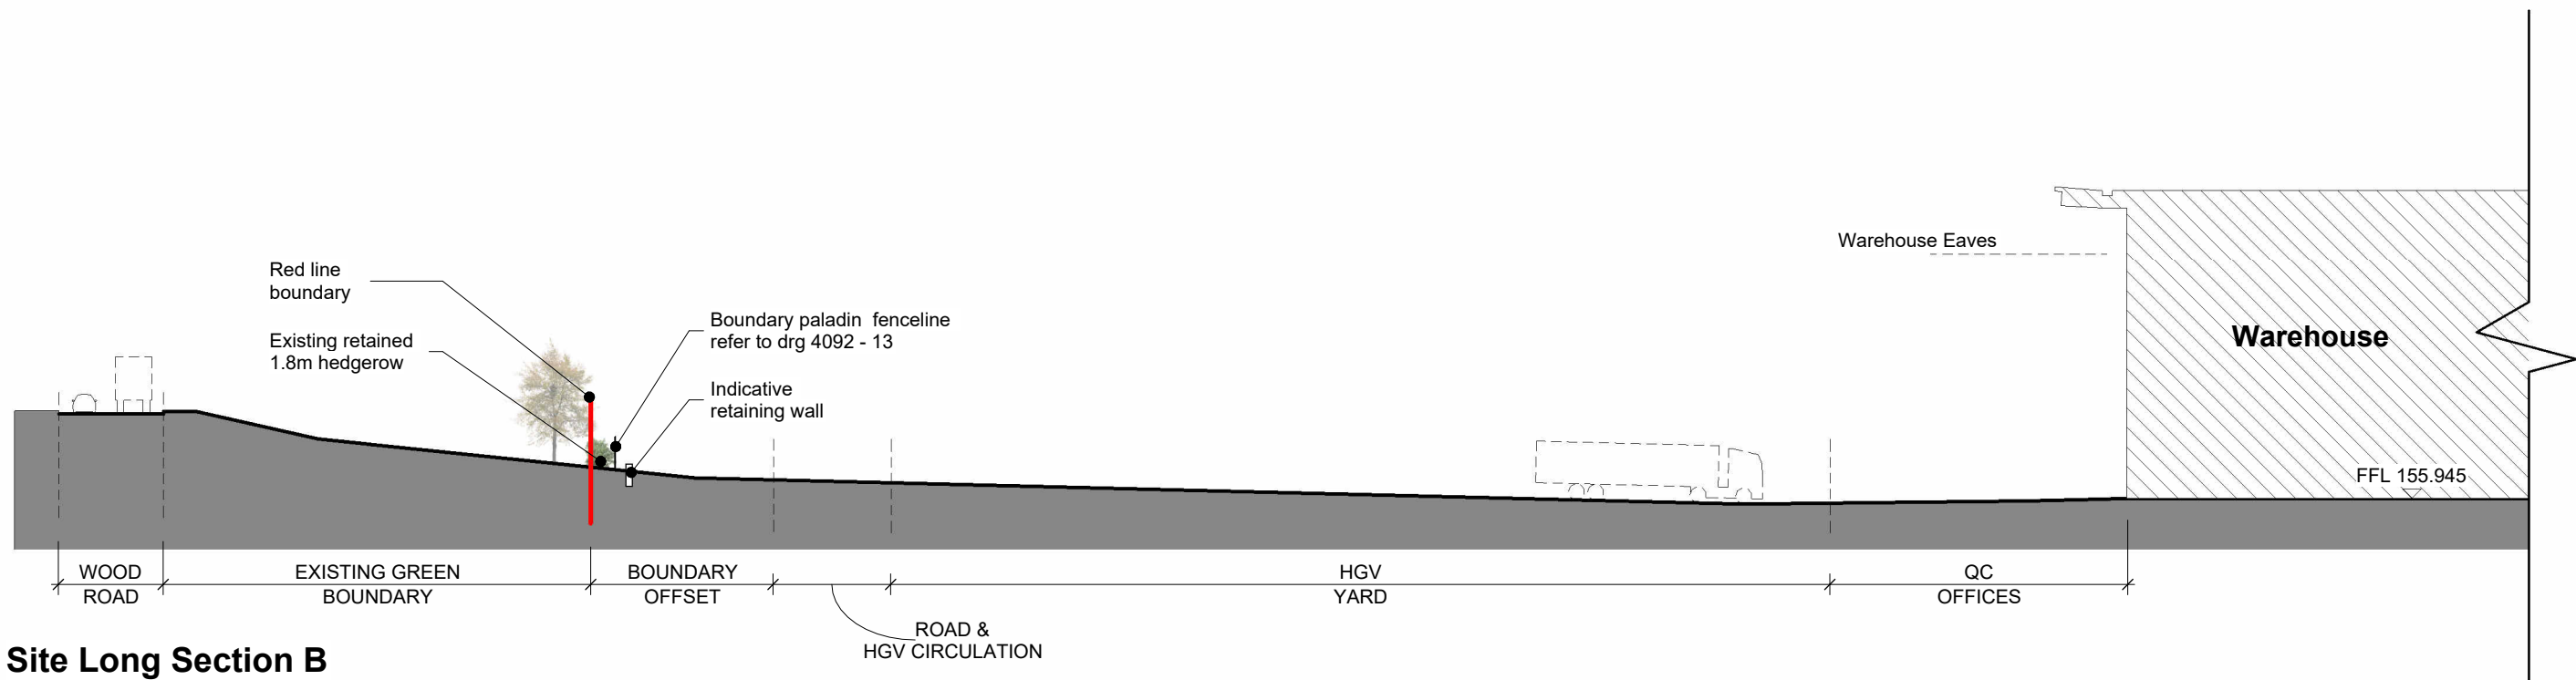

Site Long Section B
1 : 500

 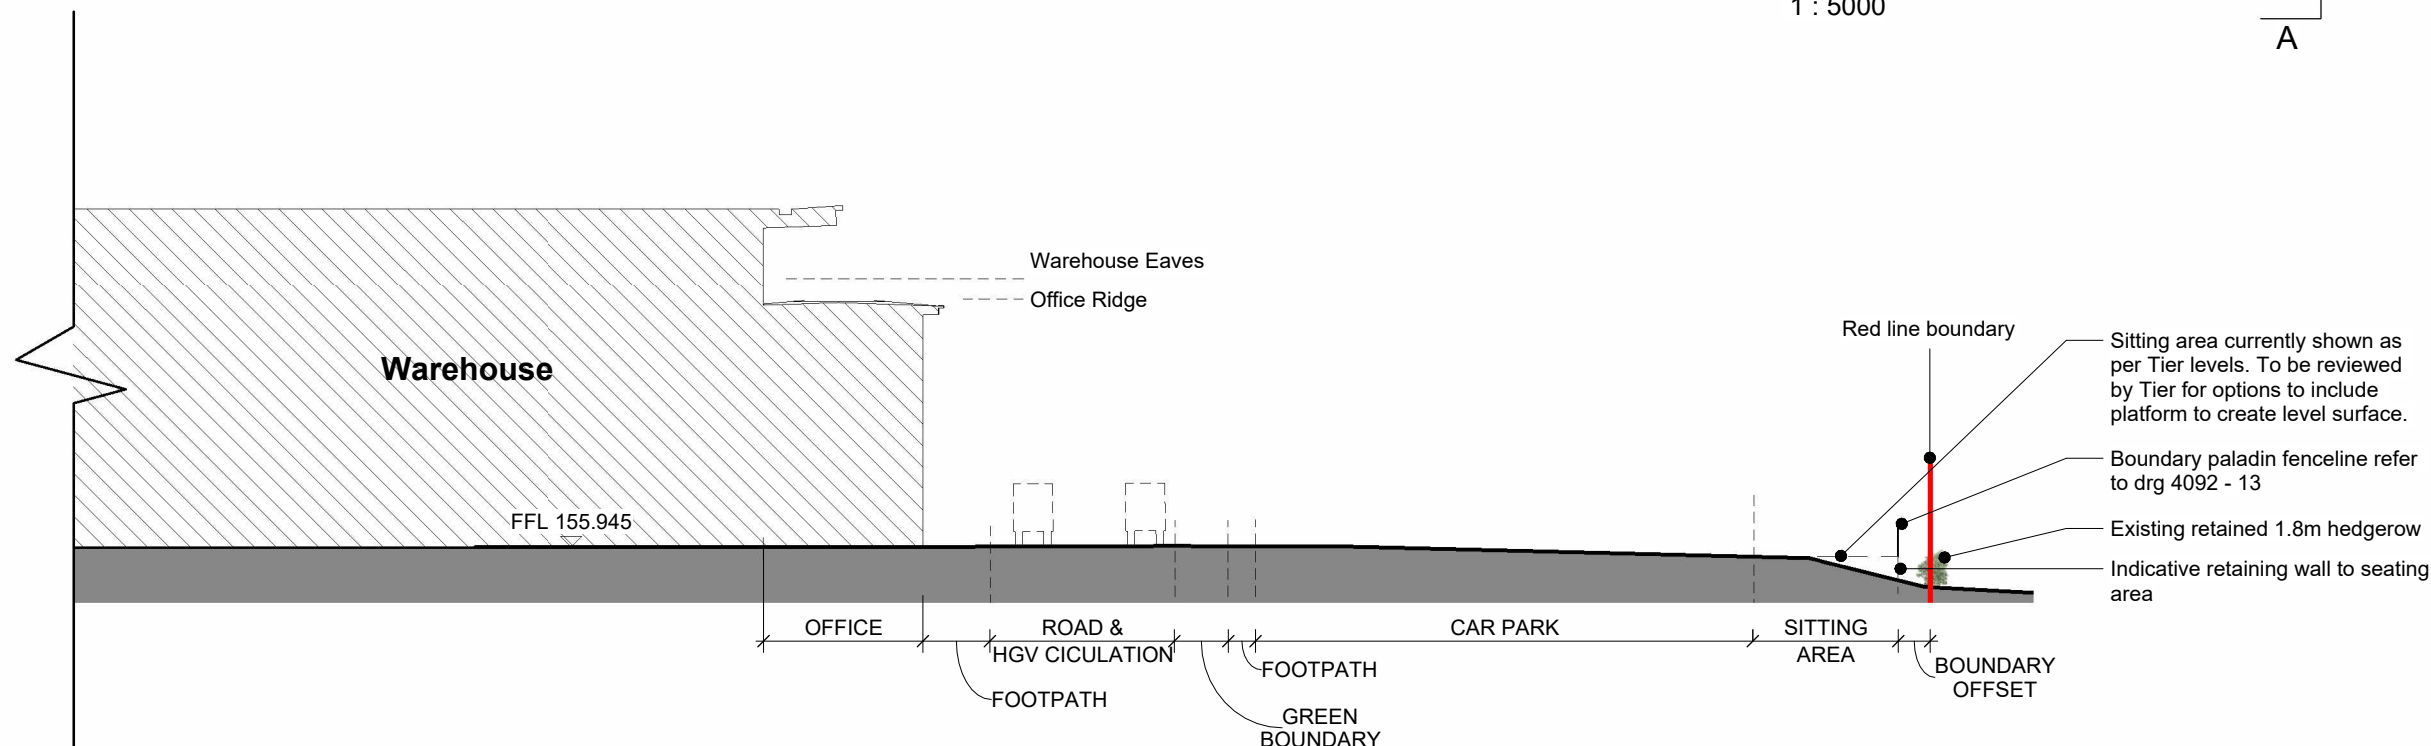

bhbarchitects

01242 254397

CHELTENHAM

01242 521608

mail@barbushb.co.uk

RIBA Chartered Practice

Project Excellence, Land at Wiggs Farm, Station Road, Coalville

Barberry Barton Ltd

DRAWING NO.

4092 - 35

Figure 4.9 - Proposed Site Section

REV

DATE

G

May '25

SCALE

As indicated @ A1

PLANNING

DRN

MR

CHK

ST

ISO 9001

REGISTERED FIRM

ISO 14001

REGISTERED FIRM

The copyright of this drawing and design is vested in the Architect and must not be copied or reproduced without written consent. All dimensions given are to be verified on site by the responsible contractor. Do not scale drawing for purposes of construction.

Green REGISTER

PROFESSIONAL QUALITY