




Safety Health and Environmental Information		A1
The following risks are identified as unusual or unfamiliar to a competent contractor		
CONSTRUCTION		
DEMOLITION RISKS (FUTURE)		
It is assumed that all work will be carried out by a competent contractor working, where appropriate, to an approved method statement		

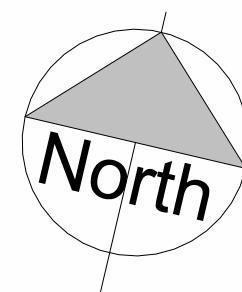


0 1 2 3 4 5 10
GRAPHIC SCALE: 1:100

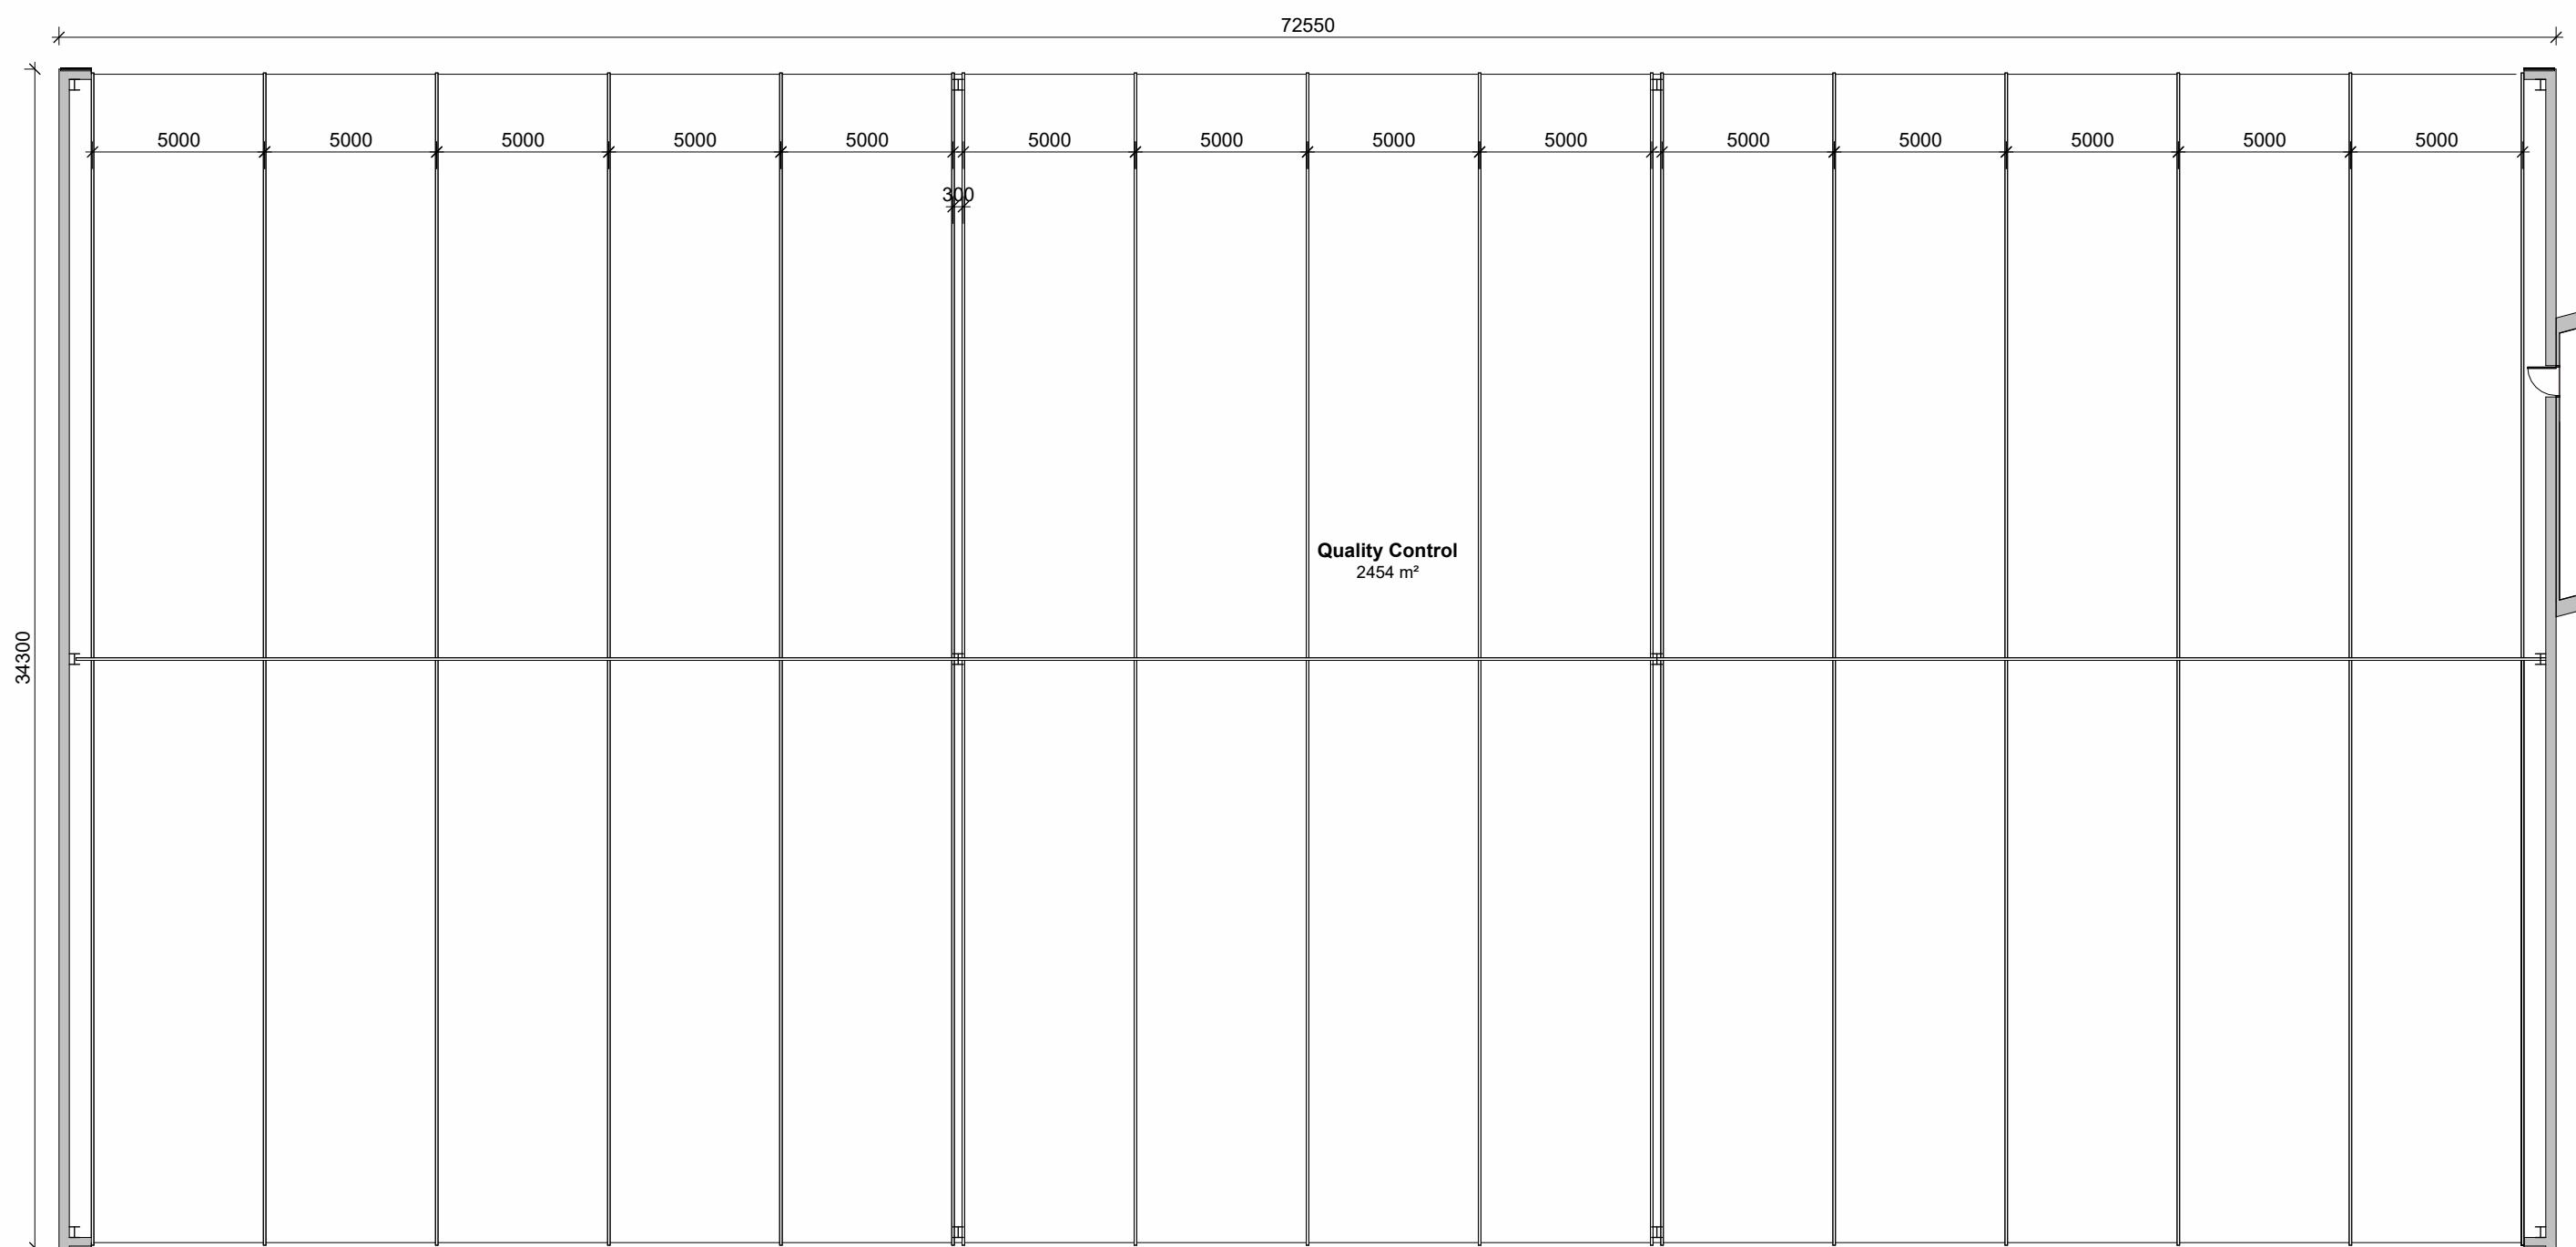


QC Building - Ground Floor

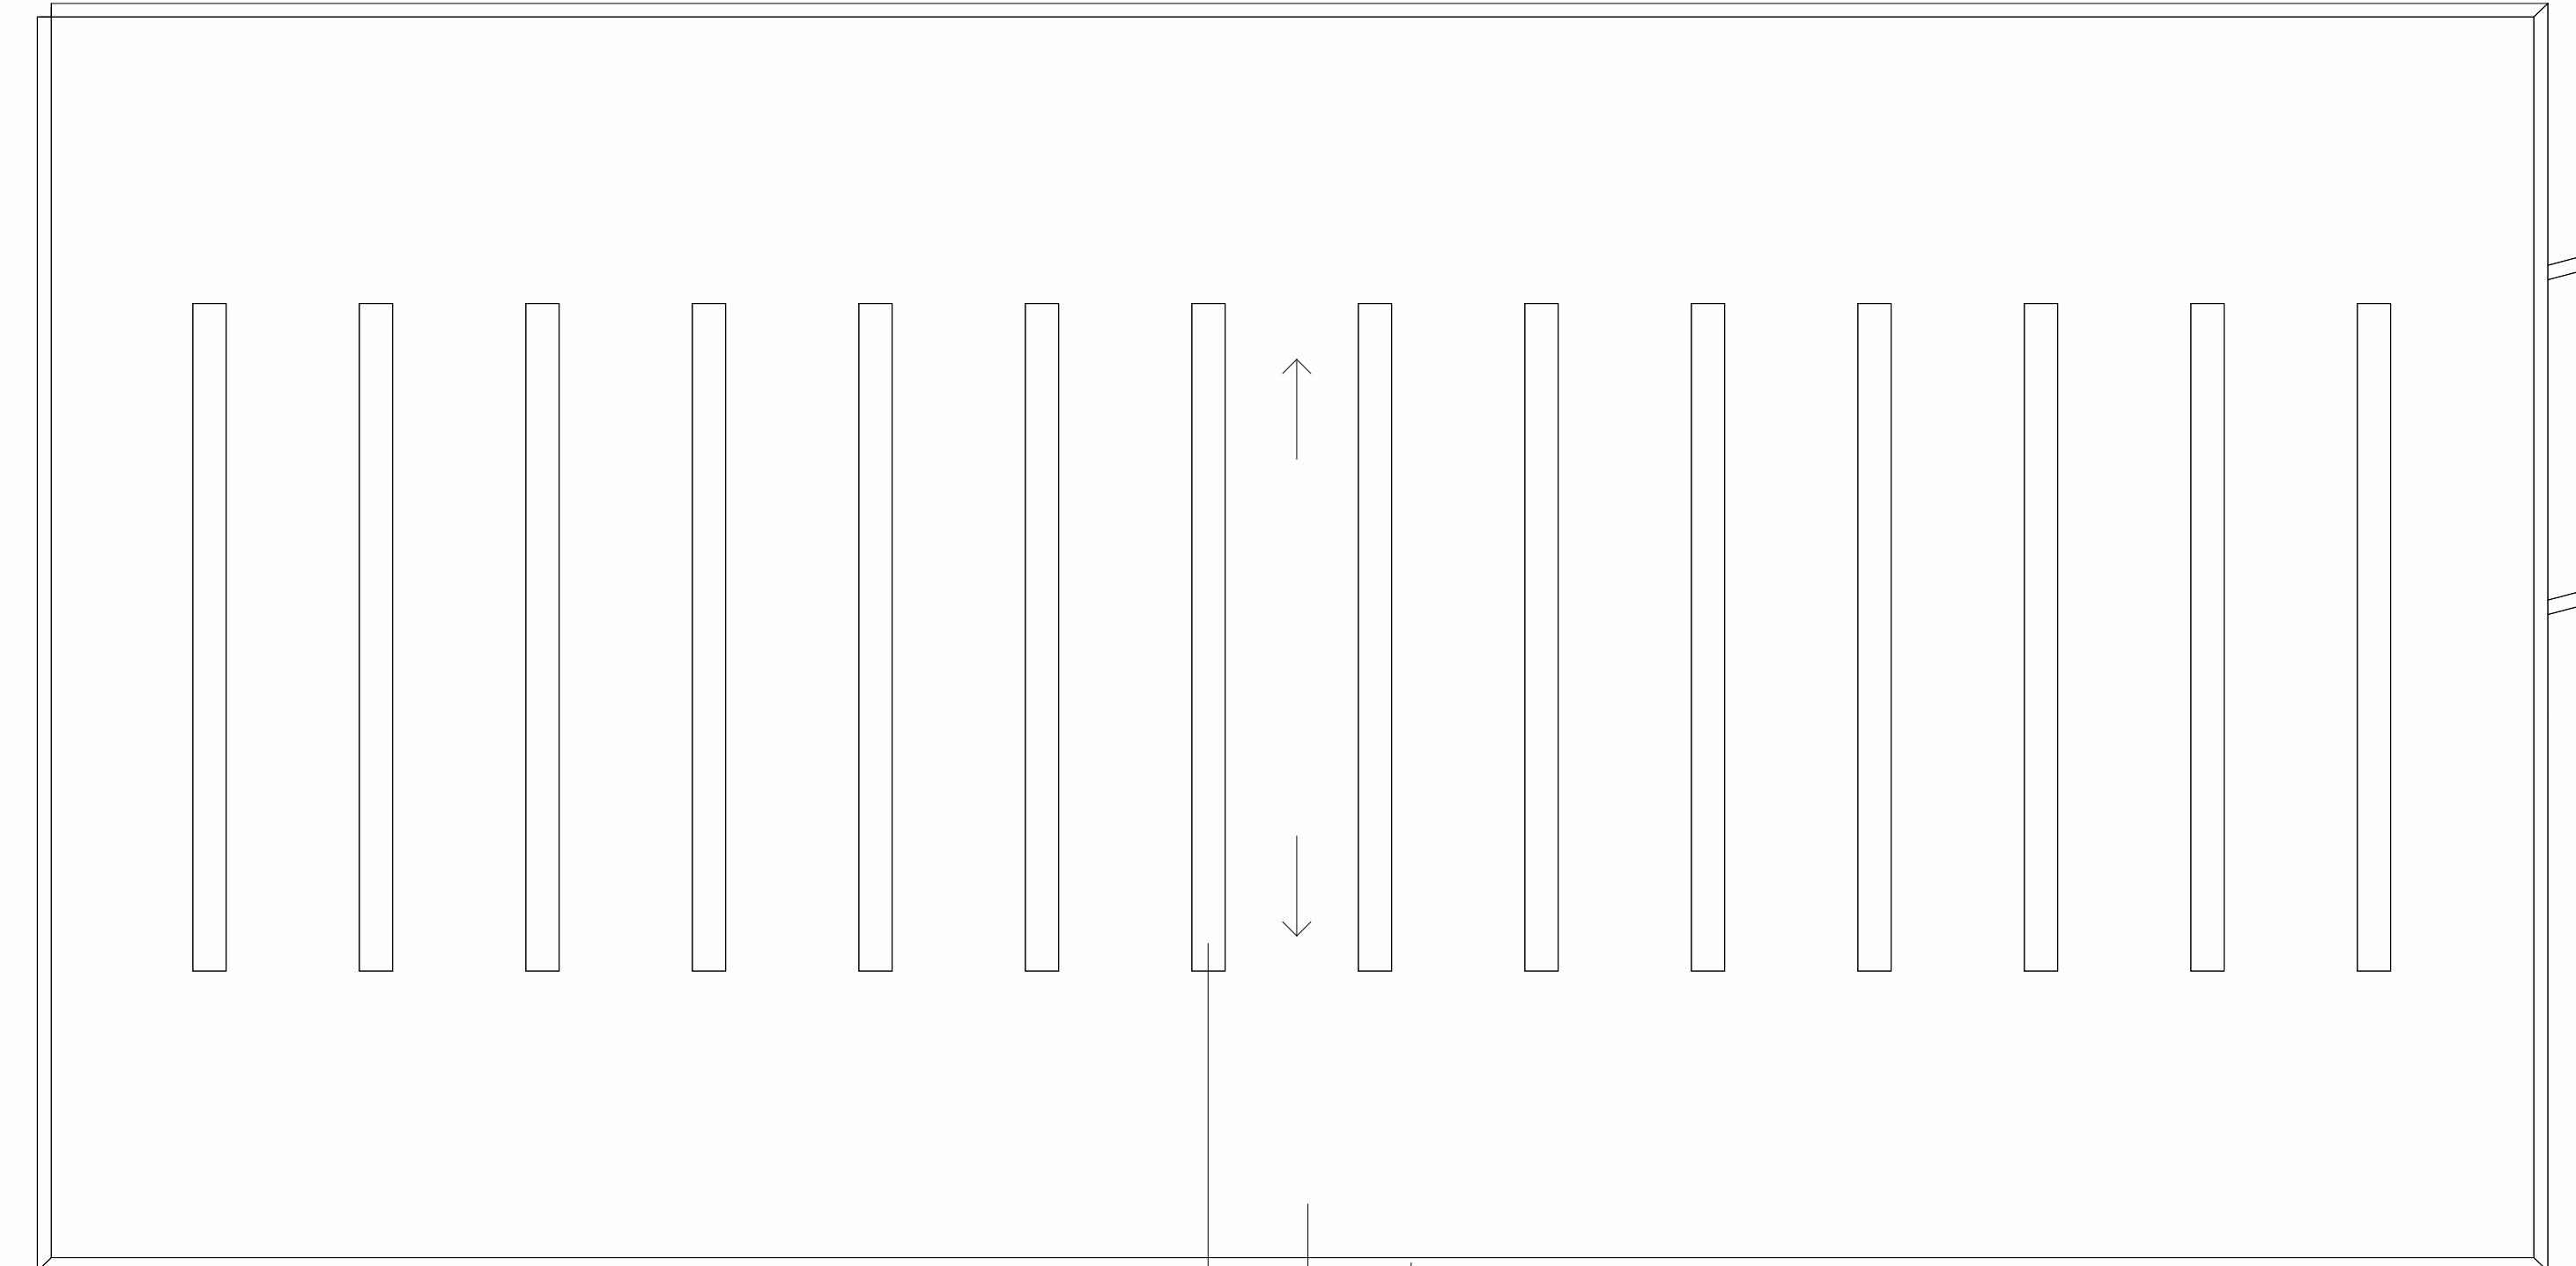


QC Building - Roof Plan

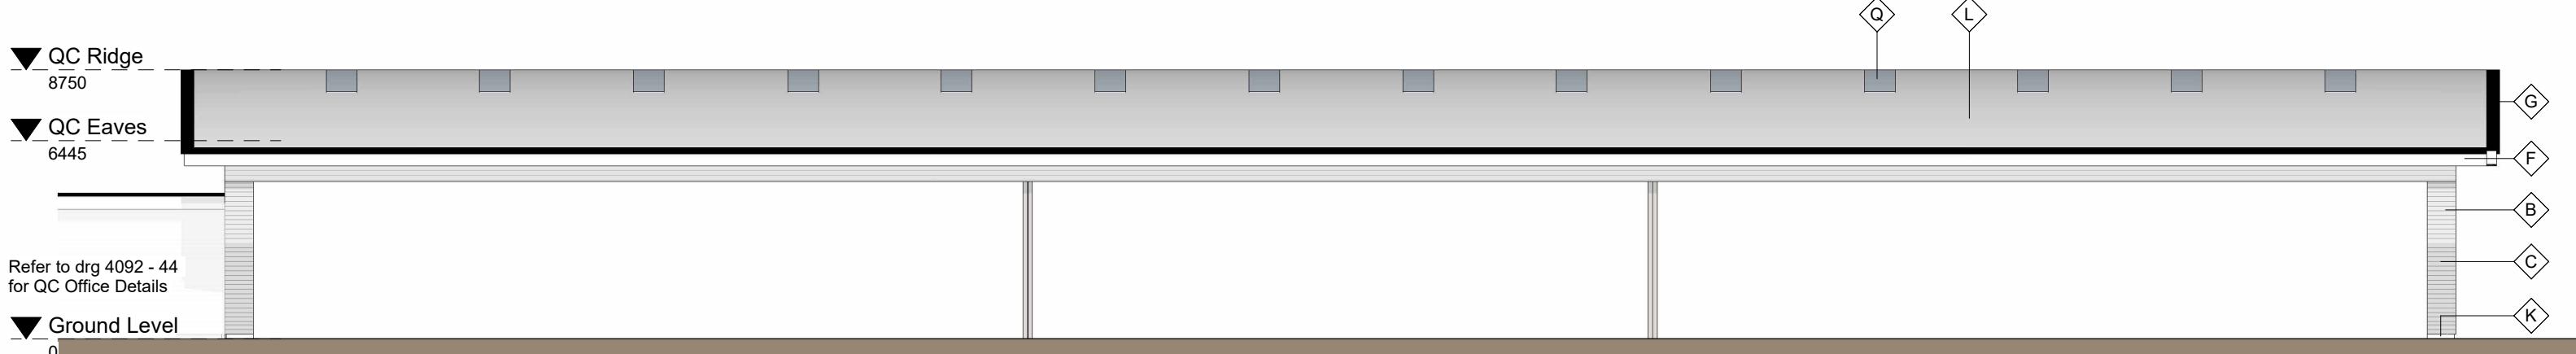


QC Building - North-West Elevation

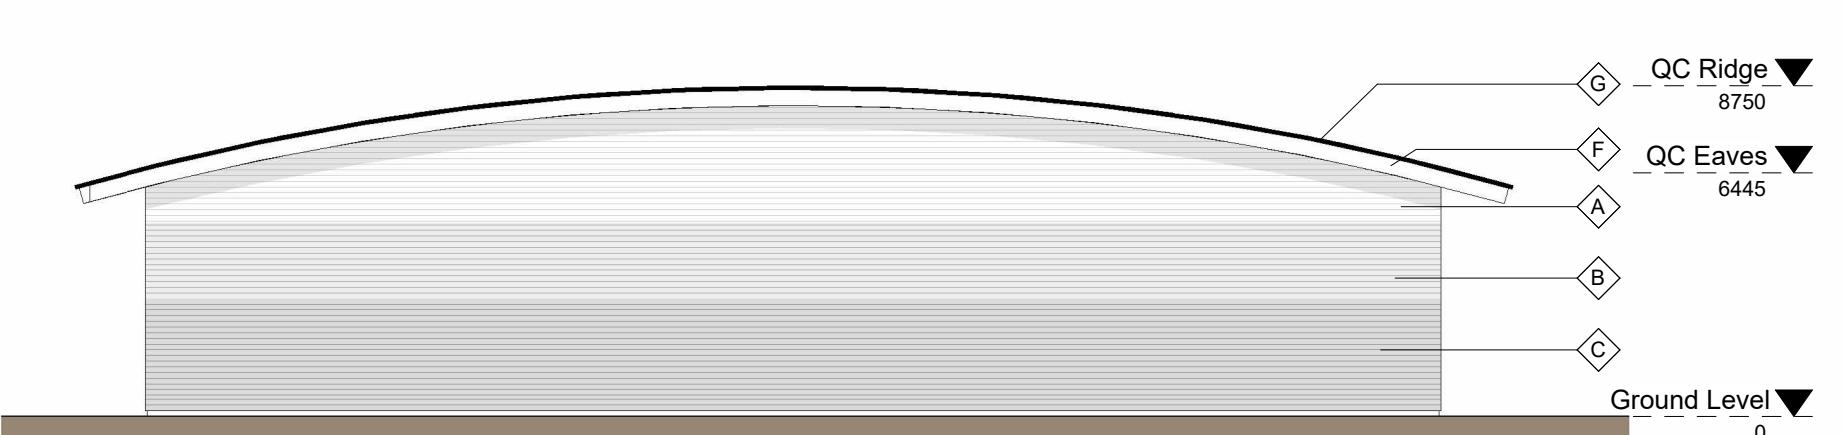

QC Building - South-West Elevation

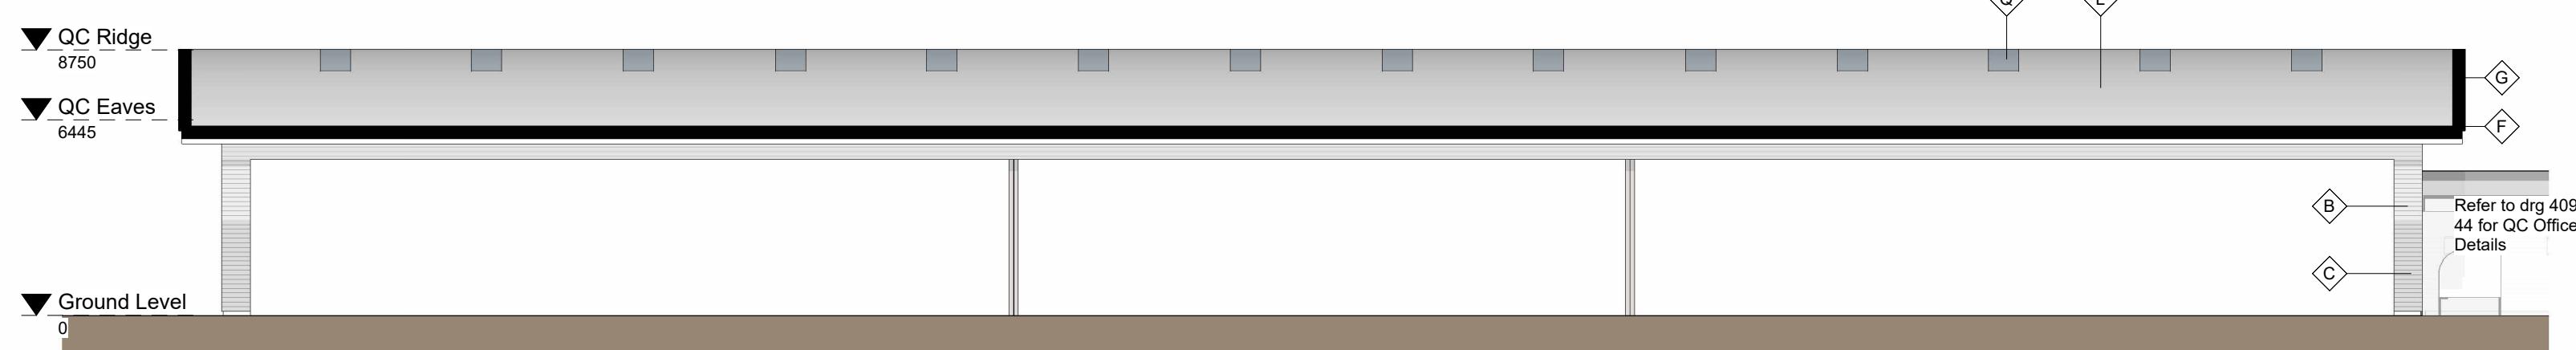

QC Building - South-East Elevation

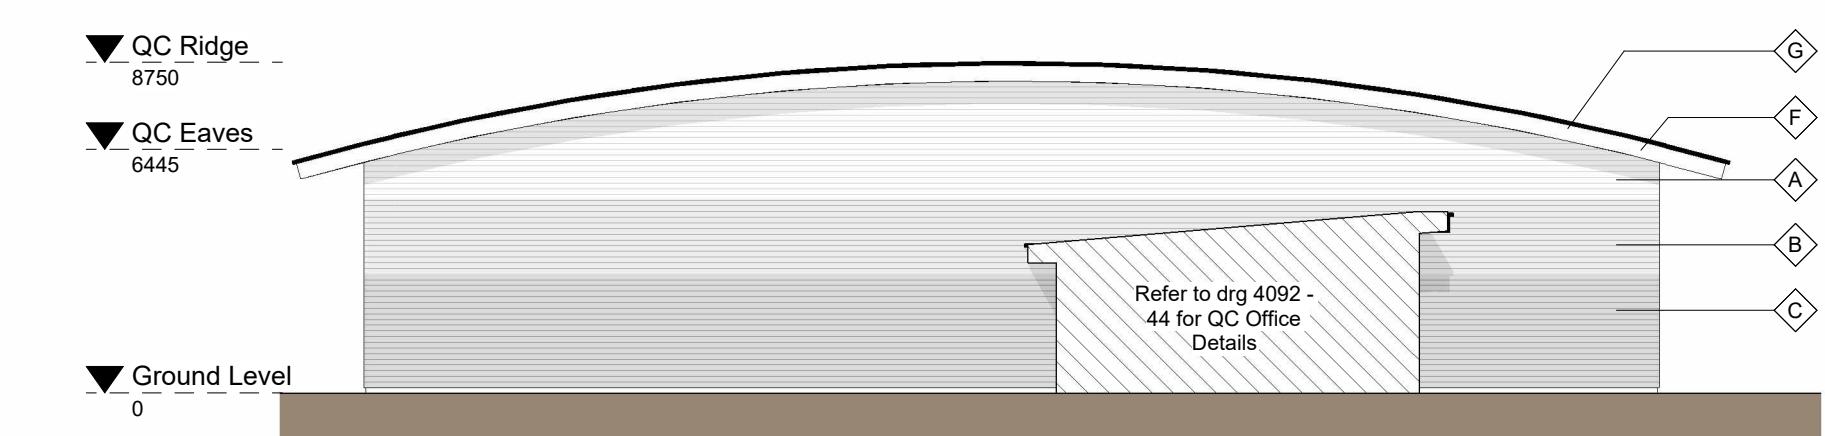

QC Building - North-East Elevation

Materials Key

- (A) Cladding - Light Grey - Horizontal
- (B) Cladding - Mid Grey - Horizontal
- (C) Cladding - Dark Grey - Horizontal
- (D) Cladding - Dark Grey - Vertical
- (E) PPC Steel Door
- (F) Aluminium Soffit - White
- (G) Aluminium Capping - Black
- (H) PPC Aluminium windows
- (I) Metal Balustrade & Step
- (K) Brick upstand
- (L) Profiled Metal Roof
- (M) HGV Kerb
- (N) Parapet Metal Capping
- (P) High Level Aluminium windows
- (Q) Rooflights