




Front elevation



Side elevation

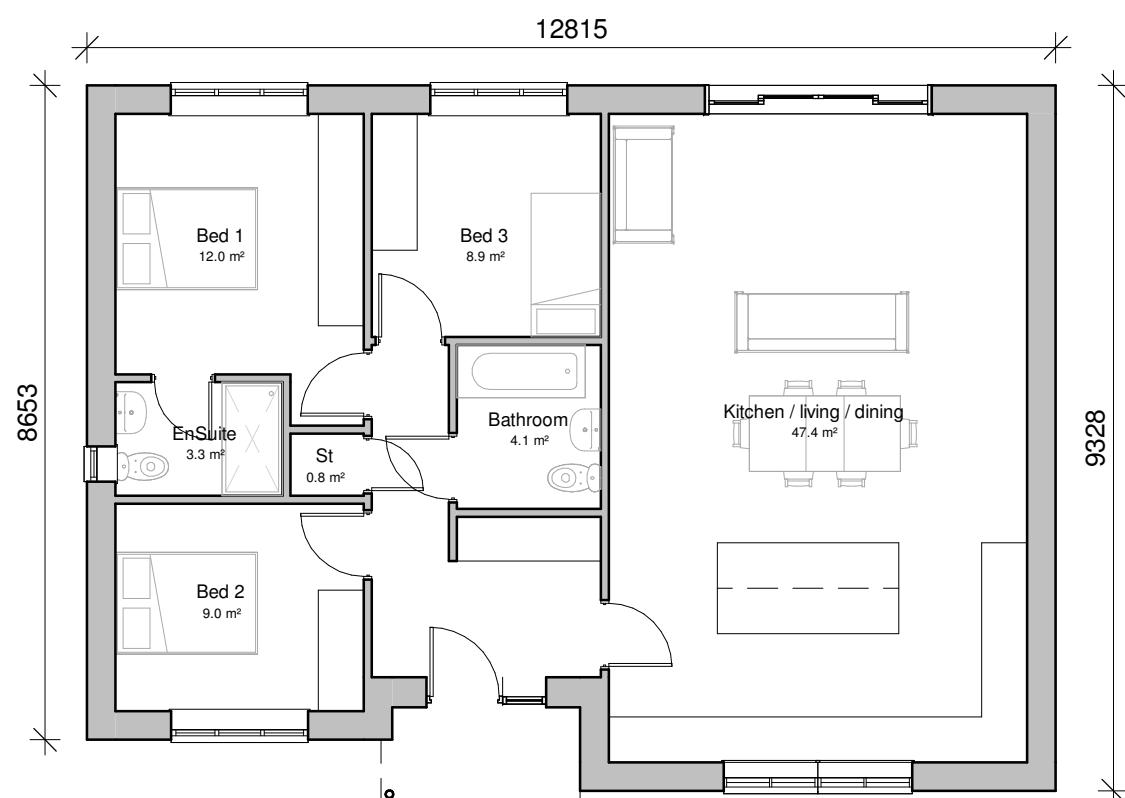

Floor plan



Side elevation



Rear elevation

Drawing based on designs provided  
by client and replicated as instructed



Client <b>DHASC Ltd</b>		Project Proposed development Chesterfield Way Barwell	Scale 1:100	Sheet A3	Job No. <b>16/97</b>
		Date Oct 2025			Drawing No. <b>101</b>
Drawing Plot 1		Author ZLM	Checked by LJW	19 Station Road Hinckley Leicestershire LE10 1AW	
Tel: 01455 635 665 www.haywardarchitects.co.uk					
THE COPYRIGHT OF THIS DRAWING IS VESTED IN HAYWARD ARCHITECTS LTD. REPRODUCTION IN ANY FORM, EITHER IN WHOLE OR IN PART IS FORBIDDEN WITHOUT THE PRIOR WRITTEN PERMISSION OF THE COPYRIGHT HOLDER. DO NOT SCALE FROM DRAWING AND ONLY FIGURED DIMENSIONS ARE TO BE USED					
PLANNING					