





Front elevation

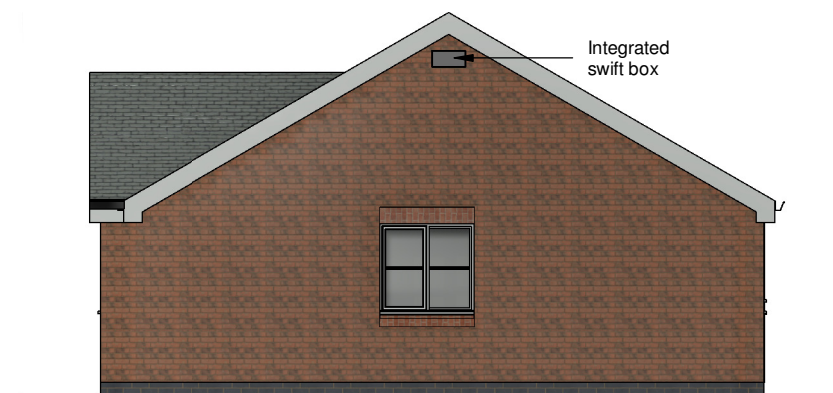

Side elevation

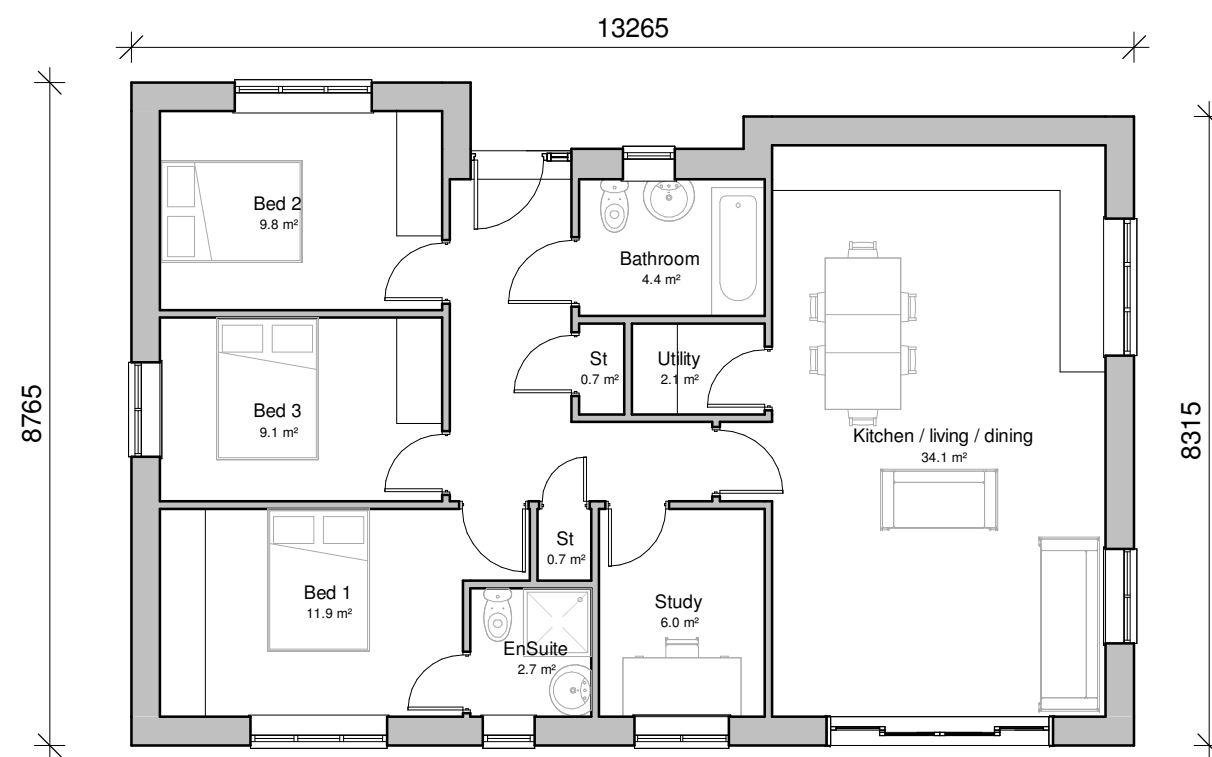


Floor plan



Side elevation



Rear elevation

 

Client DHASC Ltd				HAYWARD architects	
Project Proposed development Chesterfield Way Barwell		Scale 1:100	Sheet A3		
Drawing Plot 3		Date Oct 2025	Author ZLM	Checked by LJW	Job No. 16/97
					Drawing No. 103
THE COPYRIGHT OF THIS DRAWING IS VESTED IN HAYWARD ARCHITECTS LTD. REPRODUCTION IN ANY FORM, EITHER IN WHOLE OR IN PART IS FORBIDDEN WITHOUT THE PRIOR WRITTEN PERMISSION OF THE COPYRIGHT HOLDER. DO NOT SCALE FROM DRAWING AND ONLY FIGURED DIMENSIONS ARE TO BE USED				19 Station Road Hinckley Leicestershire LE10 1AW Tel: 01455 635 665 www.haywardarchitects.co.uk	
				Drawing Status PLANNING	