





Front Elevation

Side Elevation

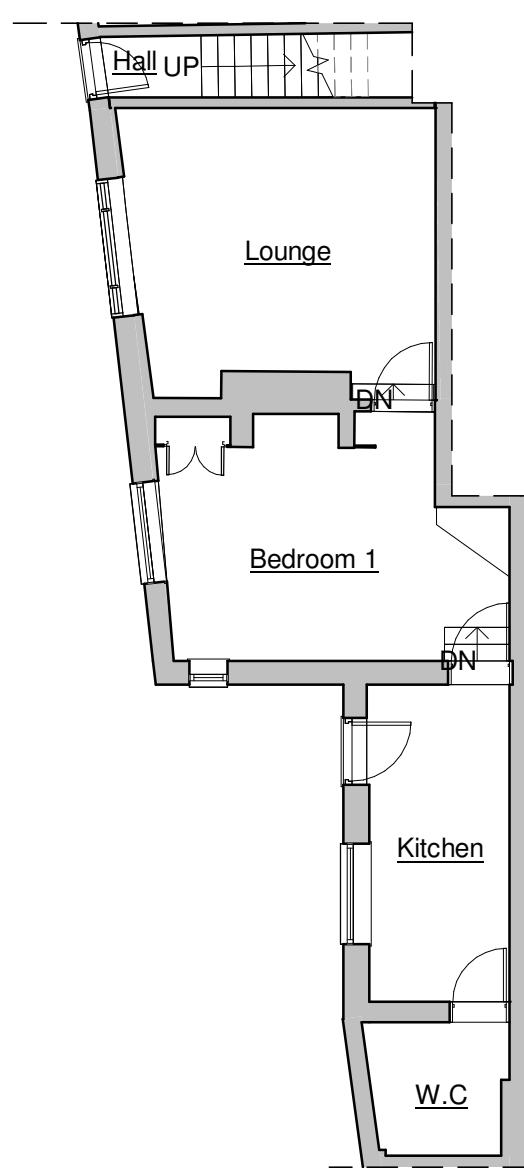

Ground Floor Plan

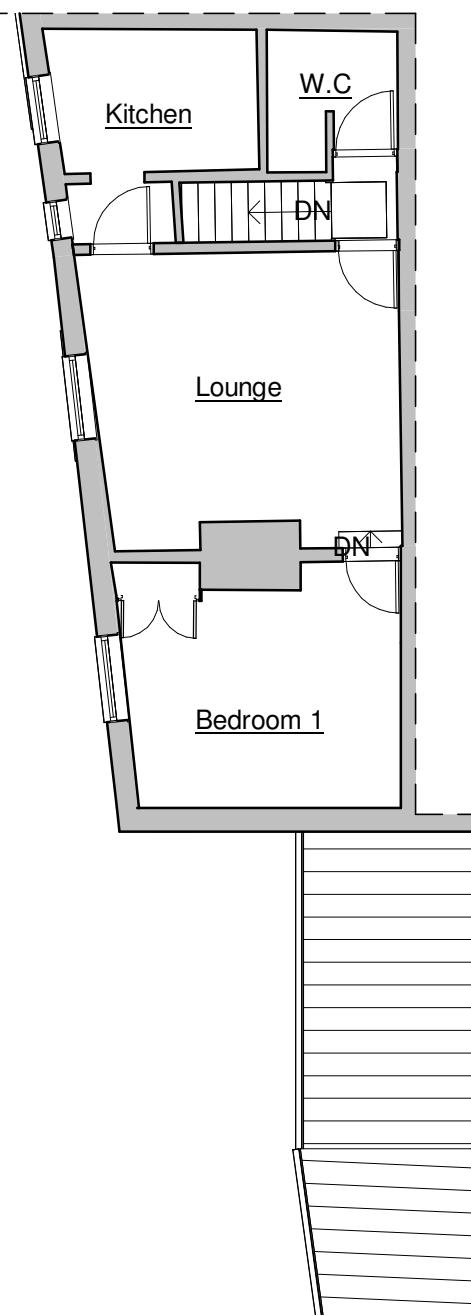

First Floor Plan



Client Alex Fidoe		Scale 1:100	Sheet A3	Job No. 25/08	Drawing Status Planning
Project Alterations and Extensions Regent Street Hinckley	Date Sept 2025	Author MS	Checked by ZLM	Drawing No. 05	
Drawing As Existing - Retrospective					
THE COPYRIGHT OF THIS DRAWING IS VESTED IN HAYWARD ARCHITECTS LTD. REPRODUCTION IN ANY FORM, EITHER IN WHOLE OR IN PART IS FORBIDDEN WITHOUT THE PRIOR WRITTEN PERMISSION OF THE COPYRIGHT HOLDER. DO NOT SCALE FROM DRAWING AND ONLY FIGURED DIMENSIONS ARE TO BE USED					
19 Station Road Hinckley Leicestershire LE10 1AW			Tel: 01455 635 665 www.haywardarchitects.co.uk		