




Existing Front Elevation
Scale 1:50

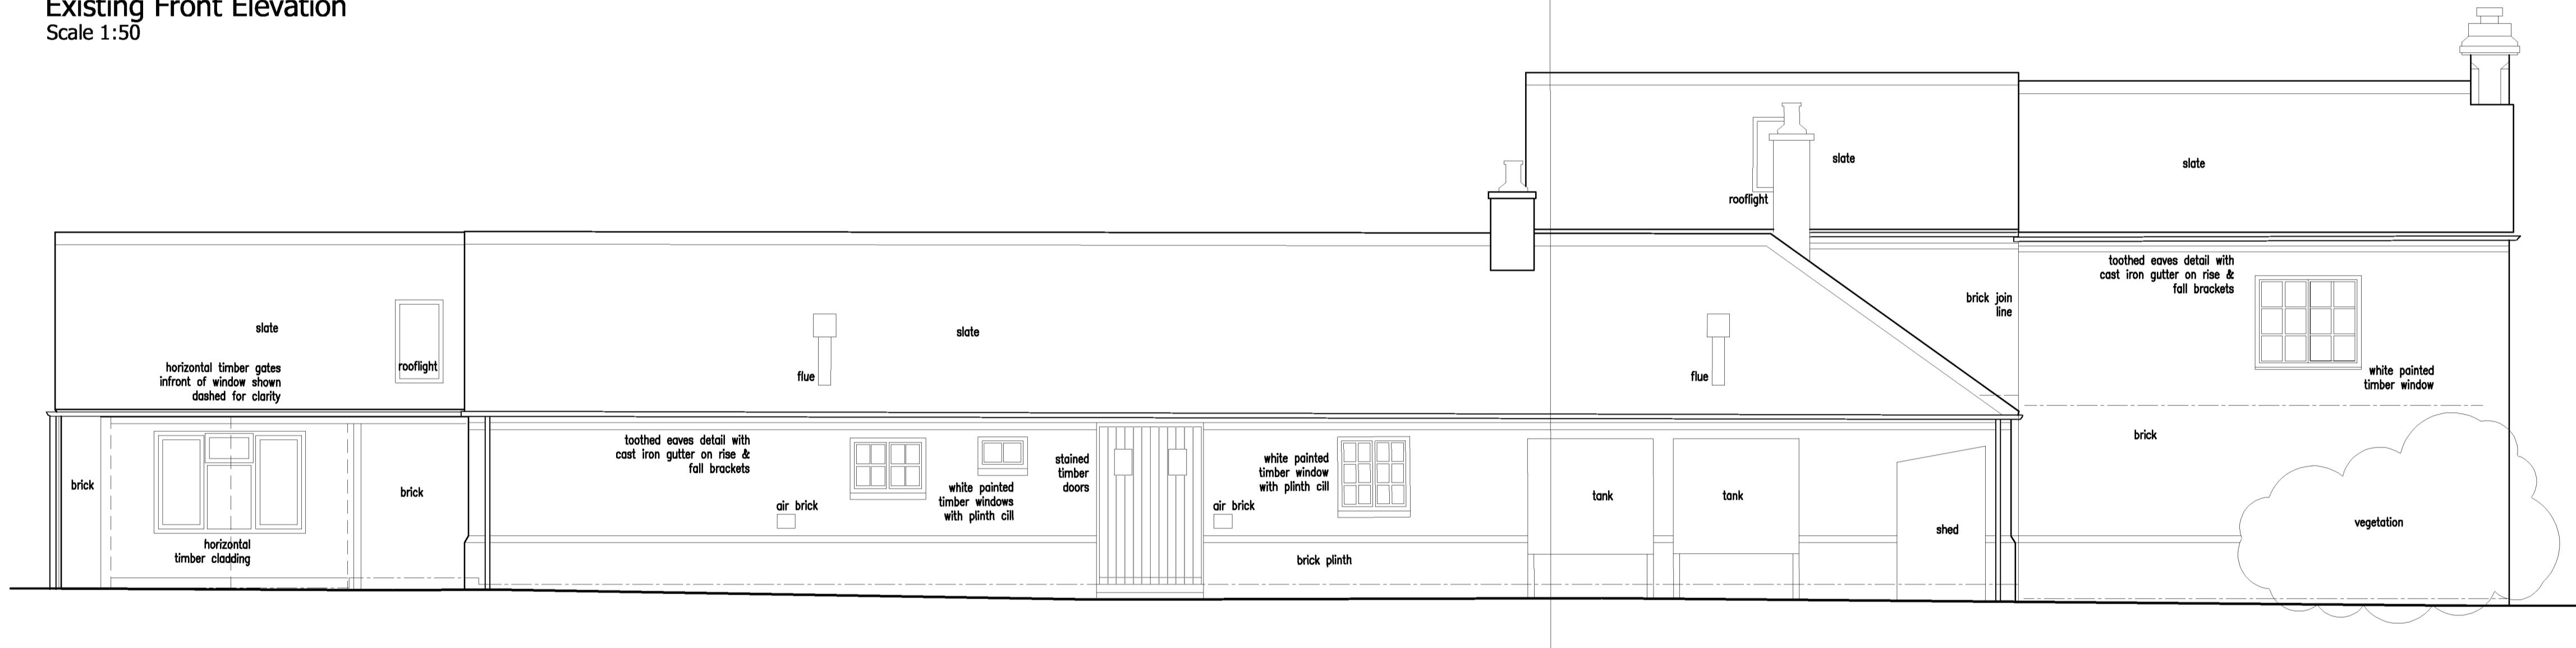

Existing Rear Elevation
Scale 1:50

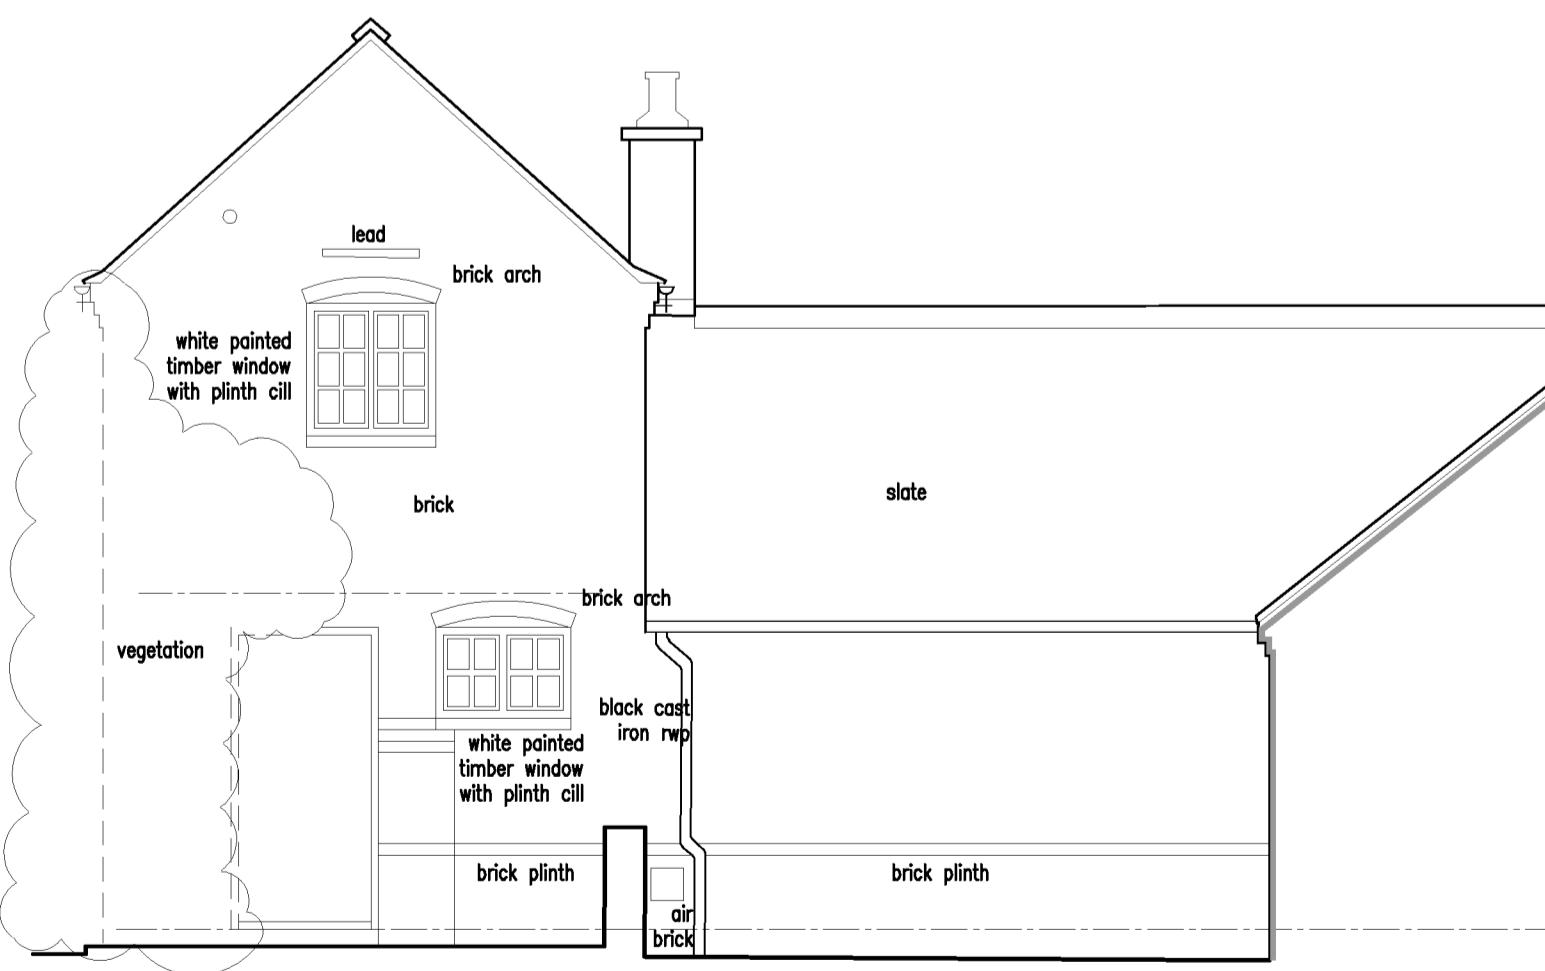

Existing Internal Side Elevation
Scale 1:50

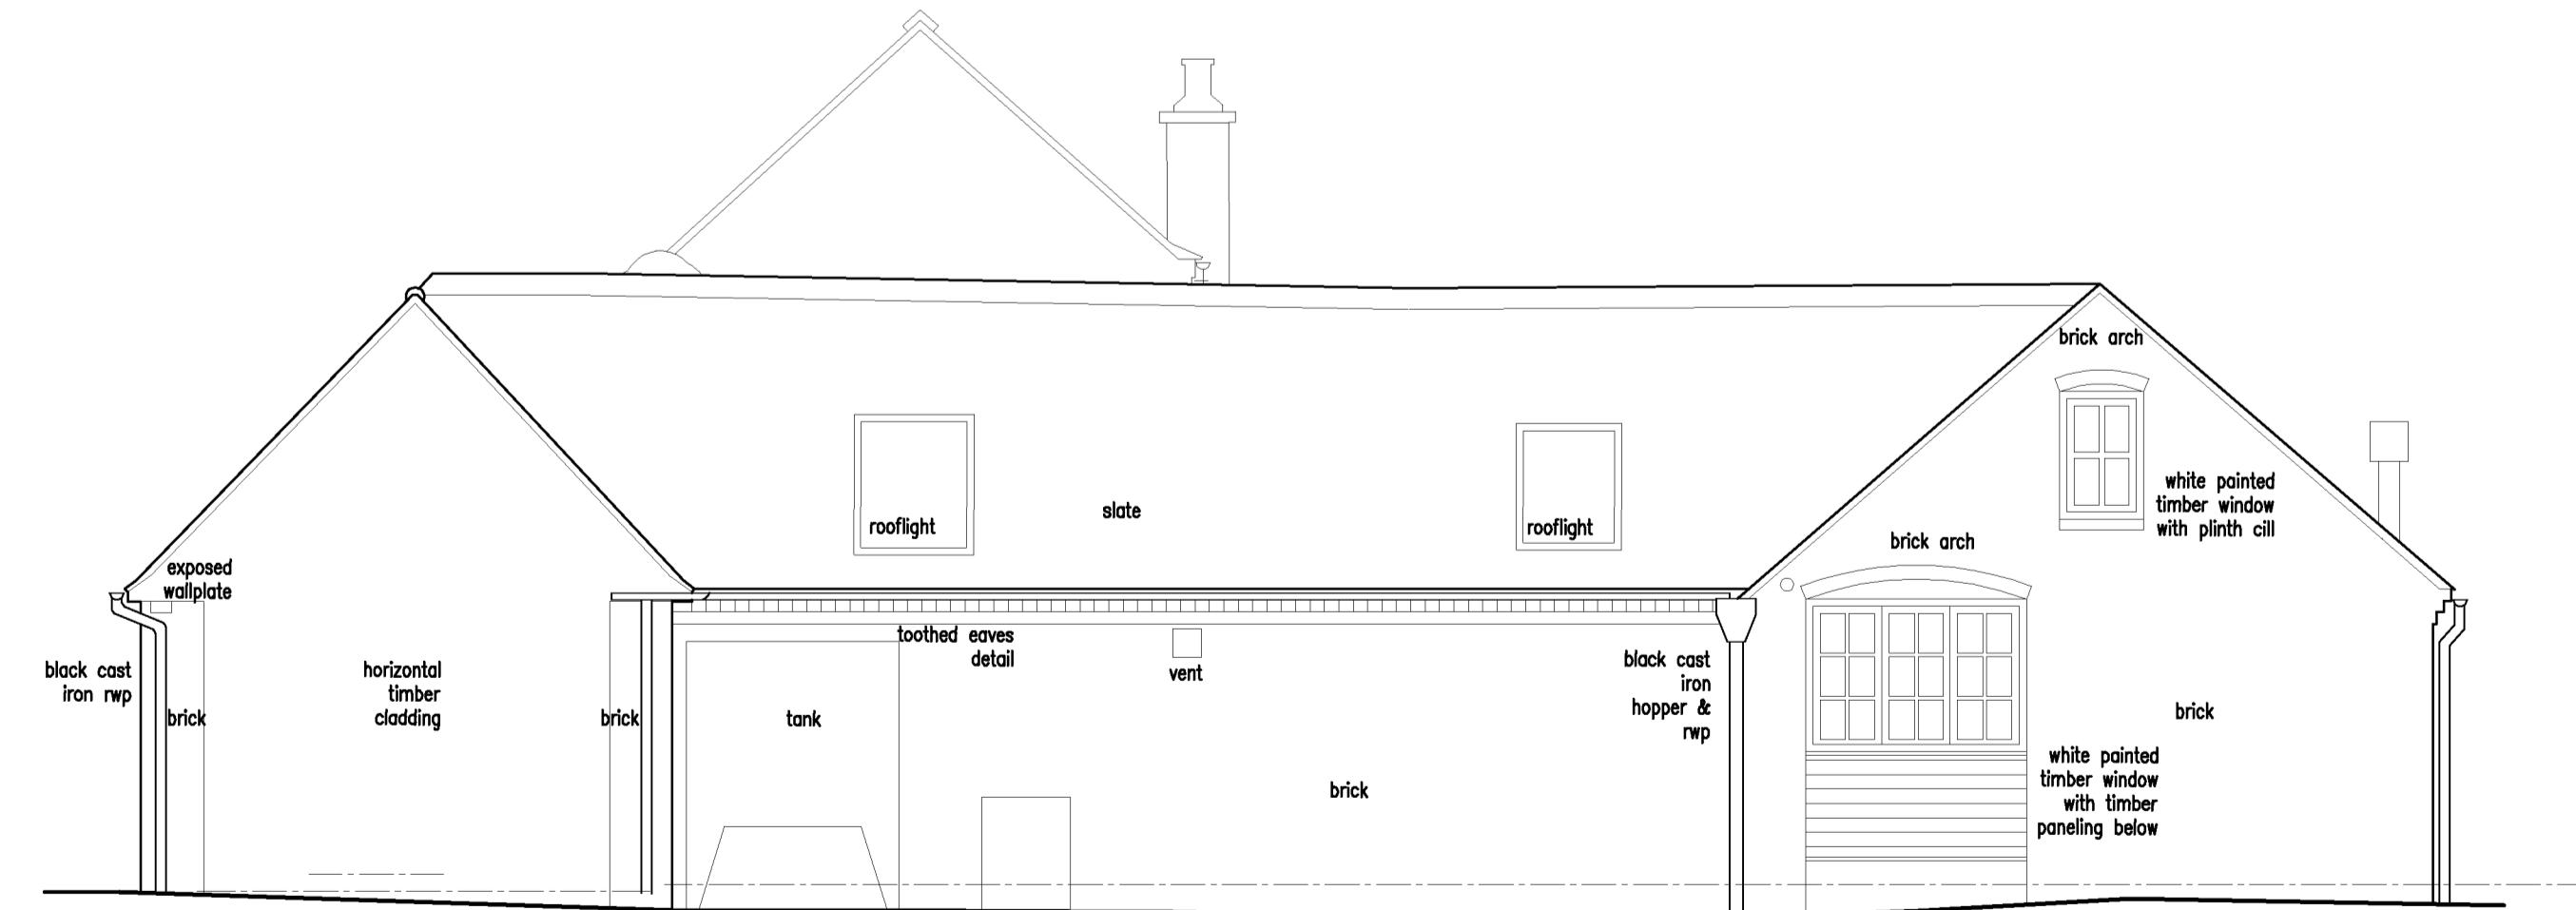

Existing Side Elevation
Scale 1:50

Revisions:
DG DAVID GRANGER
Architectural Design Ltd

David Granger Architectural Design Ltd
The Old Cottage Hospital
Leicester Road
Ashby de la Zouch
Leicestershire
LE65 1DB

Project:
The Cart Shed
Help Out Mill
Shackerstone
Leicestershire

Client:
Mr & Mrs K Garnett

Drawing:
Existing Details
Sheet 1 of 3

Drawing Number: 25.4556.02

Date: June 2025

Scale: As Shown
Drawn By: LS
Checked By: MP

Figured dimensions must be taken in preference to scaled dimensions and any discrepancies are to be referred to David Granger Architectural Design Limited. Contractors, subcontractors and suppliers must verify all dimensions on site before commencing any work or making any working drawings. All drawings are copyright of David Granger Architectural Design Ltd. Ordnance Survey Data © Crown Copyright. All rights reserved. Licence No. AR100020449. Landmark Ref. L098016
Company Reg. No. 5068912

EXISTING DETAILS

THE CART SHED - HELP OUT MILL - SHACKERSTONE - LEICESTERSHIRE

1:50
0 1 2 3
Metres