



Existing First Floor Plan
 Scale 1:50

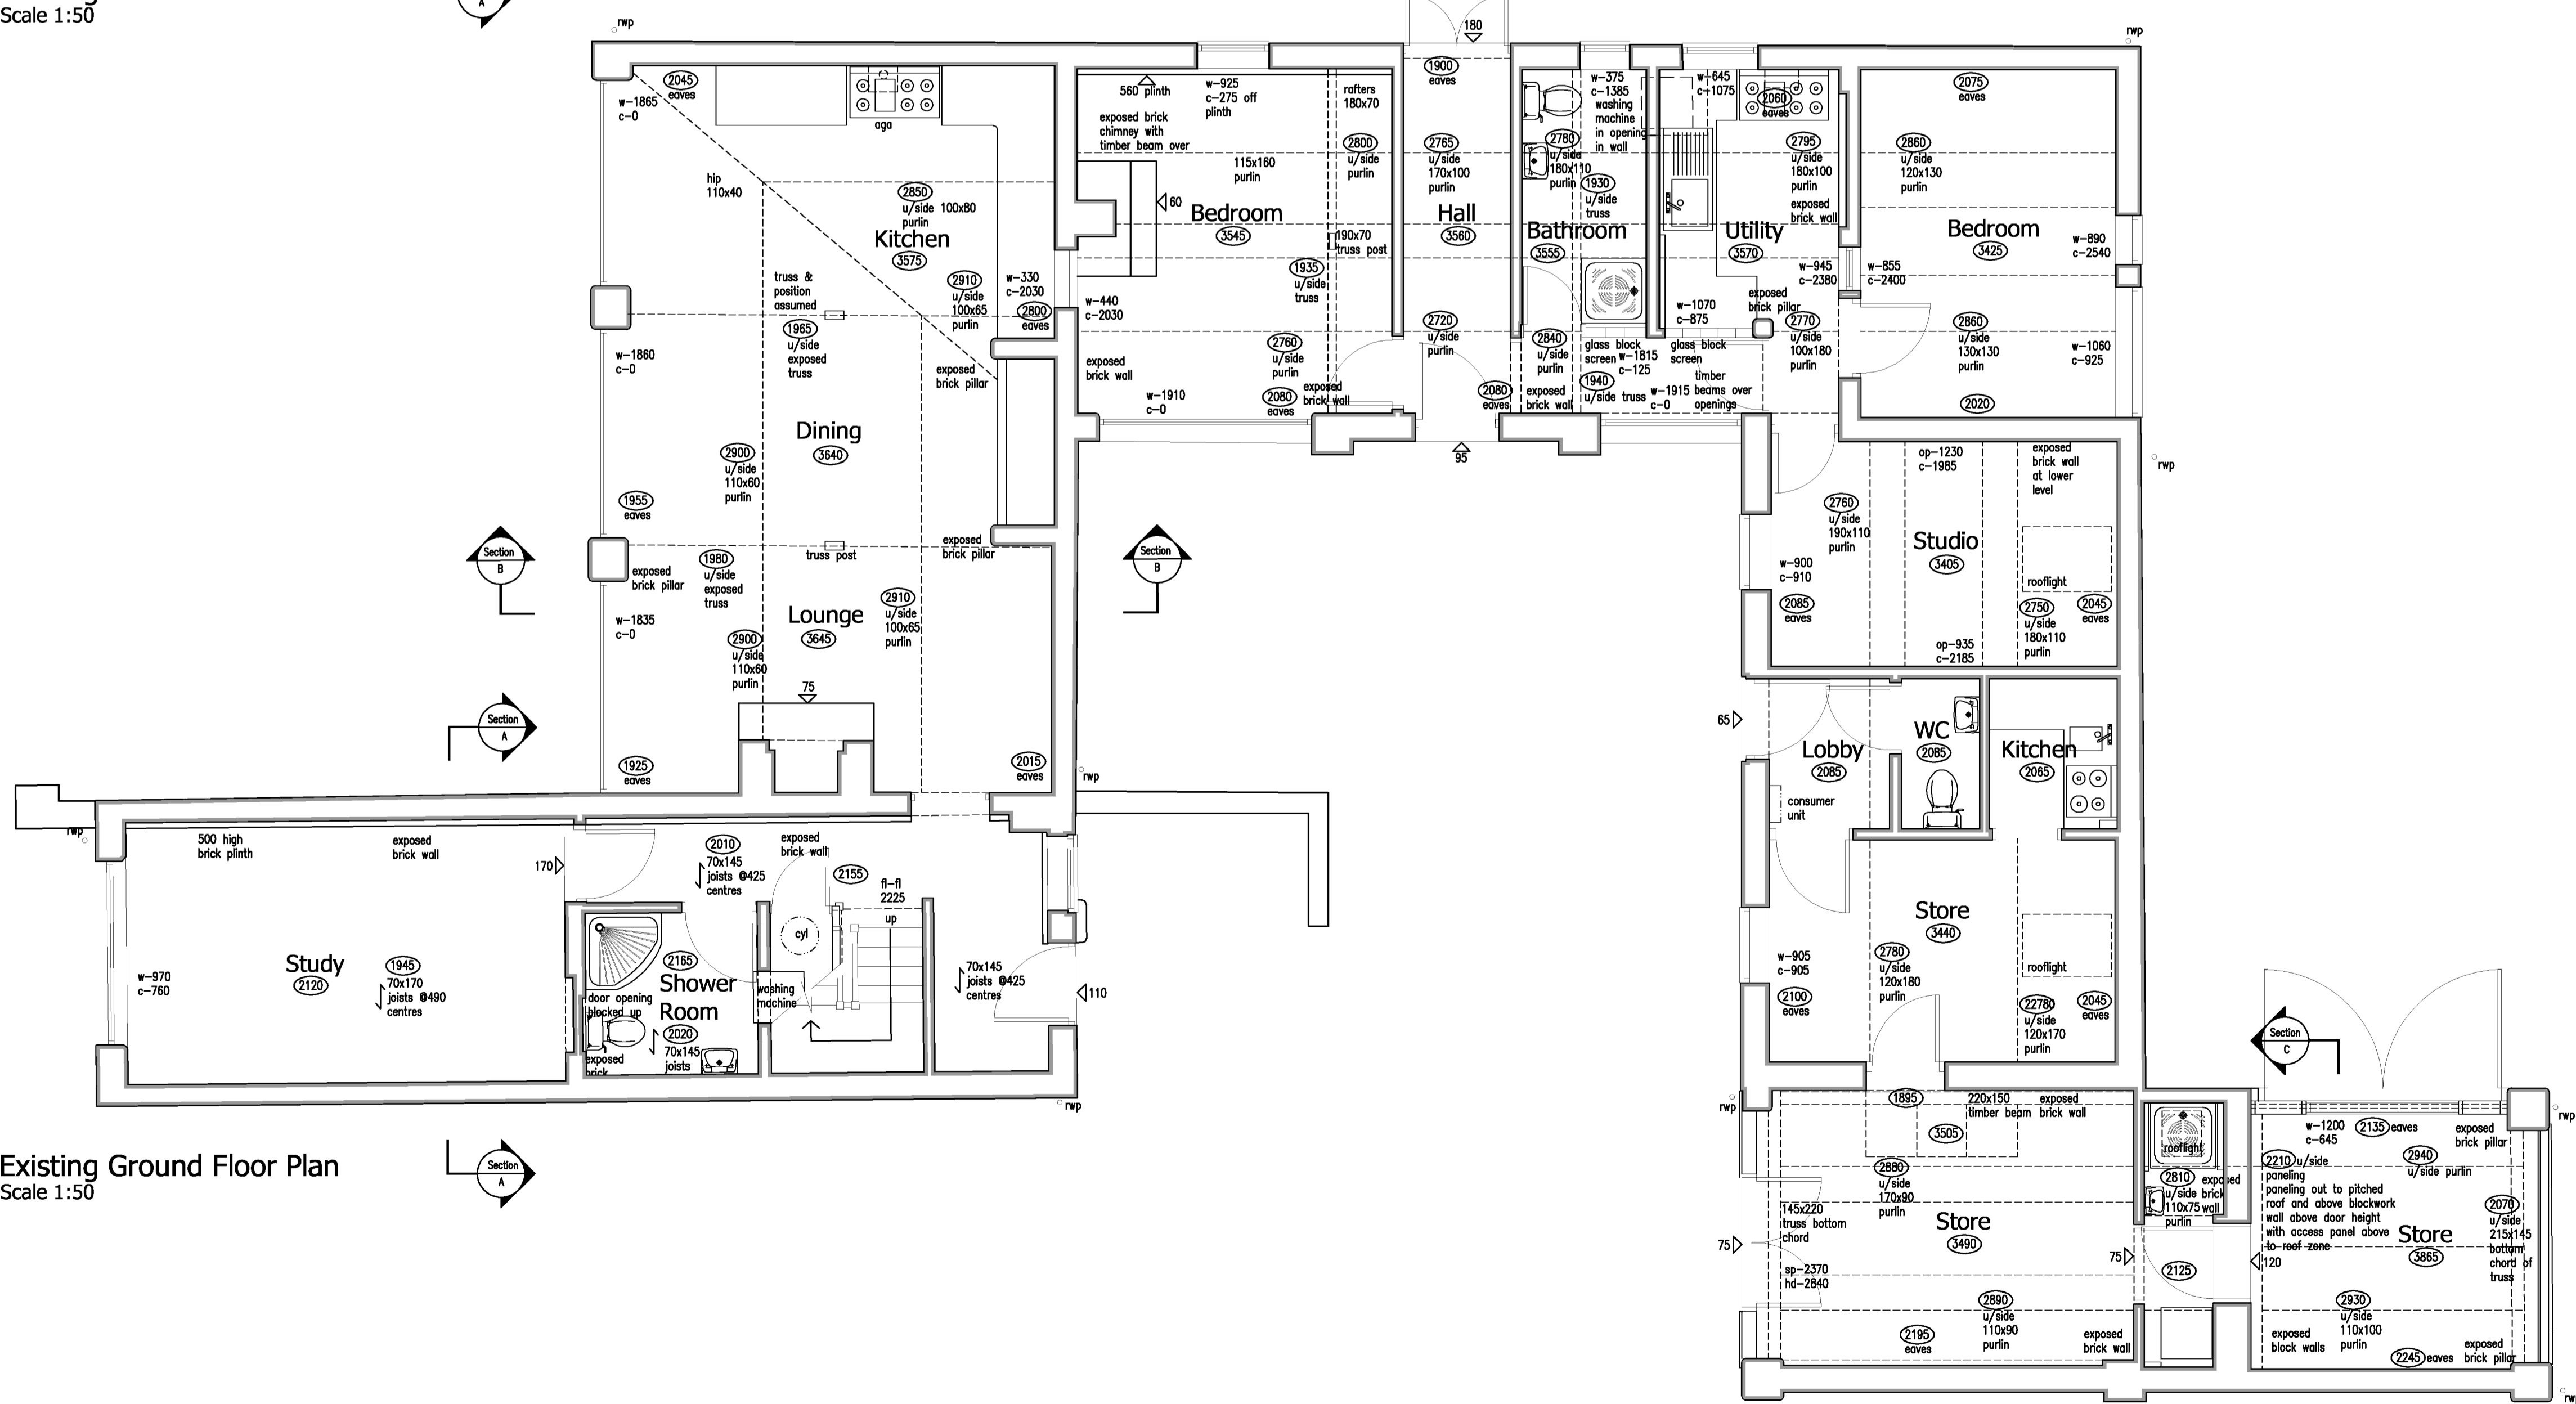

Existing Ground Floor Plan
 Scale 1:50

EXISTING DETAILS

THE CART SHED - HELP OUT MILL - SHACKERSTONE - LEICESTERSHIRE

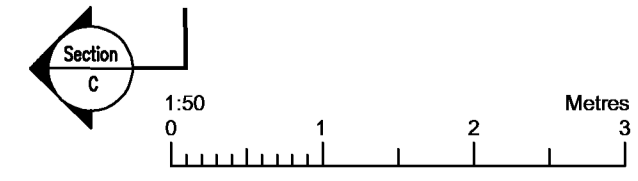

Revisions:

DAVID GRANGER
 ARCHITECTURAL DESIGN LTD

David Granger Architectural Design Ltd
 The Old Cottage Hospital
 Leicester Road
 Ashby de la Zouch
 Leicestershire
 LE65 1DB

Project
**The Cart Shed
 Help Out Mill
 Shackerstone
 Leicestershire**

Client
Mr & Mrs K Garnett

Drawing
**Existing Details
 Sheet 3 of 3**

Drawing Number
25.4556.04

Date: June 2025

Scale: As Shown Drawn By: LS Checked By: MP

Figured dimensions must be taken in preference to scaled dimensions and any discrepancies are to be referred to David Granger Architectural Design Limited. Contractors, subcontractors and suppliers must verify all dimensions on site before commencing any work or making any workshop drawings. All drawings are copyright of David Granger Architectural Design Limited. Ordnance Survey Data © Crown Copyright, All rights reserved. Licence No. AR10002949. Landmark Ref. LIG0816 Company Reg. No. 506912