



# DETAILED PLANNING PROPOSALS


## PROPOSED EXTENSIONS AND ALTERATIONS - THE CART SHED - HELP OUT MILL - SHACKERSTONE

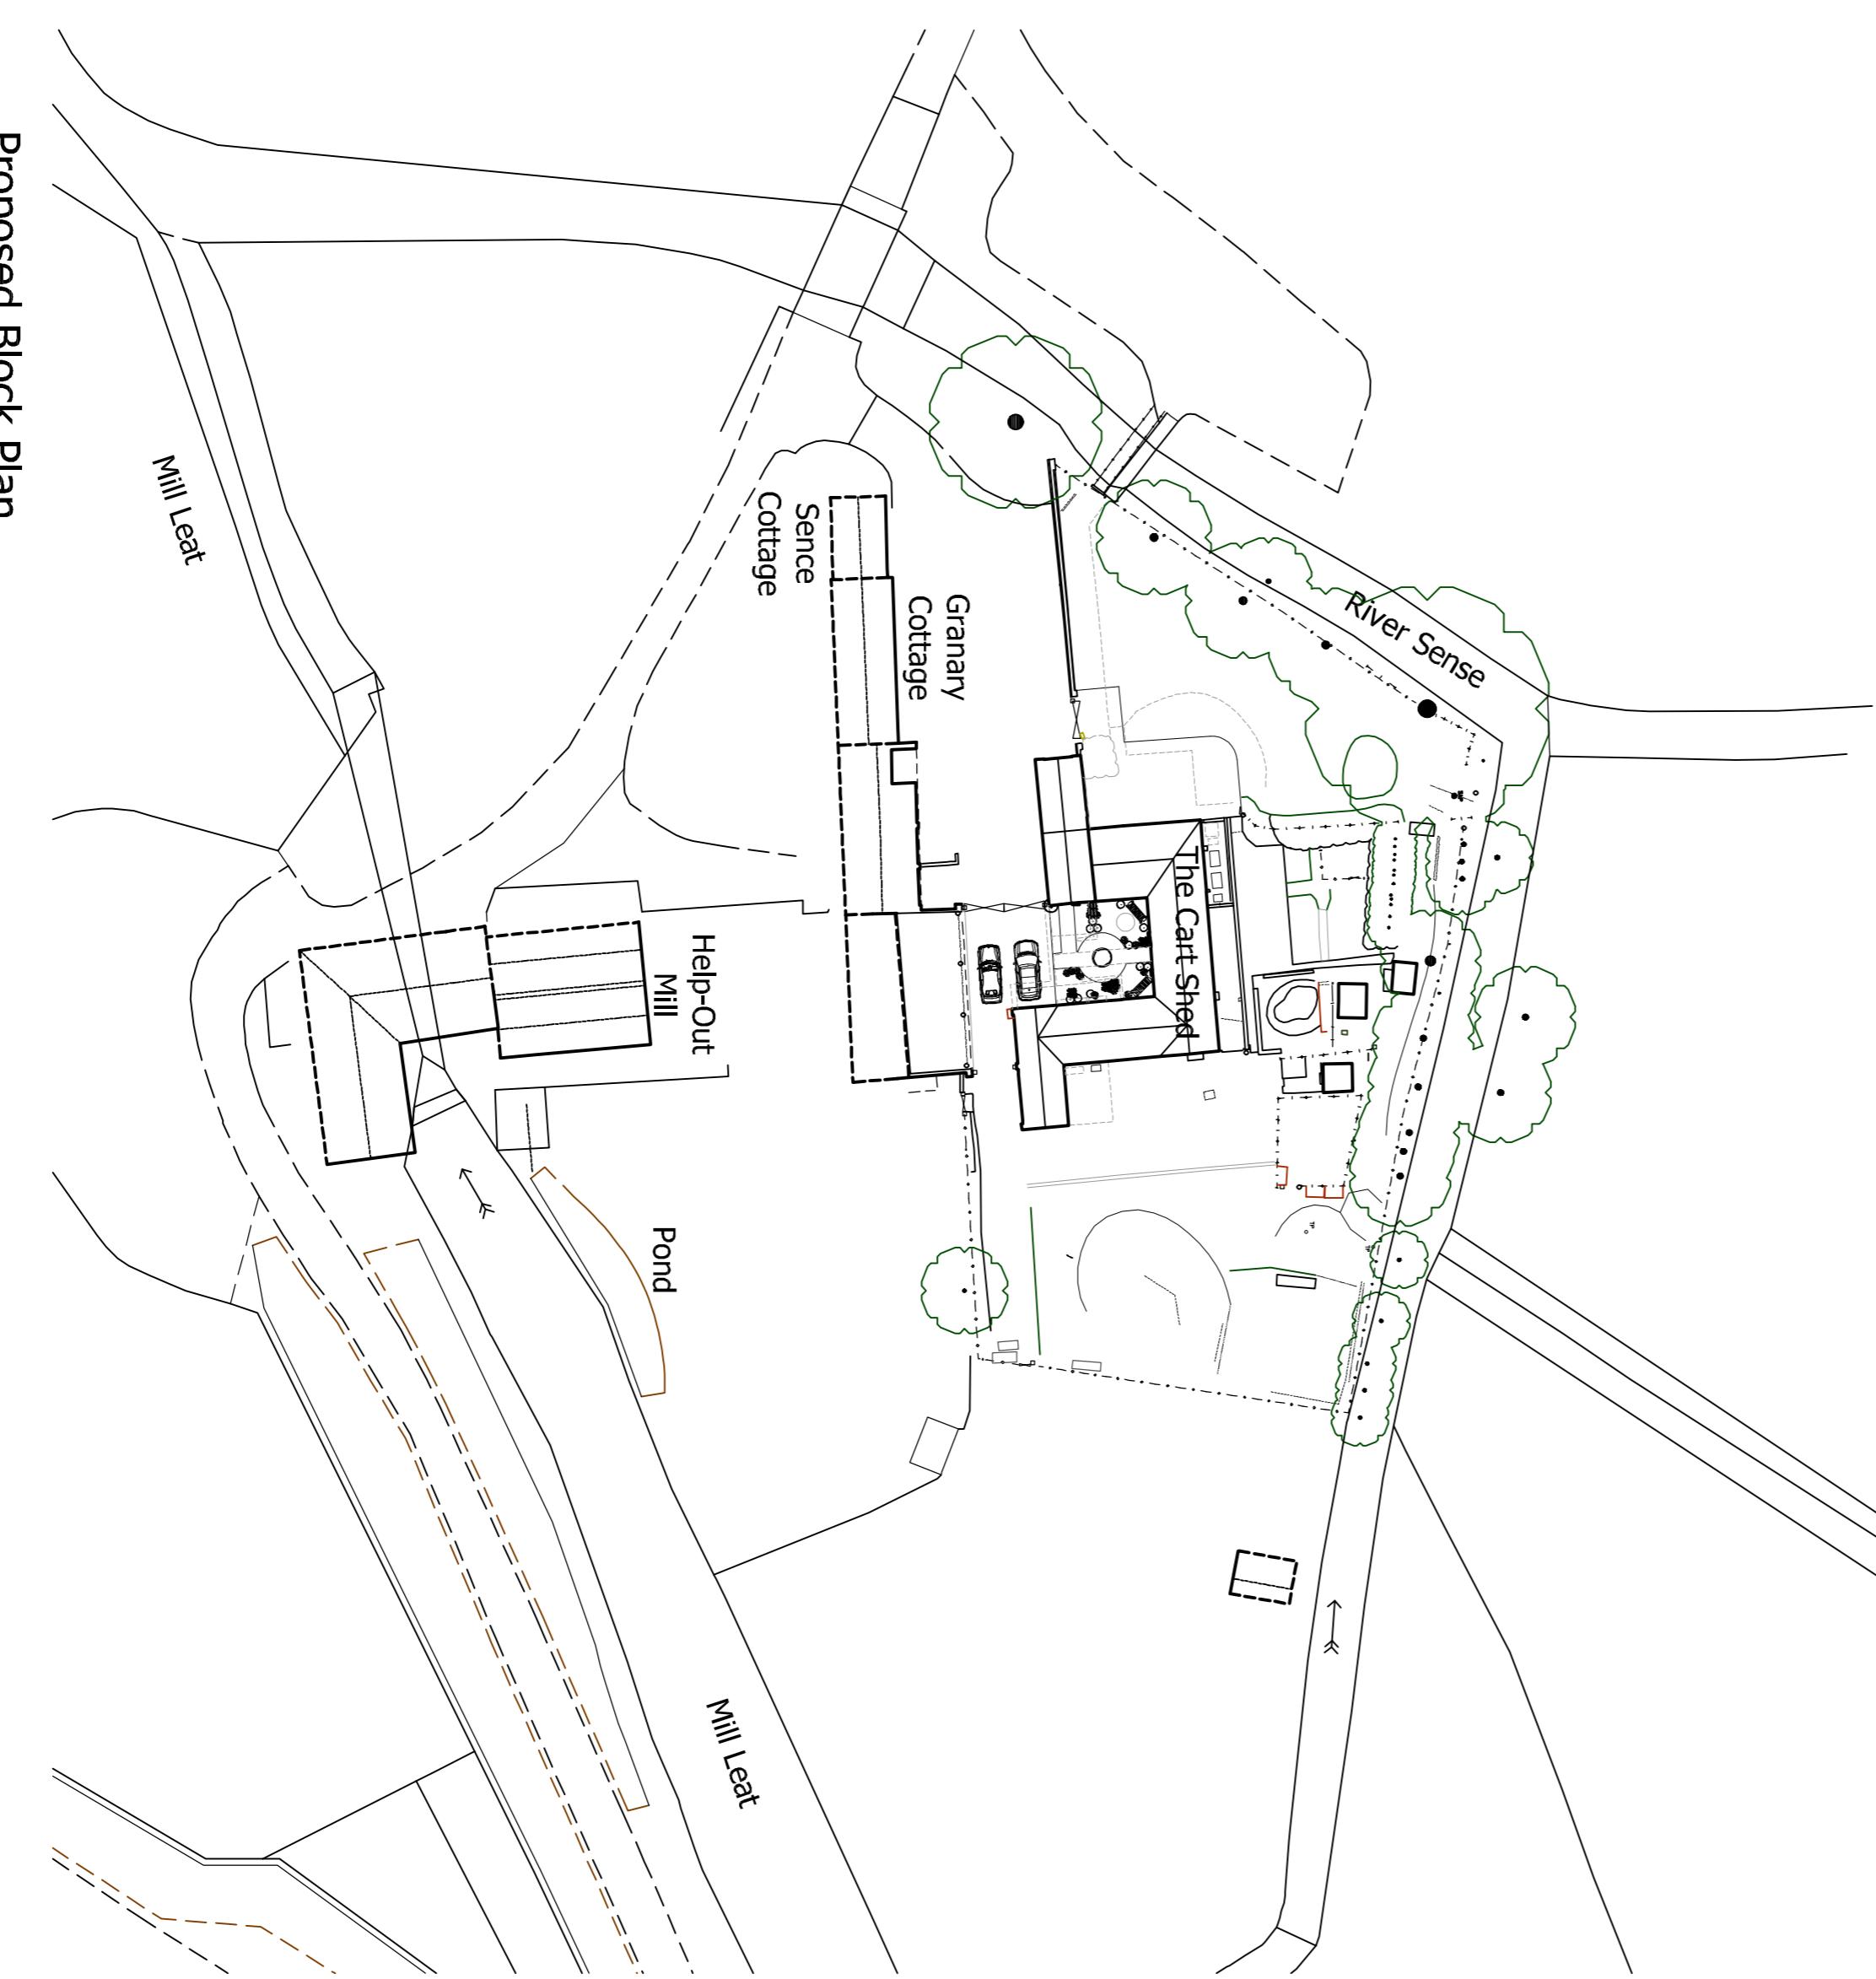

Proposed Block Plan  
Scale 1:500  
0 10 20 30 Metres

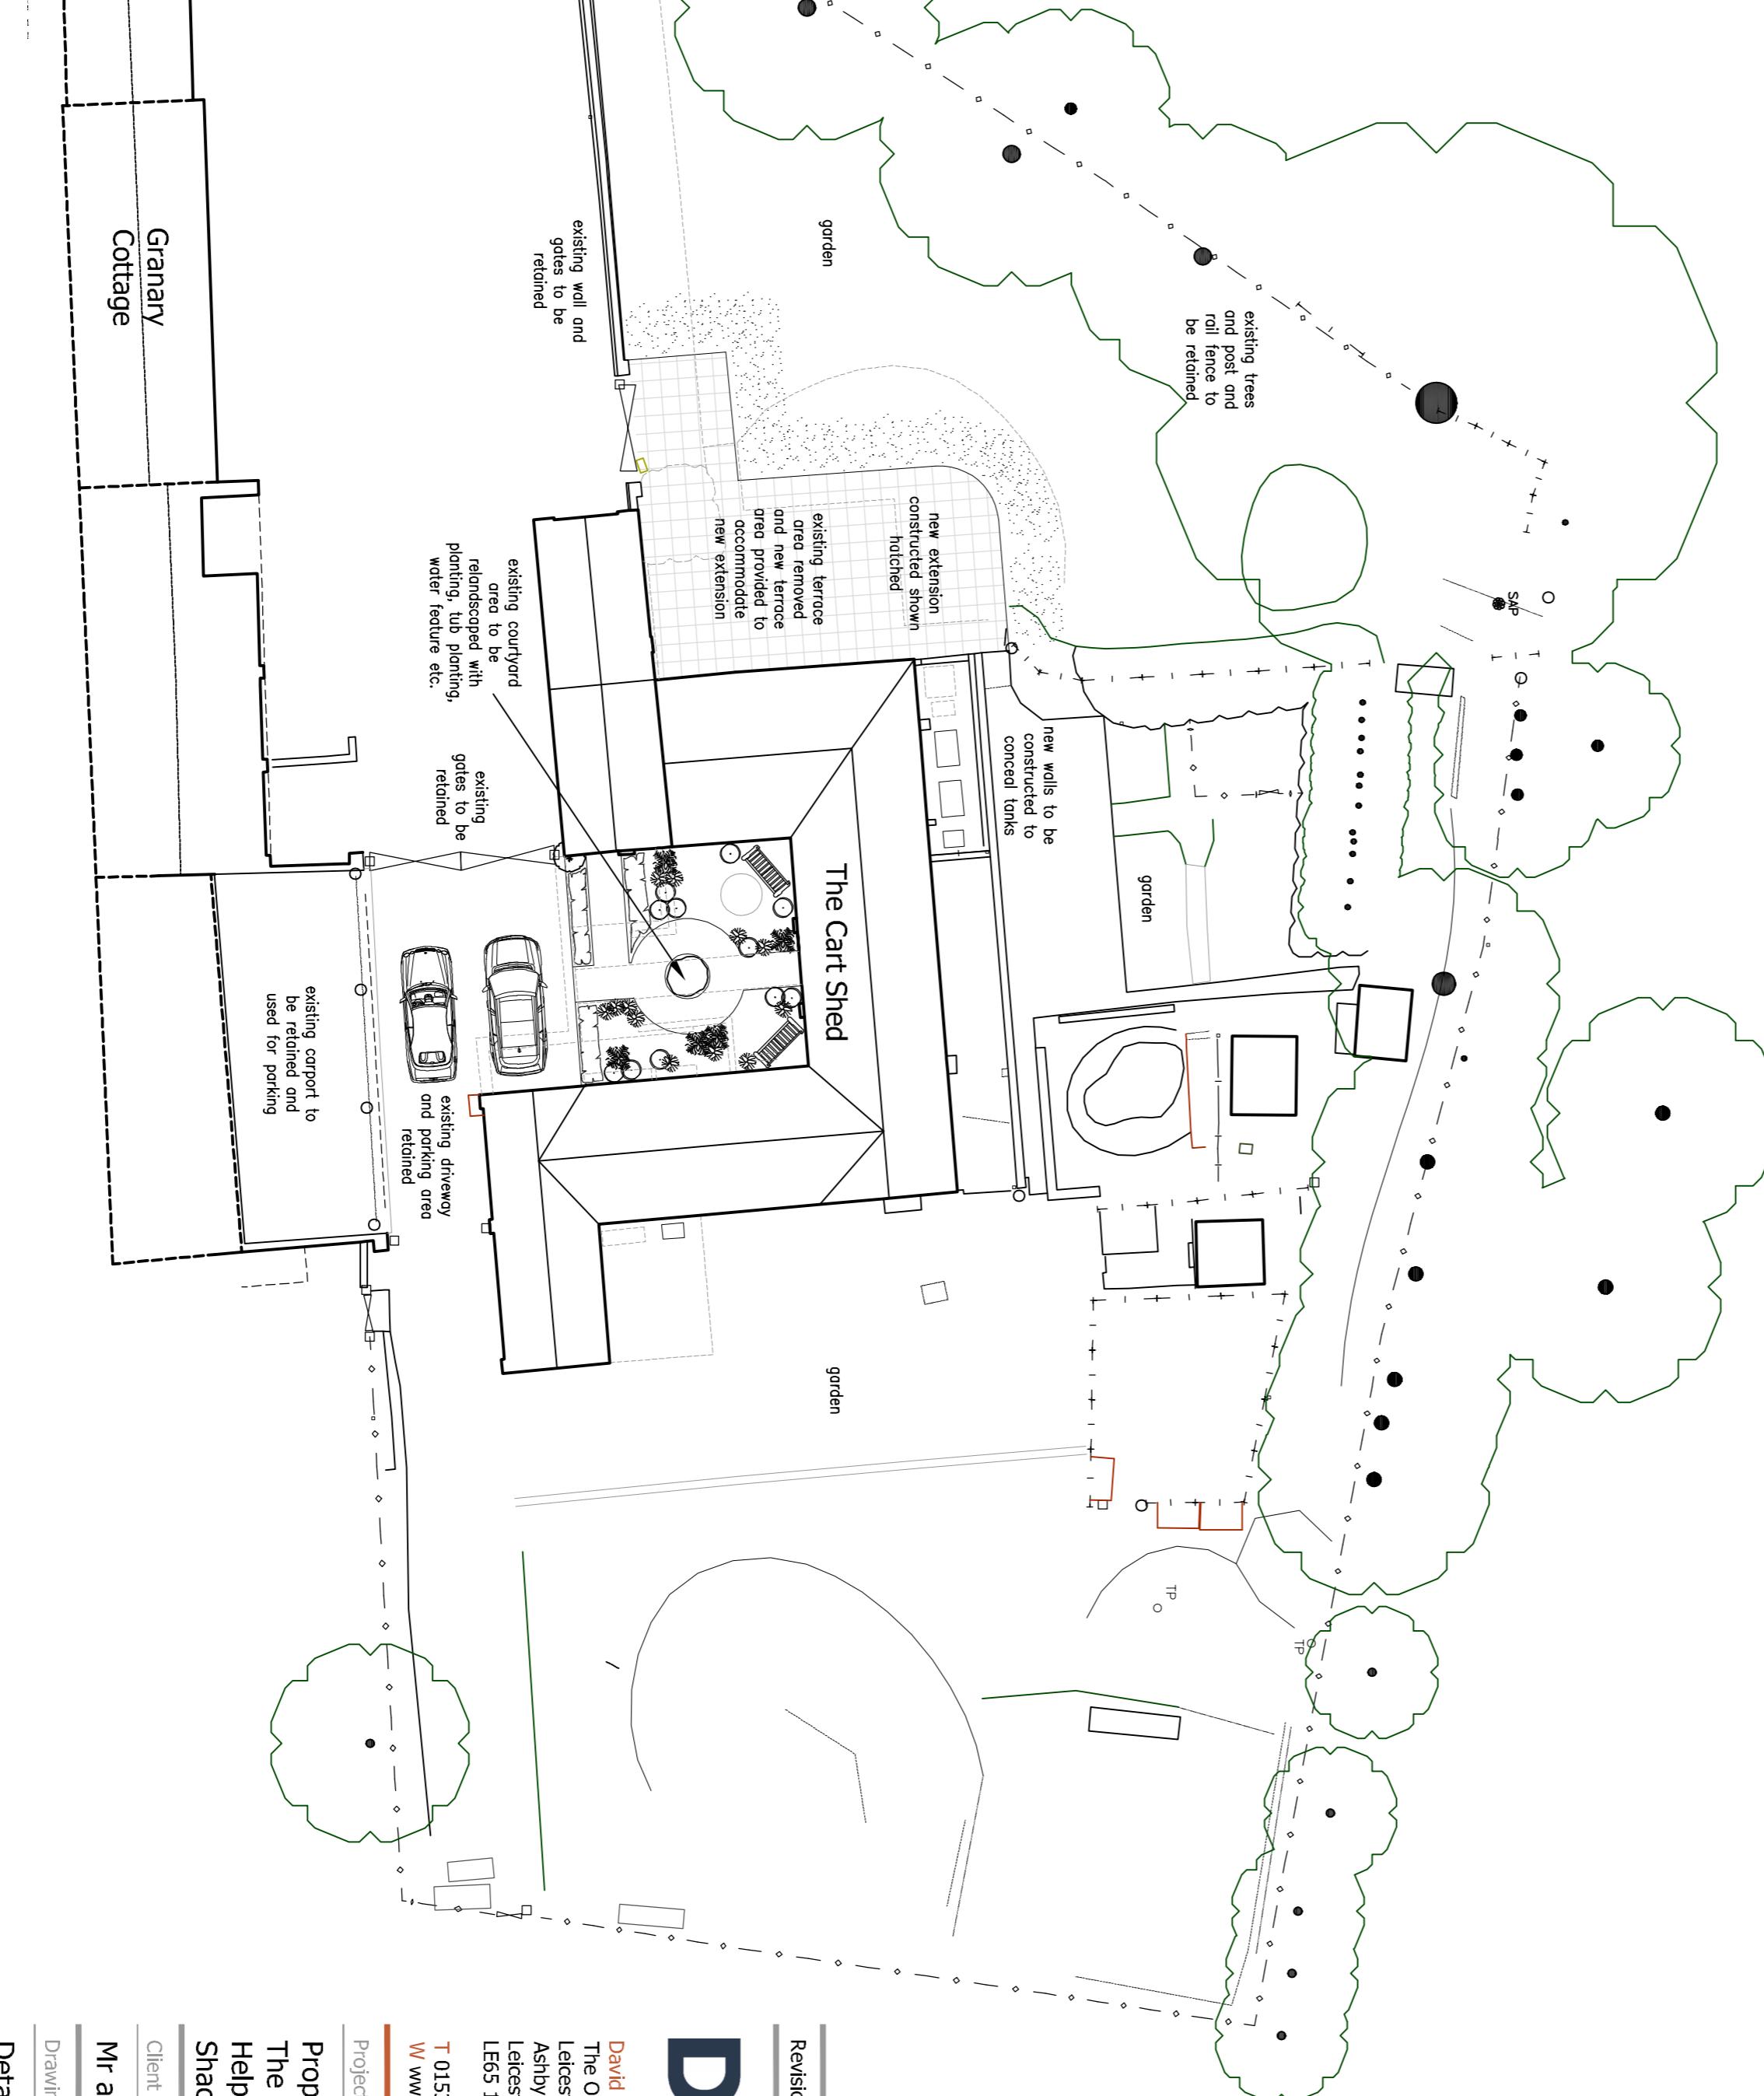

Proposed Site and Roof Plan  
Scale 1:200  
0 4 8 12 Metres

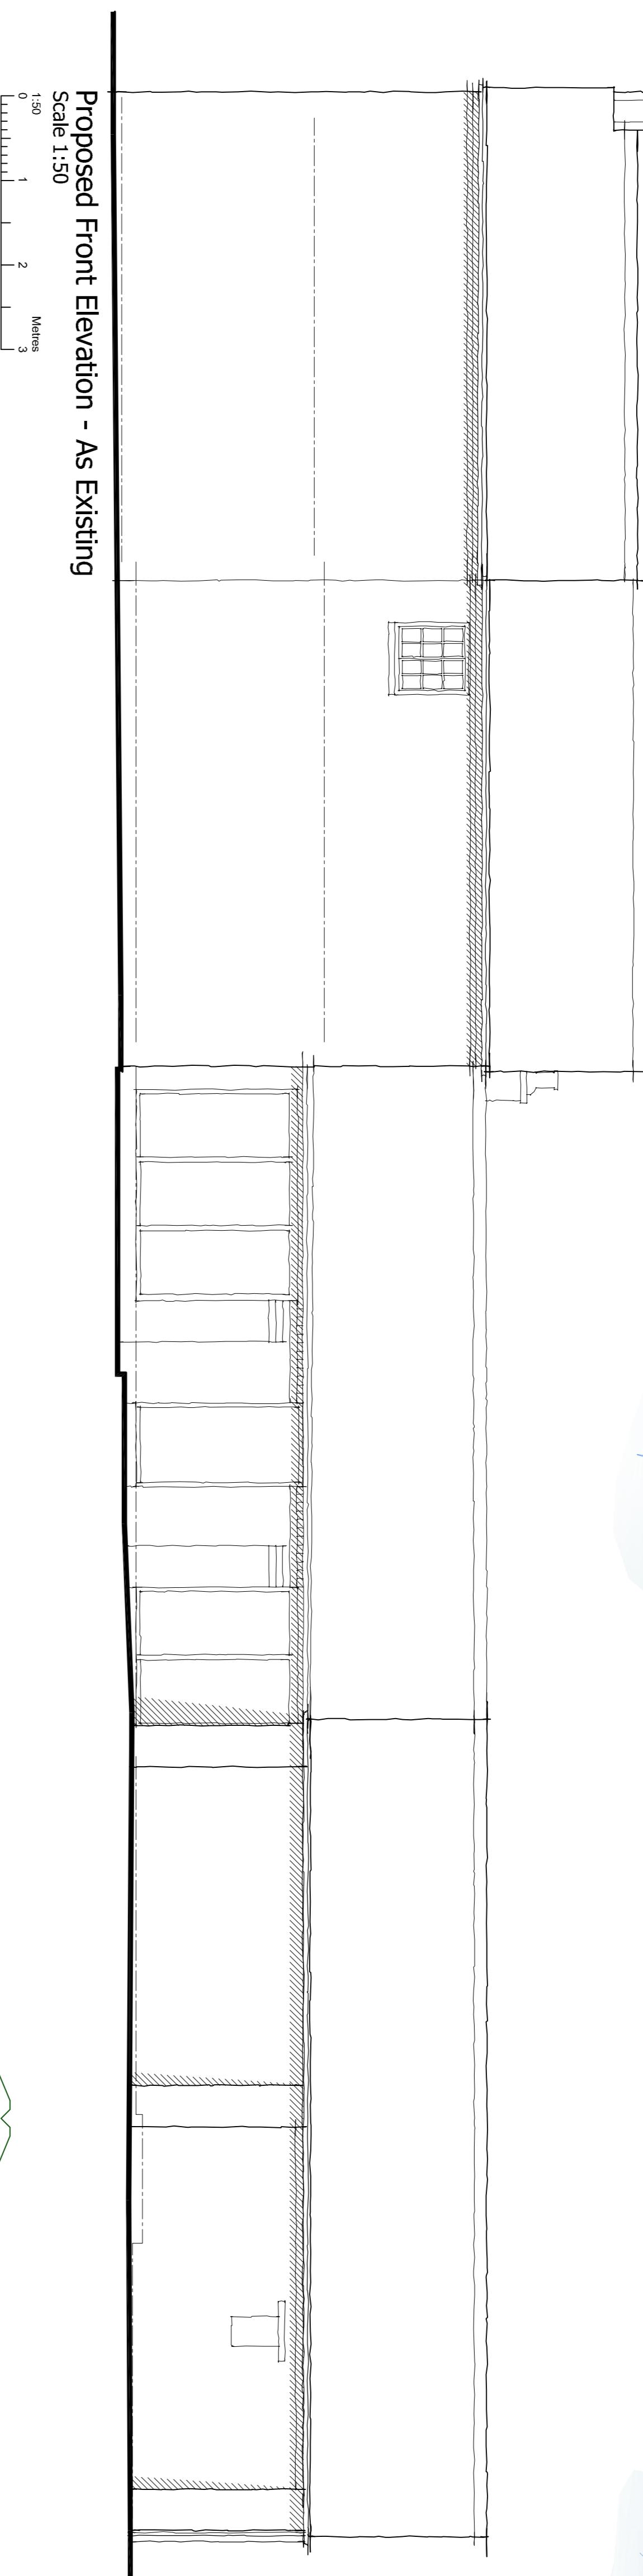

Proposed Front Elevation - As Existing  
Scale 1:50  
0 1 2 3 Metres

This drawing is to be read in conjunction with Drawing No. 03.1791.02, 03 and 04 'Existing Details'

Notes

### Revisions:

W N S E

### DG DAVID GRANGER ARCHITECTURAL DESIGN LTD

David Granger Architectural Design Ltd  
The Old Cottage Hospital  
Leicester Road  
Ashby de la Zouch  
Leicestershire  
LE15 1DB  
T 01330 560939  
W [www.davidgrangerdesign.com](http://www.davidgrangerdesign.com)

Project  
Proposed Extensions and Alterations  
The Cart Shed  
Help Out Mill  
Shackerstone

Mr and Mrs K. Garnett

Client

Scale: As Shown  
Drawing  
Detailed Planning Proposals  
Sheet 1 of 3  
Drawing Number  
25.4556.10  
Date: October 2025  
Checked By: SM

Figures, dimensions and the scale of this plan are not to scale. Dimensions and any other information given on this plan are for guidance only.  
Contractors, subcontractors and suppliers must verify all dimensions on the site before commencing any works or making any workshop drawings. All drawings are copyright of David Granger Architectural Design Limited. Ordnance Survey Data © Crown Copyright. All rights reserved. Reference to AR10002495, Leicestershire Ref. L0806  
Company Reg. No. 585612