



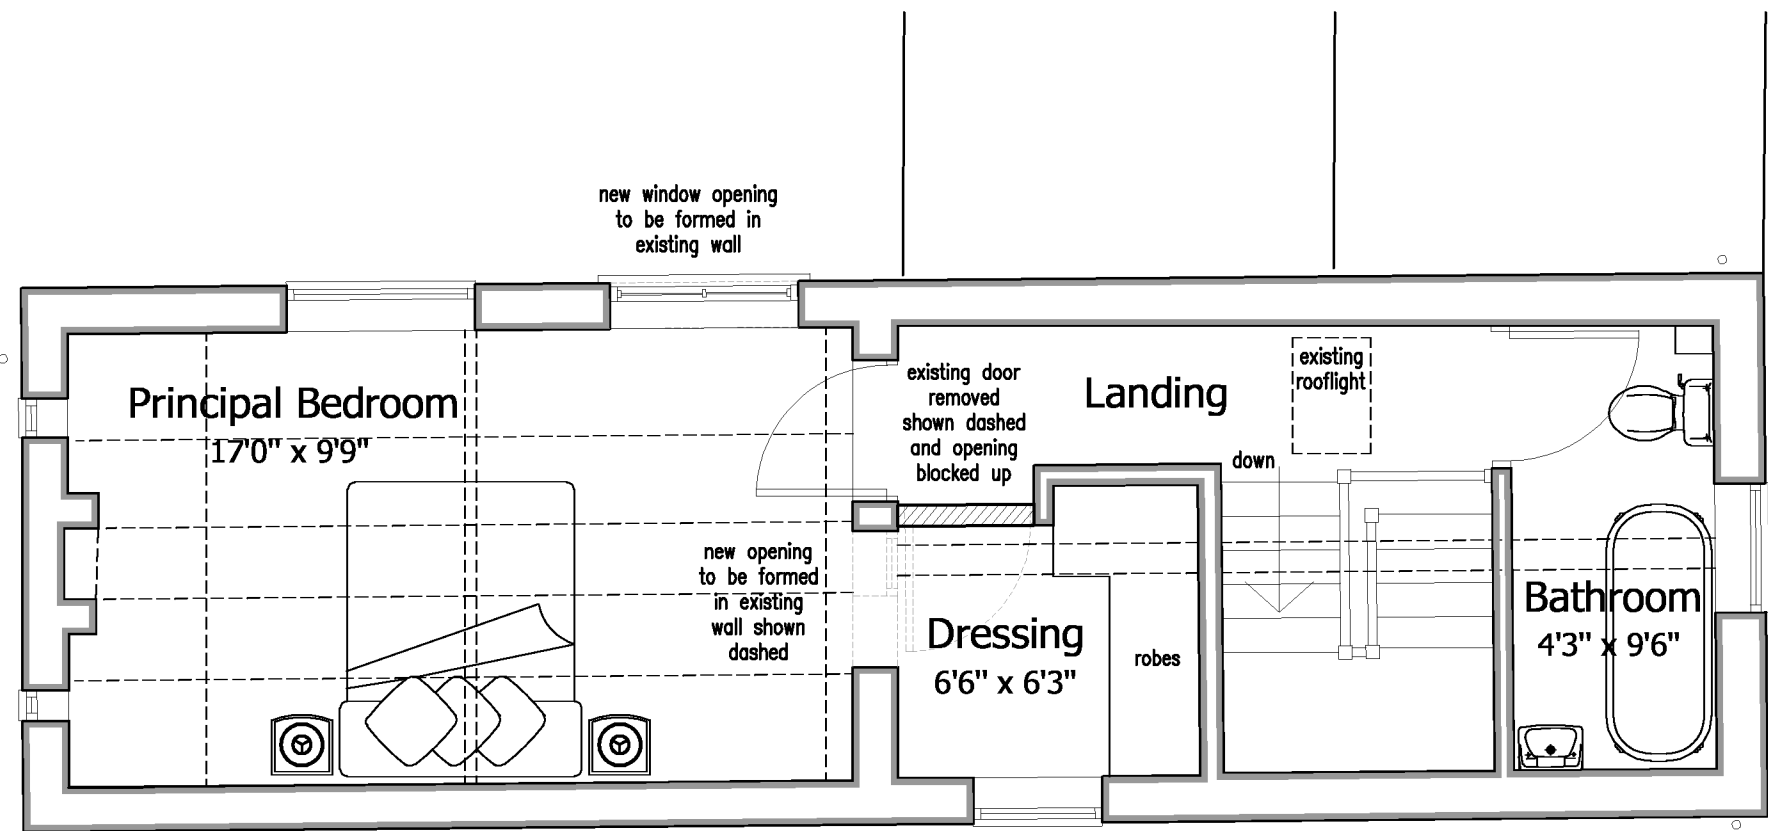

Proposed First Floor Plan
Scale 1:50

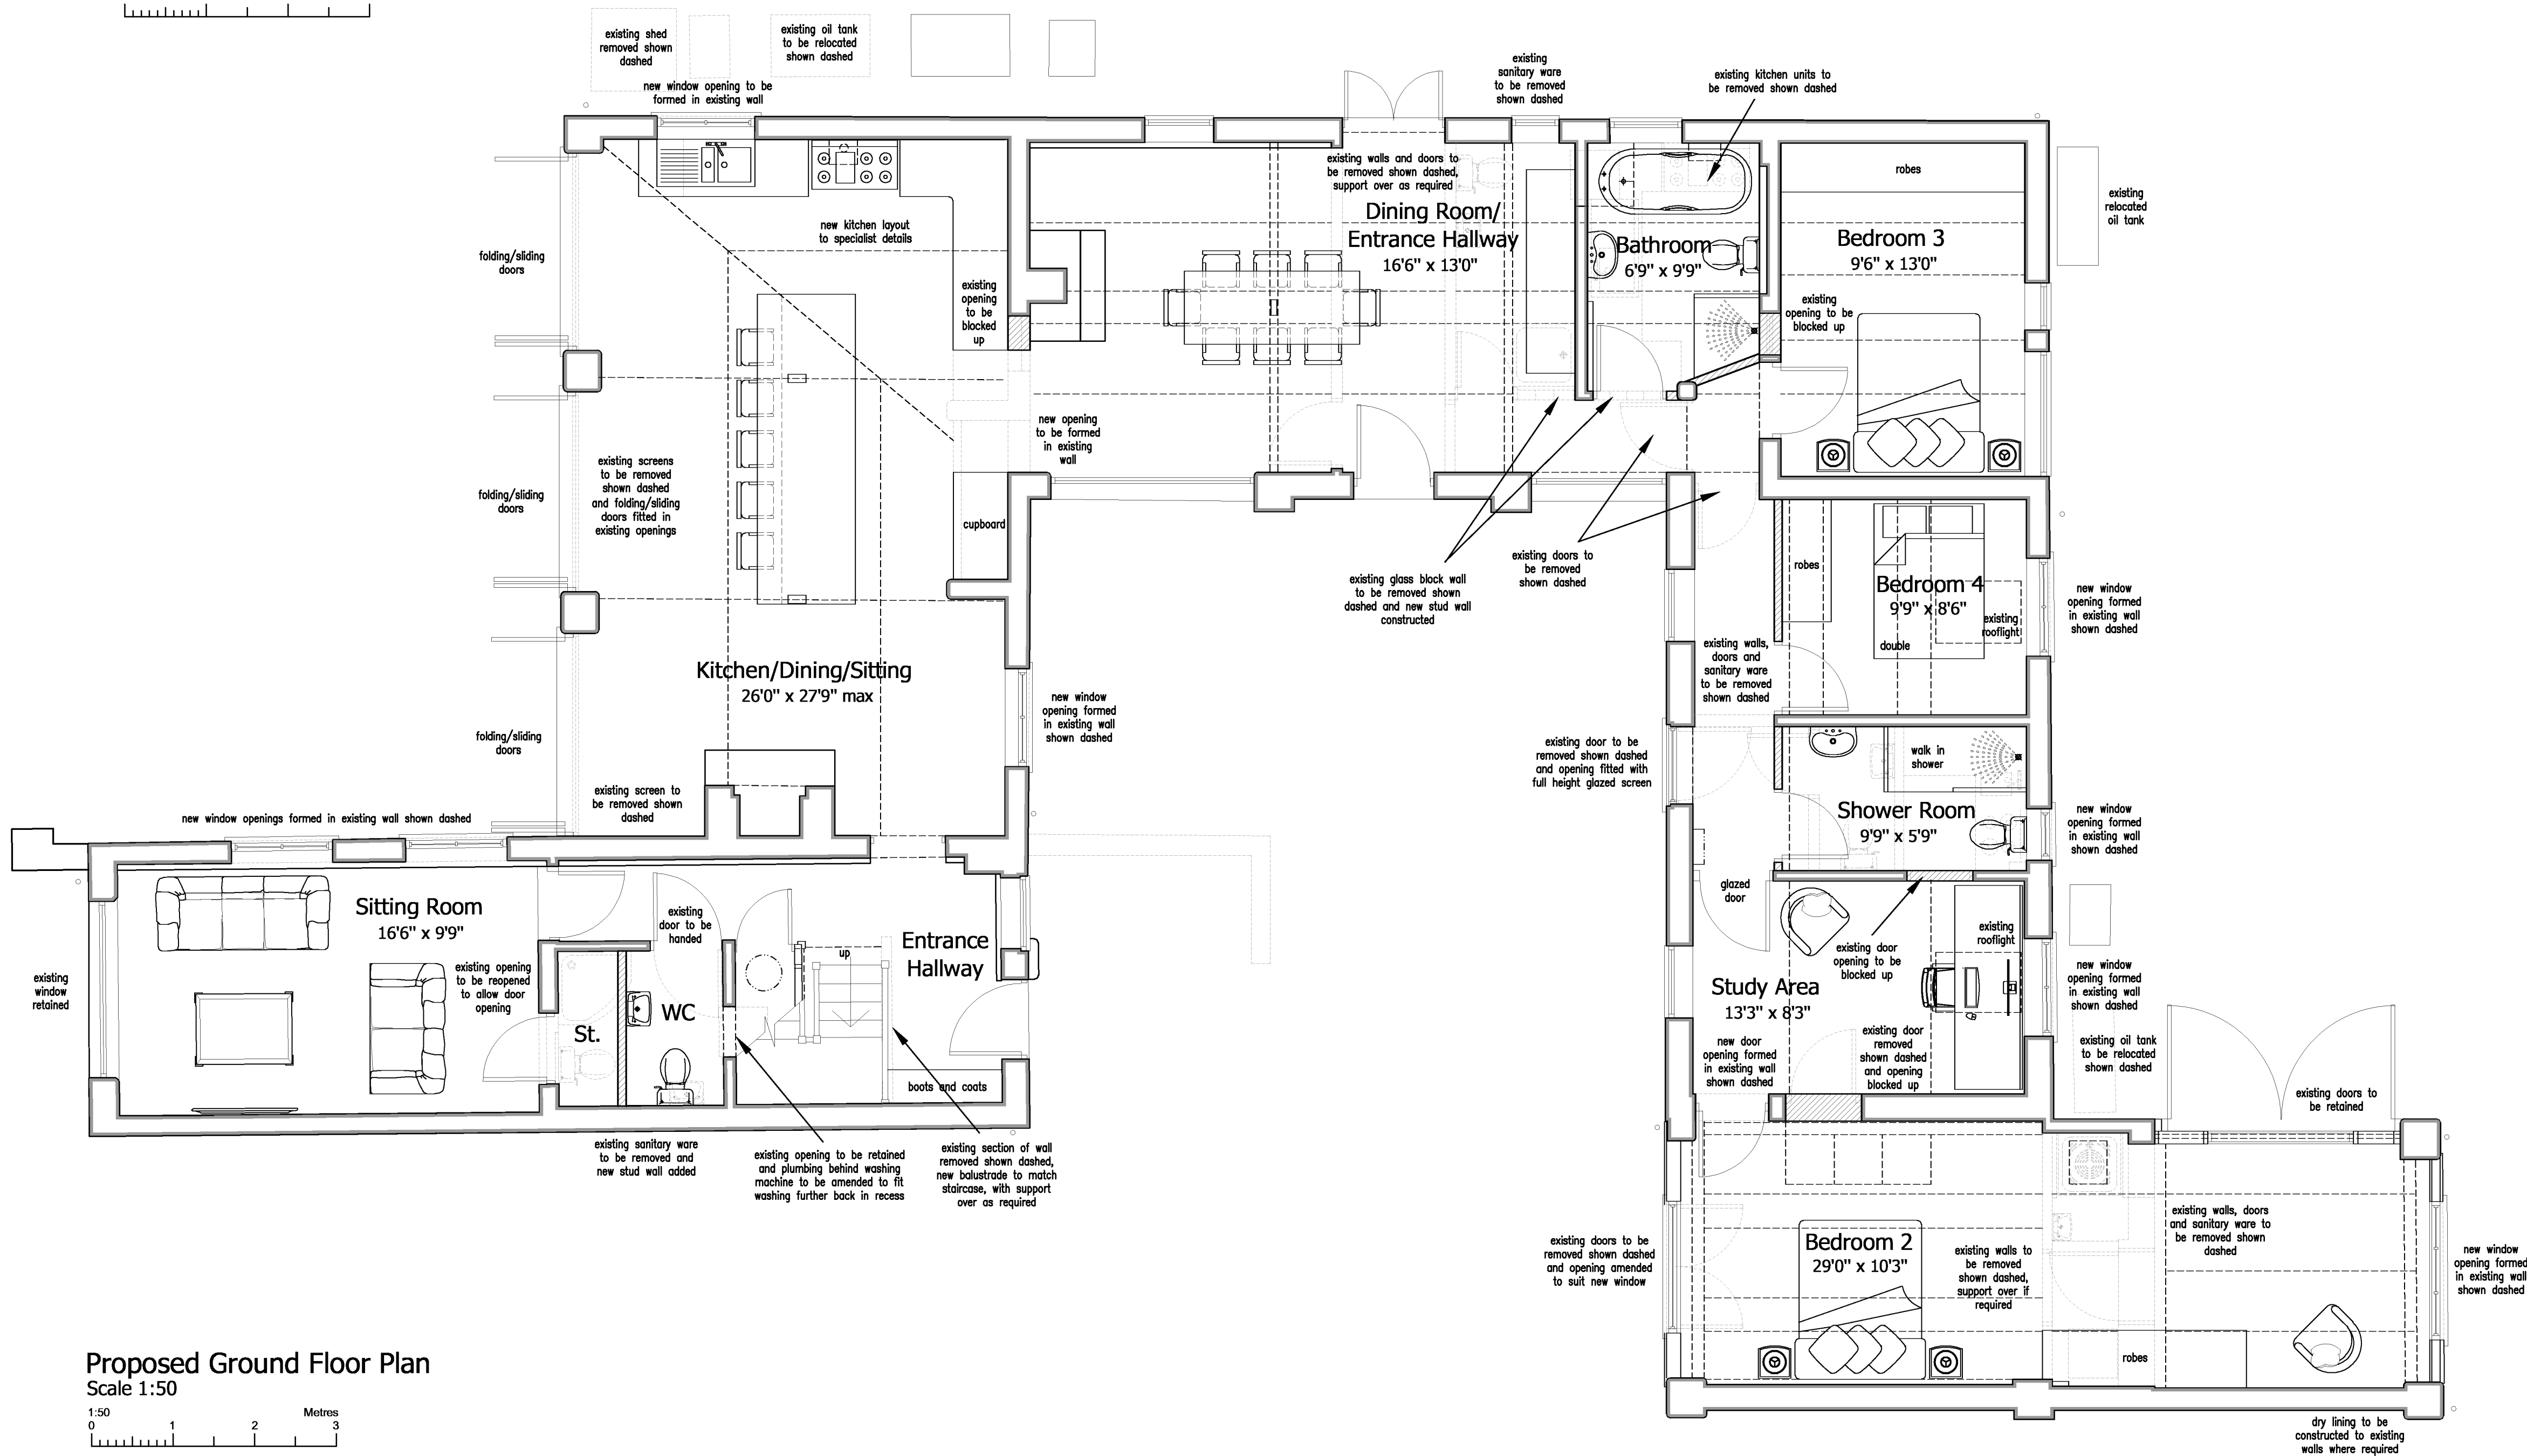

Proposed Ground Floor Plan
Scale 1:50



Notes

This drawing is to be read in conjunction with Drawing No. 25.4556.01 'Topographical Survey'

This drawing is to be read in conjunction with Drawing No.'s 03.1791.02, 03 and 04 'Existing Details'

Revisions:



David Granger Architectural Design Ltd
The Old Cottage Hospital
Leicester Road
Ashby de la Zouch
Leicestershire
LE65 1DB

T: [Redacted]
W: www.davidgrangerdesign.com

Project

Proposed Extensions and Alterations
The Cart Shed
Help Out Mill
Shackerstone

Client

Mr and Mrs K. Garnett

Drawing

Detailed Planning Proposals
Sheet 3 of 3

Drawing Number 25.4556.12

Date: October 2025

Scale: As Shown Drawn By: WF Checked By: SM

Figured dimensions must be taken in preference to scaled dimensions and any discrepancies are to be referred to David Granger Architectural Design Limited. Contractors, subcontractors and suppliers must verify all dimensions on site before commencing any work or making any workshop drawings. All drawings are copyright of David Granger Architectural Design Limited. Ordnance Survey Data © Crown Copyright, All rights reserved. Licence No. AR100020449. Landmark Ref. LIG0816 Company Reg. No. 5068912

DETAILED PLANNING PROPOSALS

PROPOSED EXTENSIONS AND ALTERATIONS - THE CART SHED - HELP OUT MILL - SHACKERSTONE