



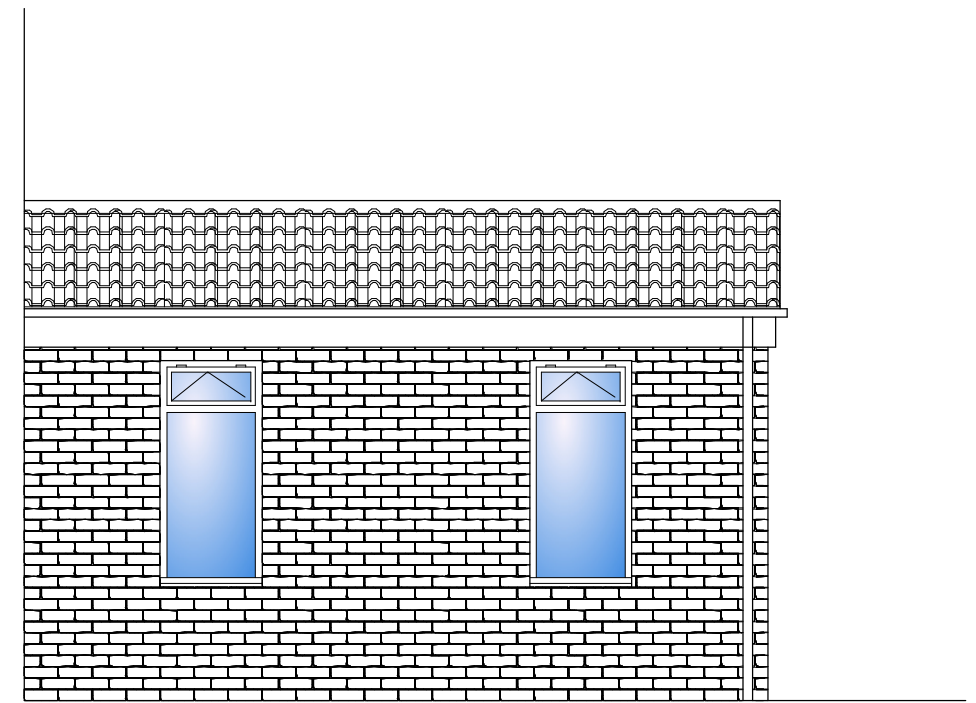


Proposed Front Elevation

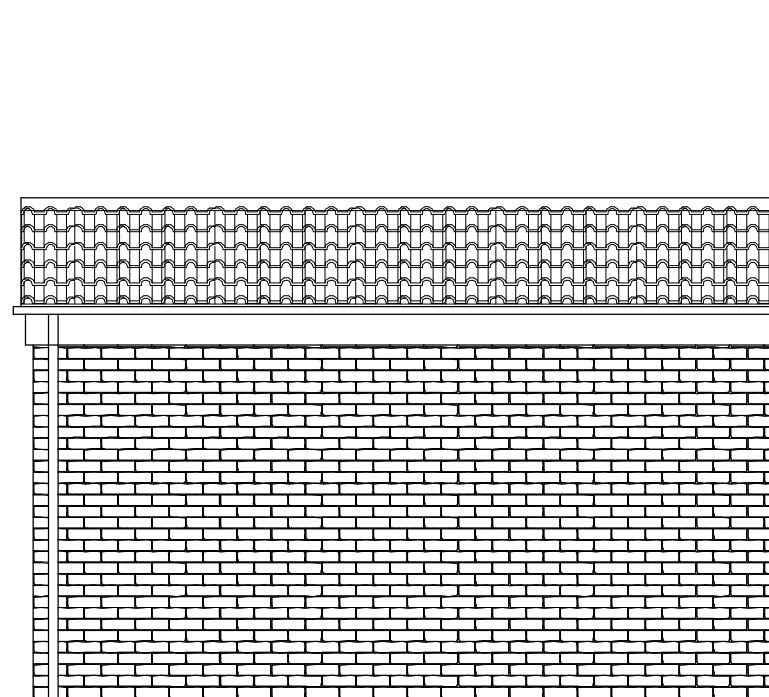

Proposed Side Elevation



Proposed Side Elevation

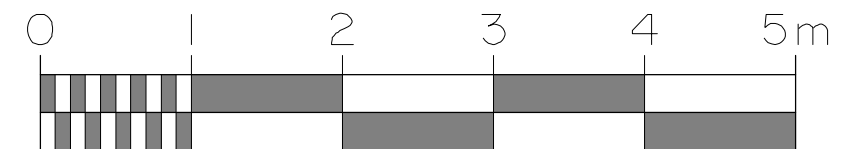

Project: Proposed Single Storey Lounge Extension at 12, Manor Crescent, Stapleton, LE9 8JQ for Mr. & Mrs. M. Burke	Scale: 1:50 @ A3
	Date: Feb 2026
Drg. Title: Proposed Elevations	Drg. No. Rev. WL/MB/0226/03