



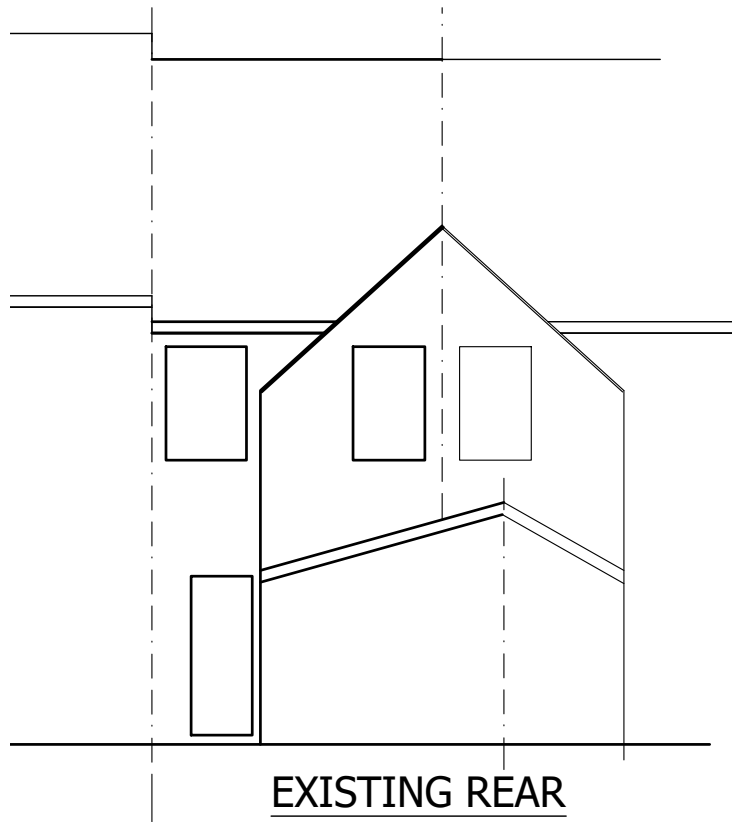


EXISTING REAR
ELEVATION

SCALE 1:100

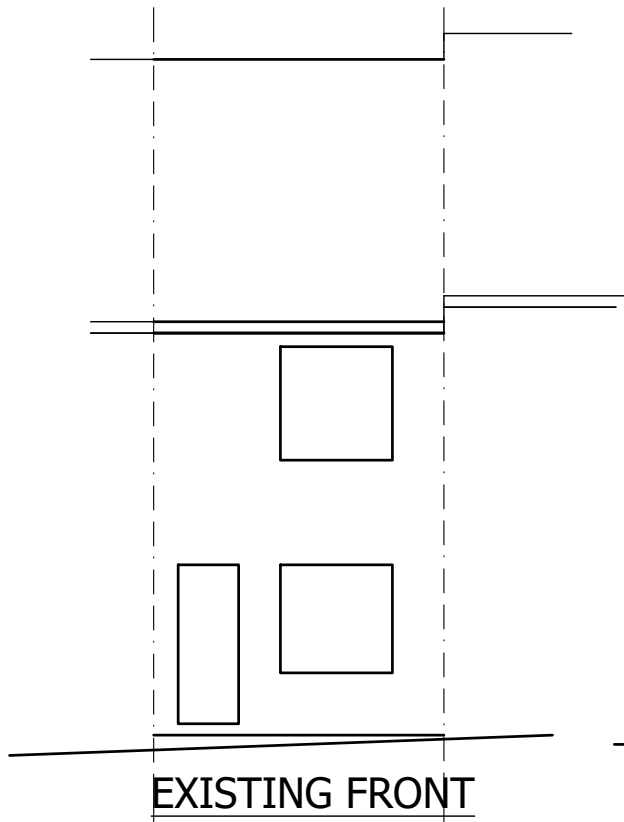


EXISTING FRONT
ELEVATION

SCALE 1:100

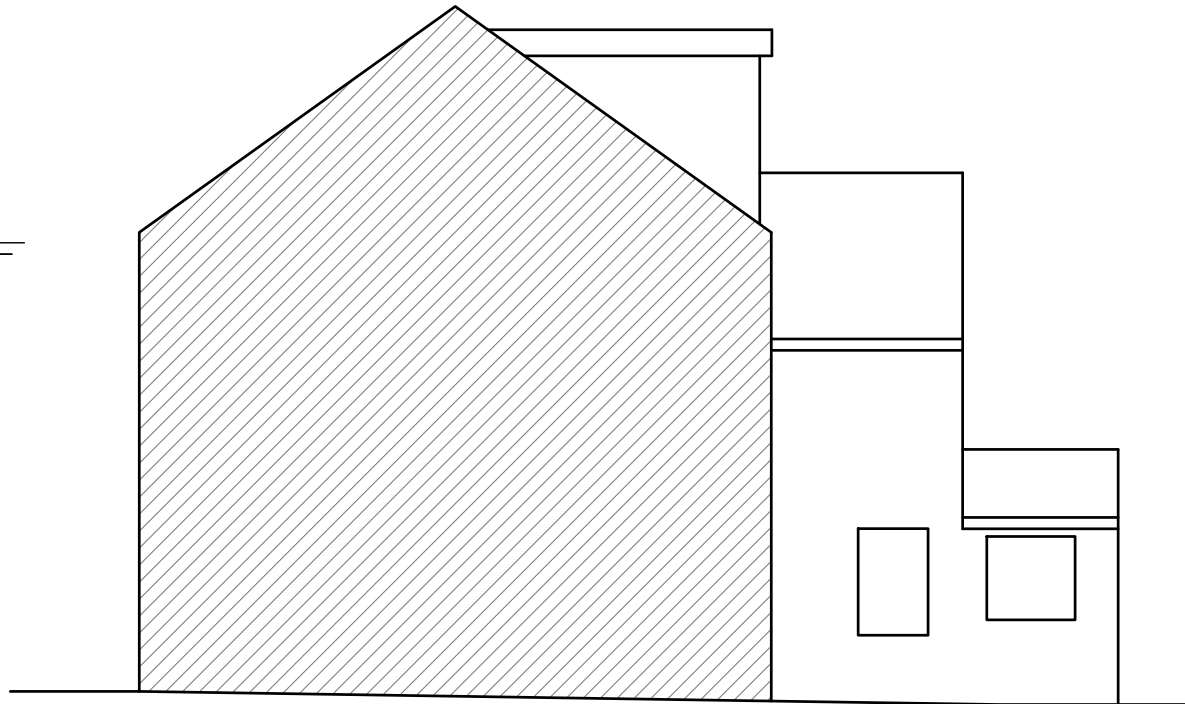


EXISTING SIDE ELEVATION

SCALE 1:100

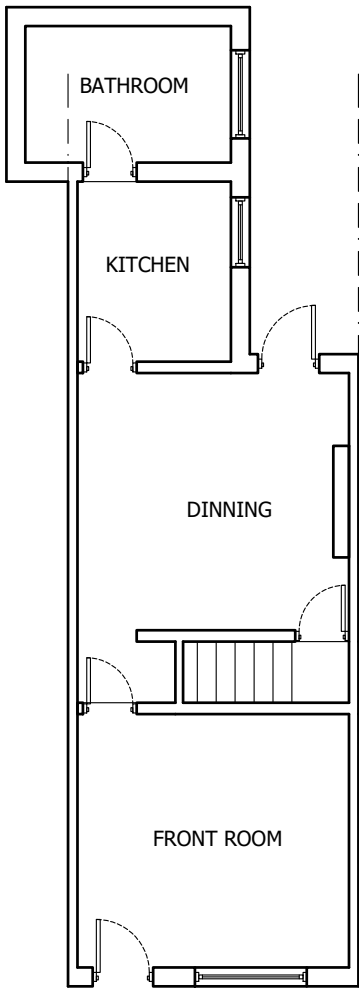


EXISTING GROUND
FLOOR PLAN

SCALE 1:100

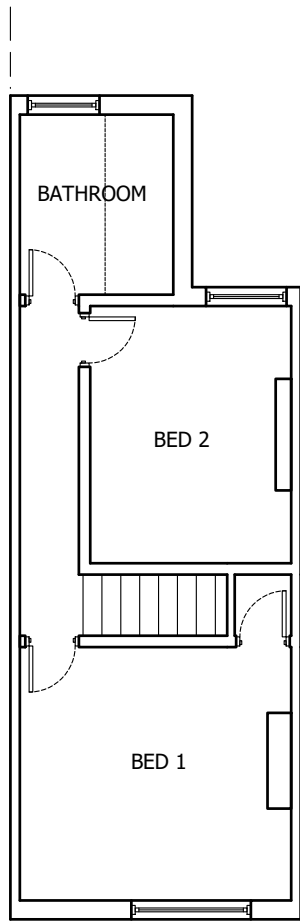


EXISTING FIRST
FLOOR PLAN

SCALE 1:100

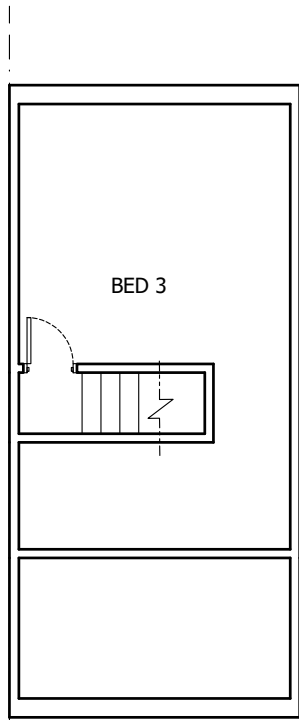

EXISTING LOFT
FLOOR PLAN

SCALE 1:100

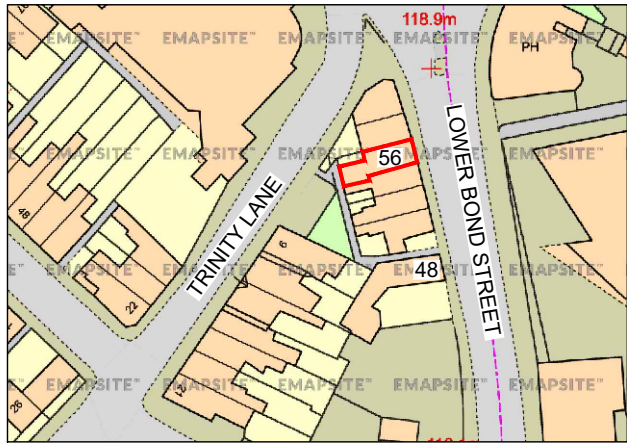

EXISTING AREA LOCATION

(SCALE 1:1250)



0 1m 2m
(Scale 1:50)

0 1m 2m
(Scale 1:100)

0 2m 4m
(Scale 1:200)

0 5m 10m
(Scale 1:500)

0 25m 50m
(Scale 1:1250)

Iss	Revision	Date
UD UDDIN DESIGN BESPOKE BUILDING PLANNING 3 Monway Building, Holyhead Road Wednesbury, West Midlands WS10 7PY Tel: 07958 773443 Email: info@uddindesign.co.uk		
Client 56 Lower Bond Street Hinckley LE10 1QU		
Project Change of use from use class C3 (dwelling house) to use class C4 (6 bed HMO for 6 persons)		
Scale: 1:100(UNO)@A3 Date: 03/02/25 Drawn: SU Paper Size: A3		
Drawing Number: 25/107/P01		Revision