



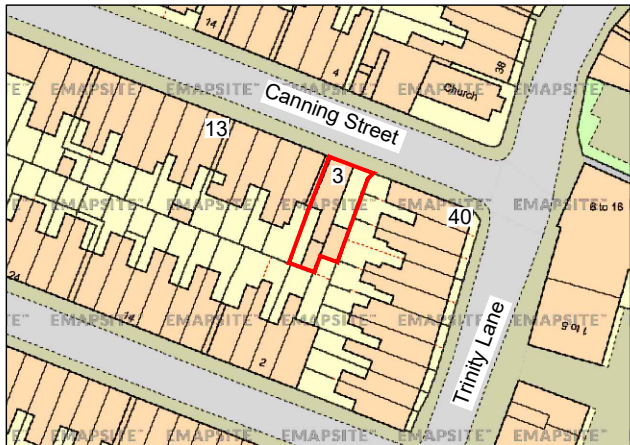


EXISTING AREA LOCATION

(SCALE 1:1250)

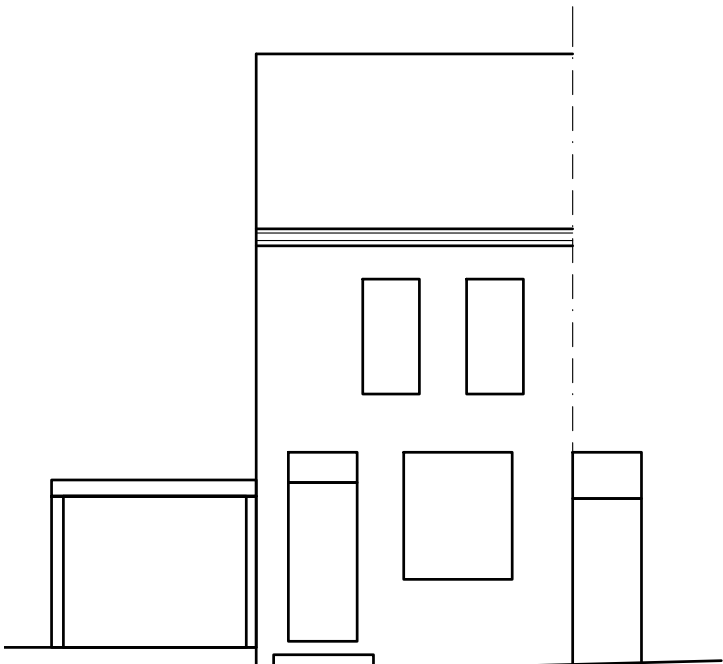


EXISTING FRONT ELEVATION

SCALE 1:100

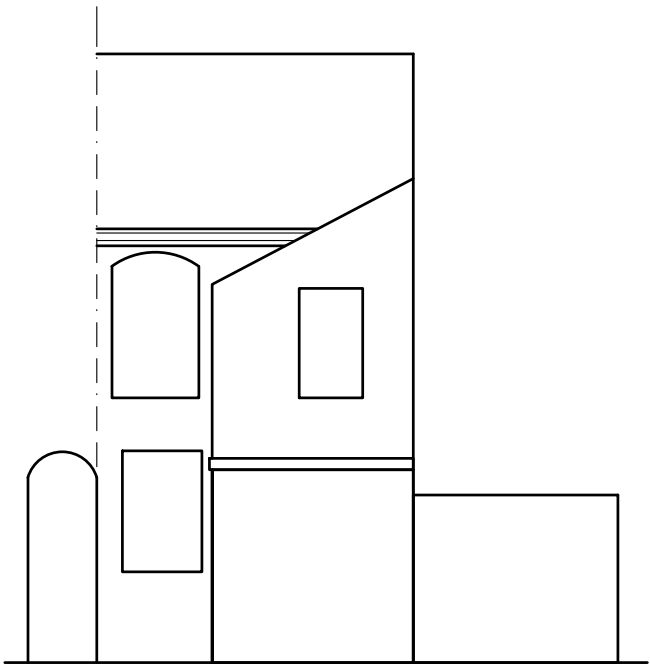


EXISTING REAR ELEVATION

SCALE 1:100

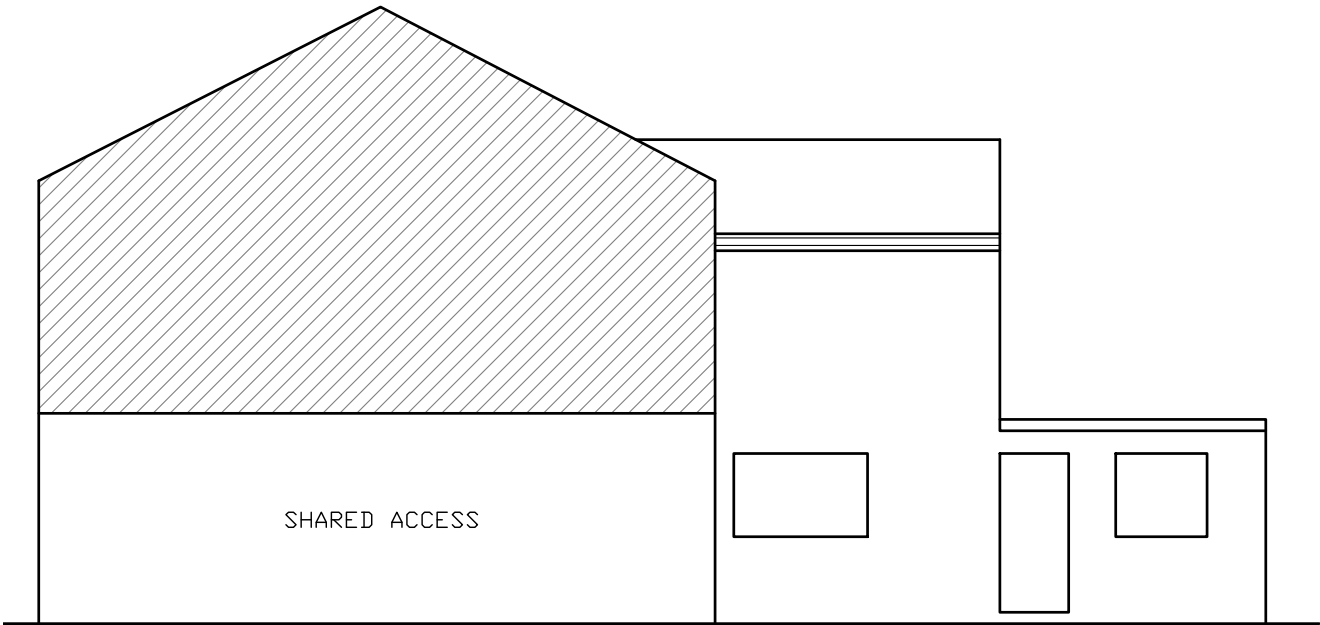


EXISTING SIDE ELEVATION

SCALE 1:100

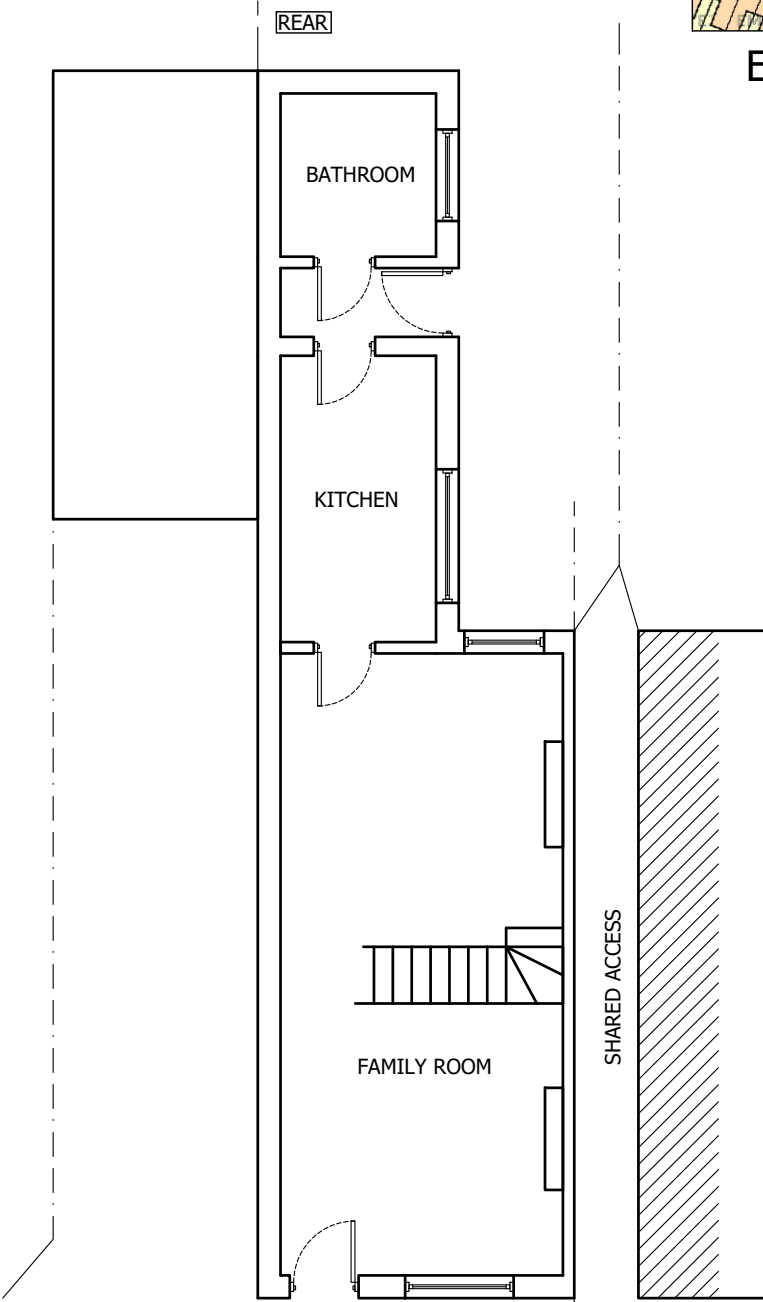






EXISTING GROUND FLOOR PLAN

SCALE 1:100

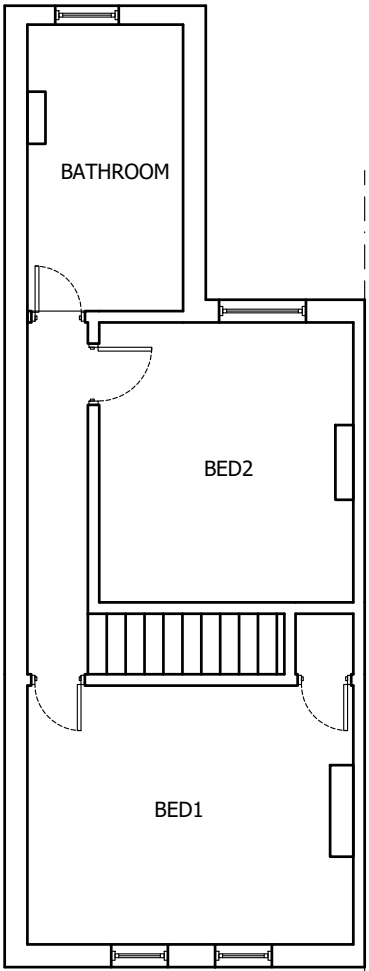

EXISTING FIRST FLOOR PLAN

SCALE 1:100

     

|   |          |          |
|---|----------|----------|
|   |          |          |
|   |          |          |
| Iss                                                                                                   | Revision | Date     |
|   |          |          |
| Client                                                                                                |          |          |
| 3 Canning Street<br>Hinckley<br>LE10 0AQ                                                              |          |          |
| Project                                                                                               |          |          |
| CHANGE OF USE FROM USE<br>CLASS C3 (RESIDENTIAL<br>DWELLING HOUSE) TO C4 (6<br>BED HMO FOR 6 PERSONS) |          |          |
| Scale: 1:100(UNO)@A3 Date: 24/01/25                                                                   |          |          |
| Drawn: SU Paper Size: A3                                                                              |          |          |
| Drawing Number:                                                                                       |          | Revision |
| 25/104/P01                                                                                            |          |          |