



PROPOSED GROUND FLOOR PLAN

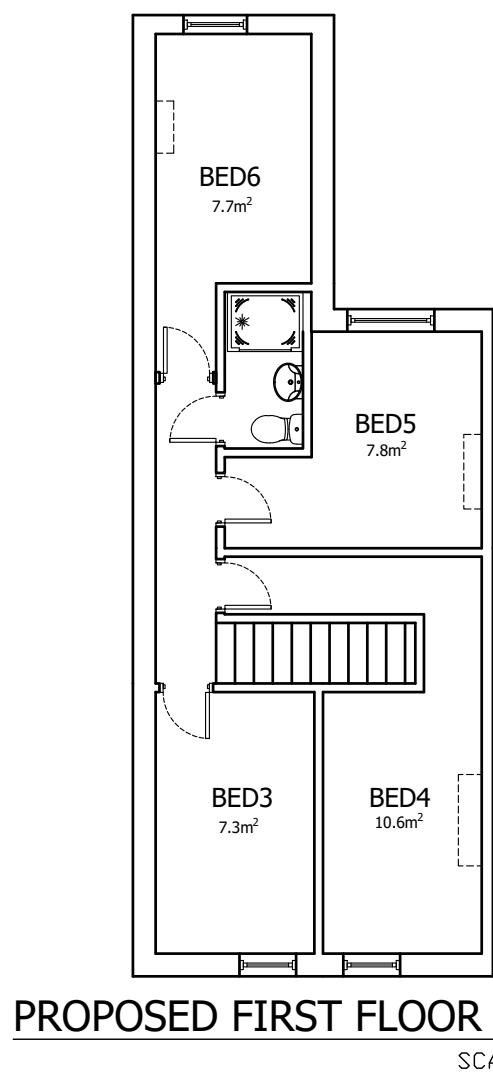

PROPOSED FIRST FLOOR PLAN

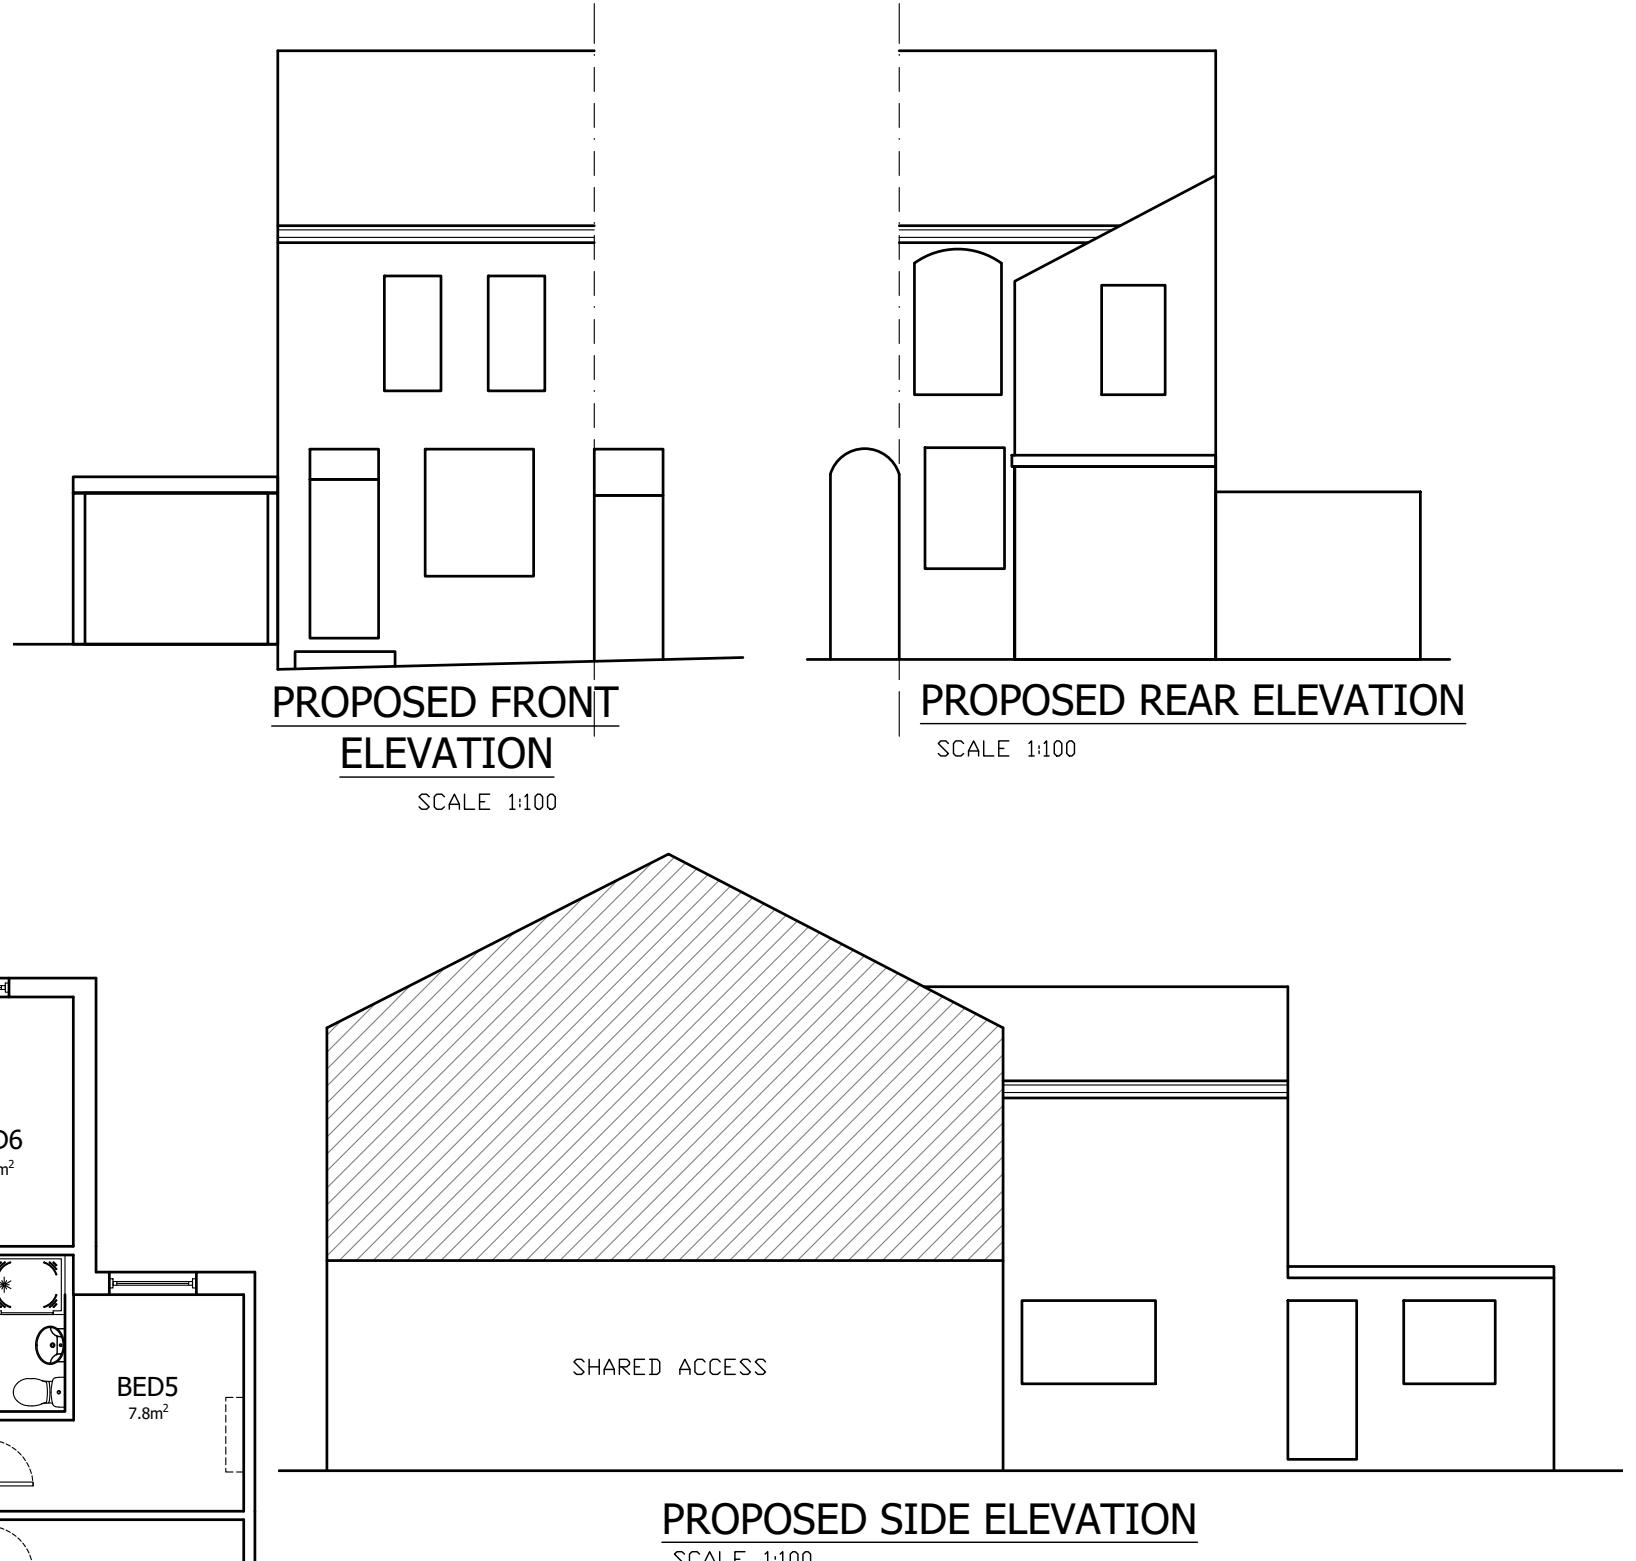

PROPOSED SIDE ELEVATION

A horizontal scale bar with markings at 0, 1m, and 2m. Below the bar, the text '(Scale 1:50)' is written.

A scale bar marked from 0 to 2 meters. The 1-meter mark is explicitly labeled '1m'. Below the scale bar, the text '(Scale 1:100)' is written in parentheses.

A horizontal number line with arrows at both ends. The line is labeled with '0' at the left end, '2m' in the middle, and '4m' at the right end. There is a tick mark on the line between '0' and '2m'.

A horizontal scale bar with markings at 0, 5m, and 10m. The 0 mark is at the left end, and the 10m mark is at the right end. A thick black line segment is positioned between the 0 and 5m marks.

A horizontal scale bar with three tick marks. The first tick is labeled '0'. The second tick is labeled '25m'. The third tick is labeled '50m'. The bar is black with white tick marks and labels.

Iss	Revision	Date
Client		
3 Canning Street Hinckley LE10 0AQ		
Project		
CHANGE OF USE FROM USE CLASS C3 (RESIDENTIAL DWELLING HOUSE) TO C4 (6 BED HMO FOR 6 PERSONS)		
Scale: 1:100(UNO)@A3		Date: 24/01/25
Drawn: SU		Paper Size: A3
Drawing Number: 25/104/P02		Revision