

H217-13 Housetype 1 GIA | 257.4m² (3-storey)

THIS DRAWING IS COPYRIGHT
COMPUTERISED INFORMATION IS NOT TO BE ADDED TO OR ALTERED WITHOUT THE EXPRESS
PERMISSION OF JS+P ARCHITECTURE

Rev A - 02.05.07 - CS - Revised to planners
comments




BUTT LANE CLOSE ELEVATION



GARDEN ELEVATION




REAR BOUNDARY ELEVATION

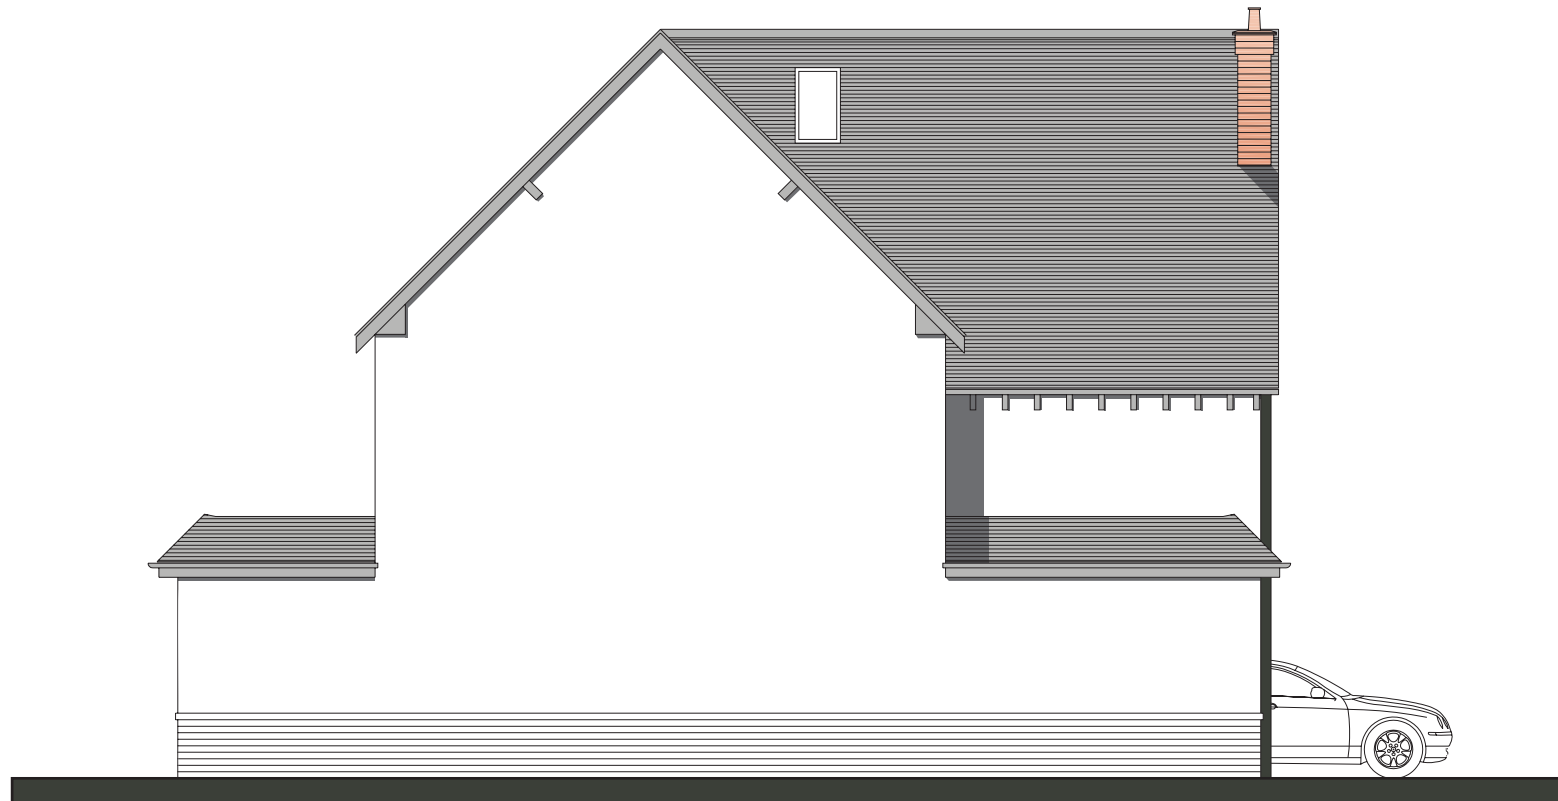


SIDE BOUNDARY ELEVATION

101.7 m²

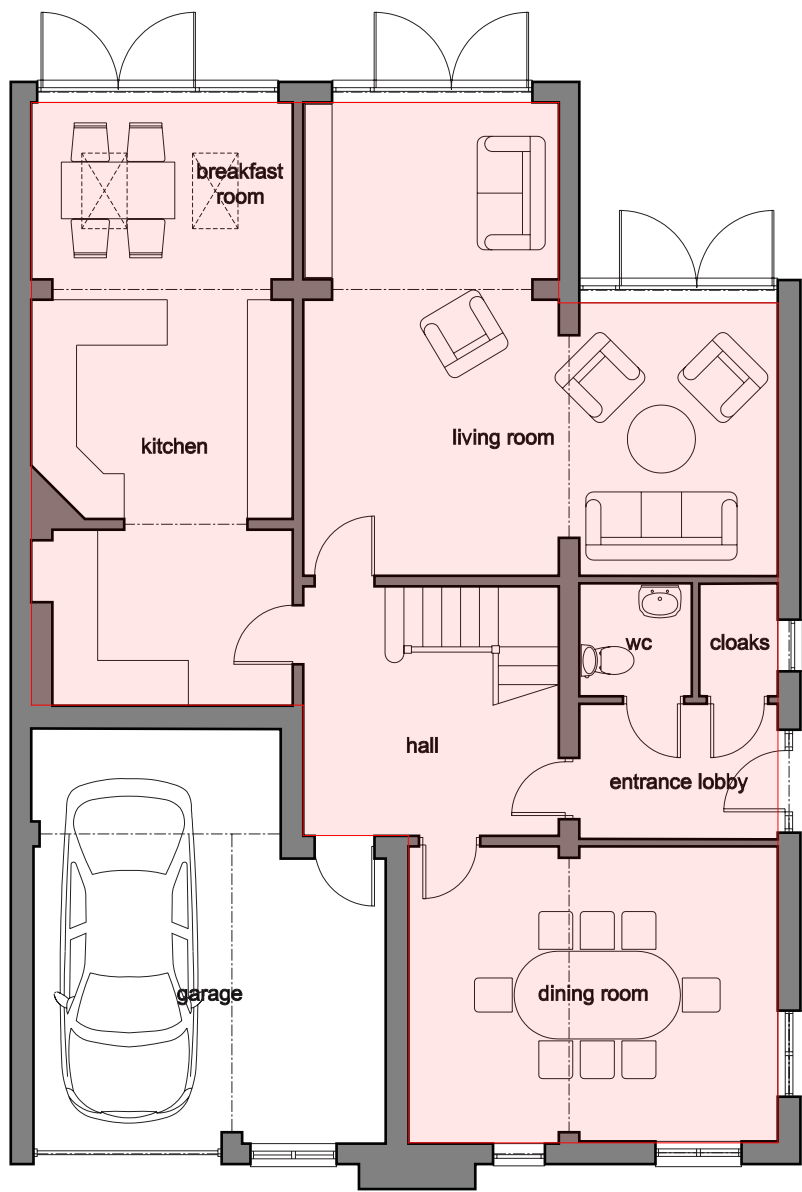


GROUND FLOOR PLAN

98.1 m²

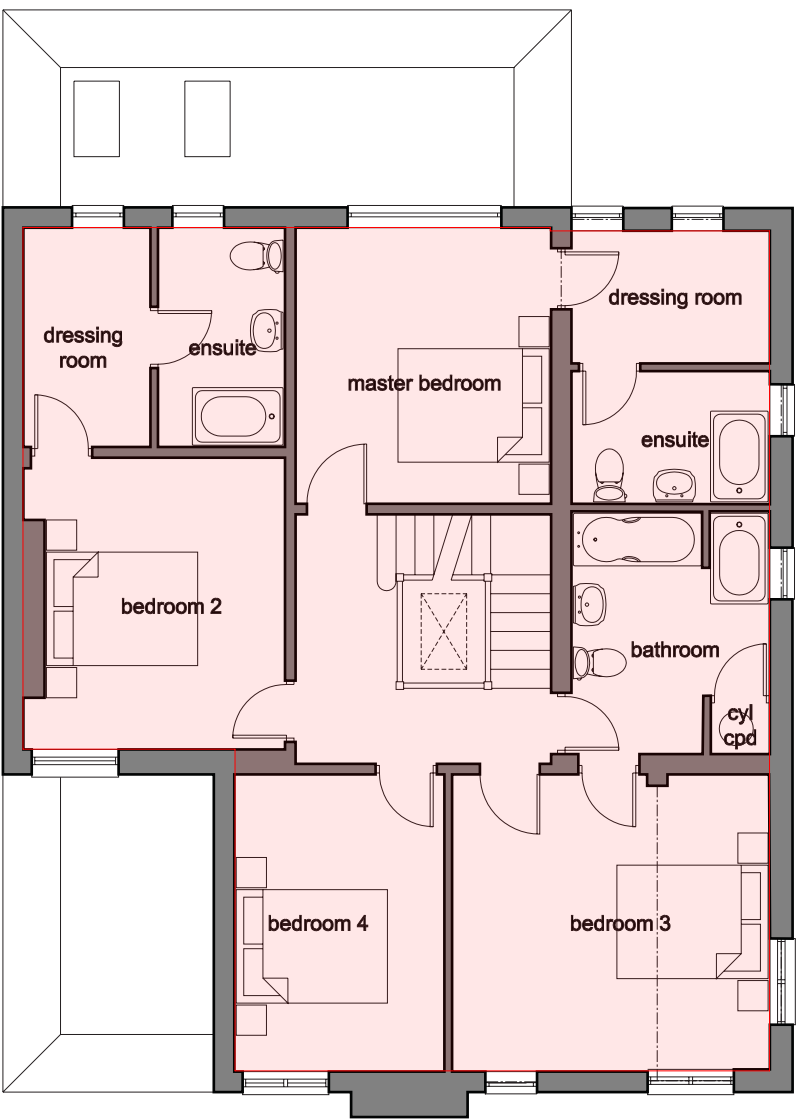

FIRST FLOOR PLAN

57.6 m²

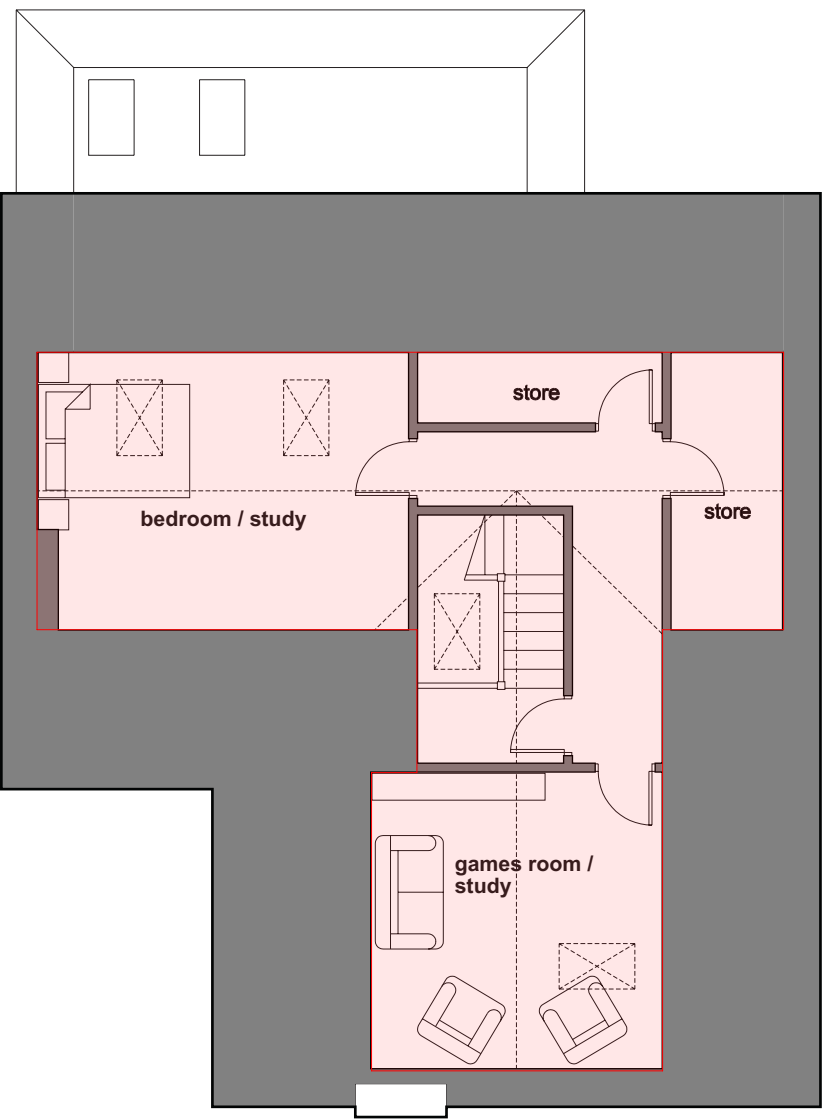

SECOND FLOOR PLAN

HALBORG LTD

PROJECT AND DRAWING TITLE		
Alterations & Extensions Butt Lane Close Hinckley		
Proposed Plans and Elevations - House Type 1		
SCALE 1:100@A1 1:200@A3	DRAWN CS	DATE 16.04.2007
PROJECT No. H009	DRAWING No. 01-302	REVISION A

