





BUTT LANE CLOSE ELEVATION

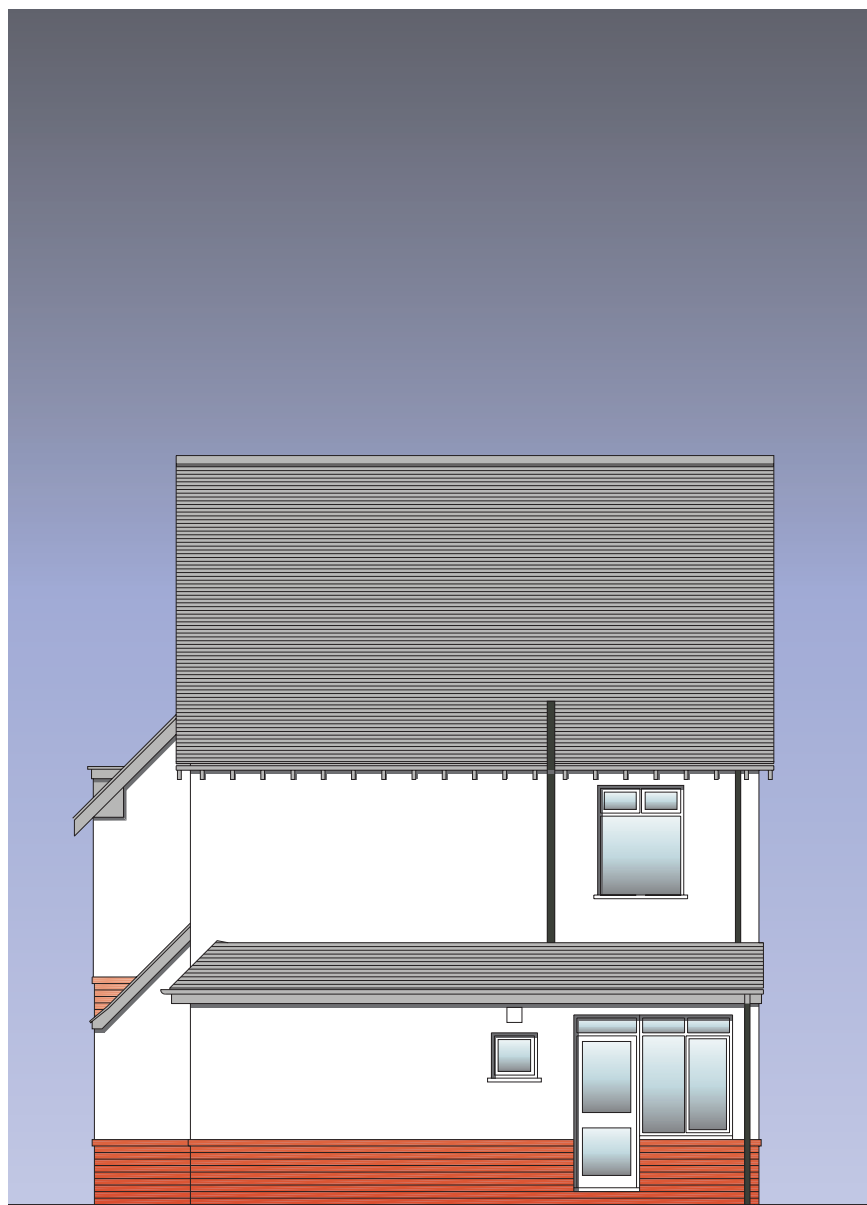


GARDEN ELEVATION




REAR BOUNDARY ELEVATION

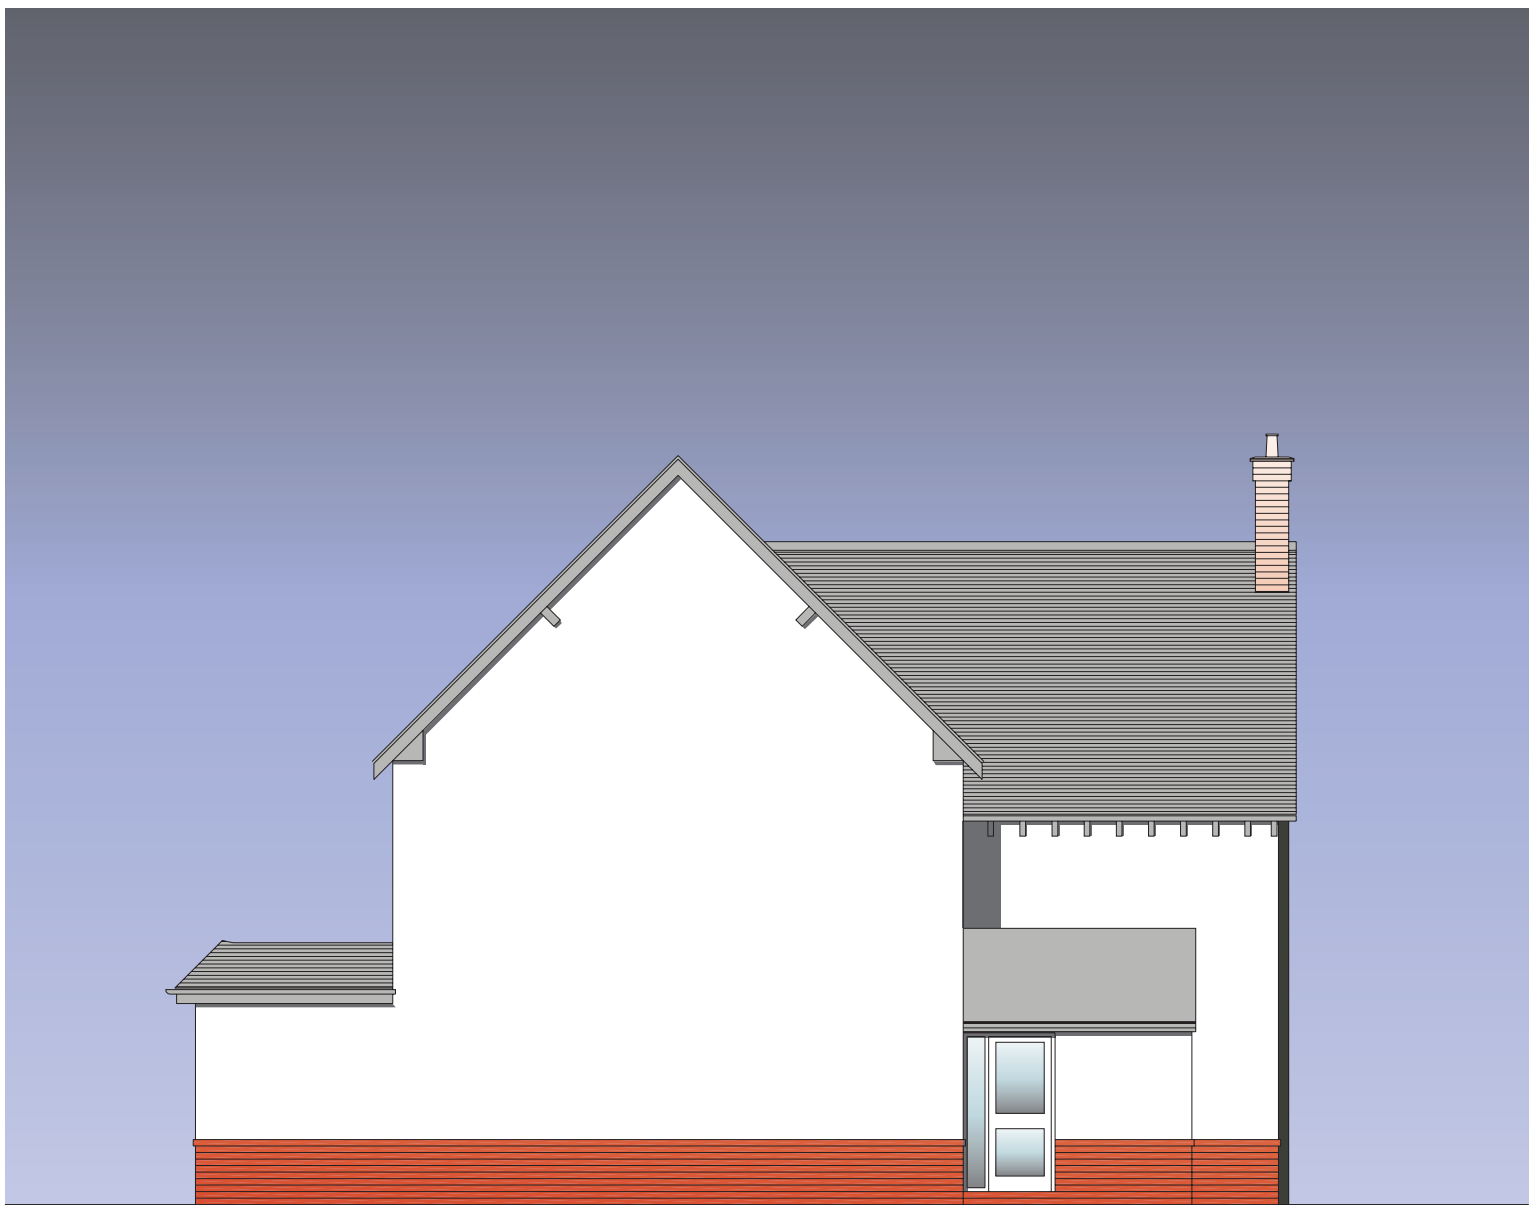


SIDE BOUNDARY ELEVATION

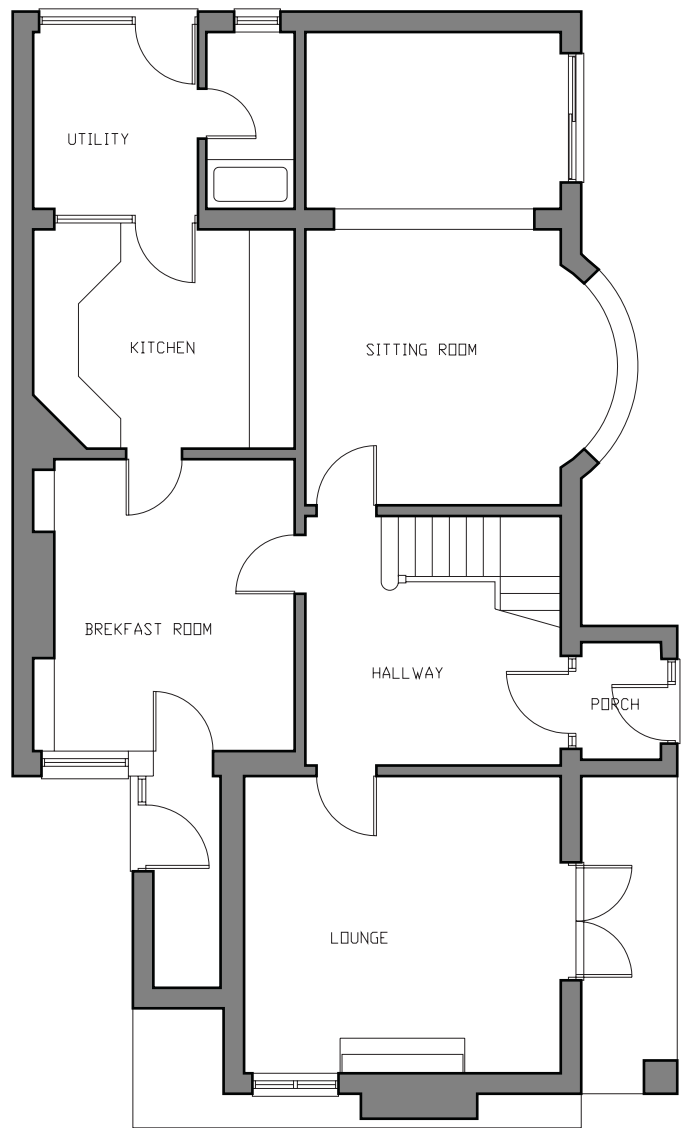


GROUND FLOOR PLAN

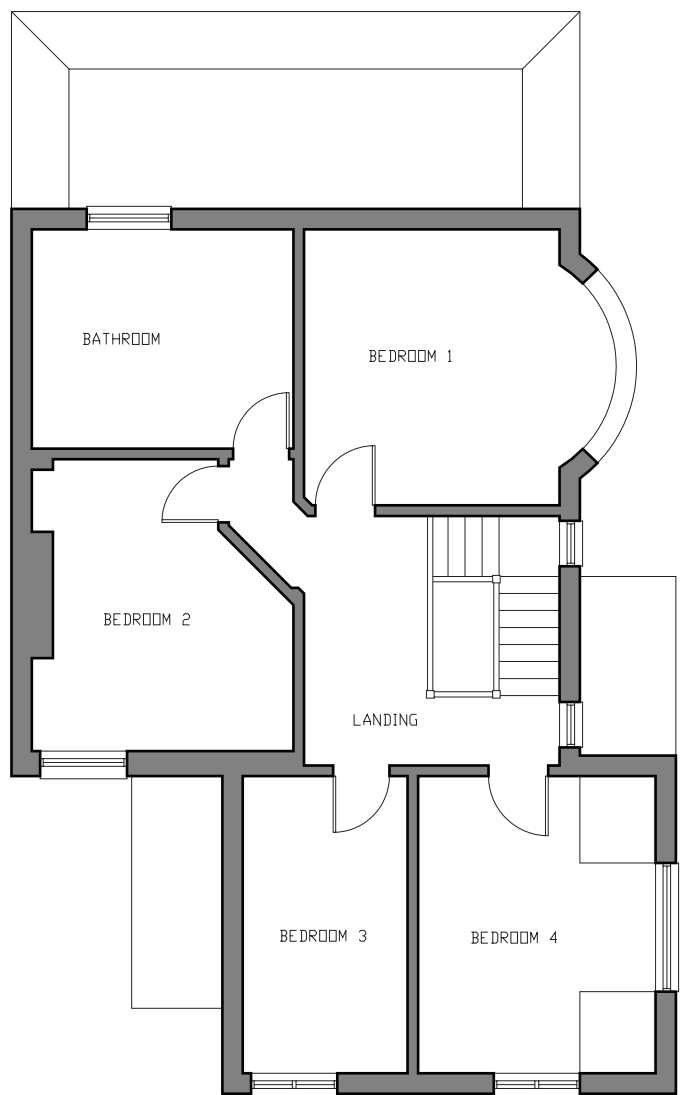

FIRST FLOOR PLAN

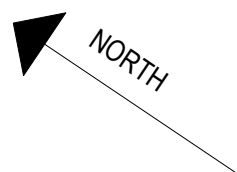

Scale (m)

 

HALBORG LTD

PROJECT AND DRAWING TITLE
Alterations & Extensions
Butt Lane Close
Hinckley

Existing Plans and Elevations -
House Type 1

SCALE	DRAWN	DATE
1:100@A1 1:200@A3	CS	16.04.2007
PROJECT No.	DRAWING No.	REVISION
H009	01-301	

